

District 5
 Certcode 0406-0

**CERTIFICATE OF HIGHWAY MILEAGE
 YEAR ENDING FEBRUARY 10, 2021**

Fill out form, make and file a copy with the Town Clerk, and submit the Mileage Certificate on or before February 20, 2021 to: Vermont Agency of Transportation, Division of Policy, Planning and Intermodal Development, Mapping Section through upload to the secure FTP site or if necessary via mail to: VTrans PPAID - Mapping Section, 2178 Airport Rd, Unit B, Berlin, VT 05641.

We, the members of the legislative body of **ESSEX** in **CHITTENDEN** County on an oath state that the mileage of highways, according to Vermont Statutes Annotated, Title 19, Section 305, added 1985, is as follows:

PART I - CHANGES TOTALS - Please fill in and calculate totals.

Town Highways	Previous Mileage	Added Mileage	Subtracted Mileage	Total	Scenic Highways
Class 1	0.000	0.000	0.000	0.000	0.000
Class 2	10.830	0.000	0.000	10.830	0.000
Class 3	66.06	0.027 0.03	0.000	66.087 66.09	0.000
State Highway	22.312	0.000	0.000	22.312	0.000
Total	99.202	0.027 0.03	0.000	99.229 99.232	0.000
mileage adjustments by S.Moulton, VTrans 2021-03-12					
* Class 1 Lane	0.000	0.000	0.000	0.000	
* Class 4	3.40	0.000	0.027 0.03	3.373 3.37	0.000
* Legal Trail	0.50	0.00	0.00	0.00	

* Mileage for Class 1 Lane, Class 4, and Legal Trail classifications are NOT included in total.

PART II - INFORMATION AND DESCRIPTION OF CHANGES SHOWN ABOVE.

1. NEW HIGHWAYS: Please attach Selectmen's "Certificate of Completion and Opening".

2. DISCONTINUED: Please attach SIGNED copy of proceedings (minutes of meeting).

3. RECLASSIFIED/REMEASURED: Please attach SIGNED copy of proceedings (minutes of meeting).

West Sleepy Hollow Road (Sta. 0+00 to Sta. 1+41.4)

0.03 mi CL4 TH-60 W Sleepy Hollow Rd reclassified to CL3 (VTrans 2021-03-21)

4. SCENIC HIGHWAYS: Please attach a copy of order designating/discontinuing Scenic Highways.

IF THERE ARE NO CHANGES IN MILEAGE: Place an X in the box and sign below.

PART III - SIGNATURES - PLEASE SIGN.

Signatures of Selectmen/ Aldermen/ Trustees:

Elaine Haney
 Elaine Haney (Feb 24, 2021 13:13 EST)

Andrew J Watts
 Andrew J Watts (Feb 24, 2021 16:24 EST)

Dawn Hill-Fleury
 Dawn Hill-Fleury (Feb 25, 2021 07:31 EST)

Signature of T/C/V Clerk:

Susan McNamara-Hill
 Susan McNamara-Hill (Feb 24, 2021 12:40 EST)

Date Filed:

02/24/2021


Please sign ORIGINAL and return it for Transportation signature.

AGENCY OF TRANSPORTATION APPROVAL: Signed copy will be returned to T/C/V Clerk.

APPROVED:

Representative, Agency of Transportation

DATE:

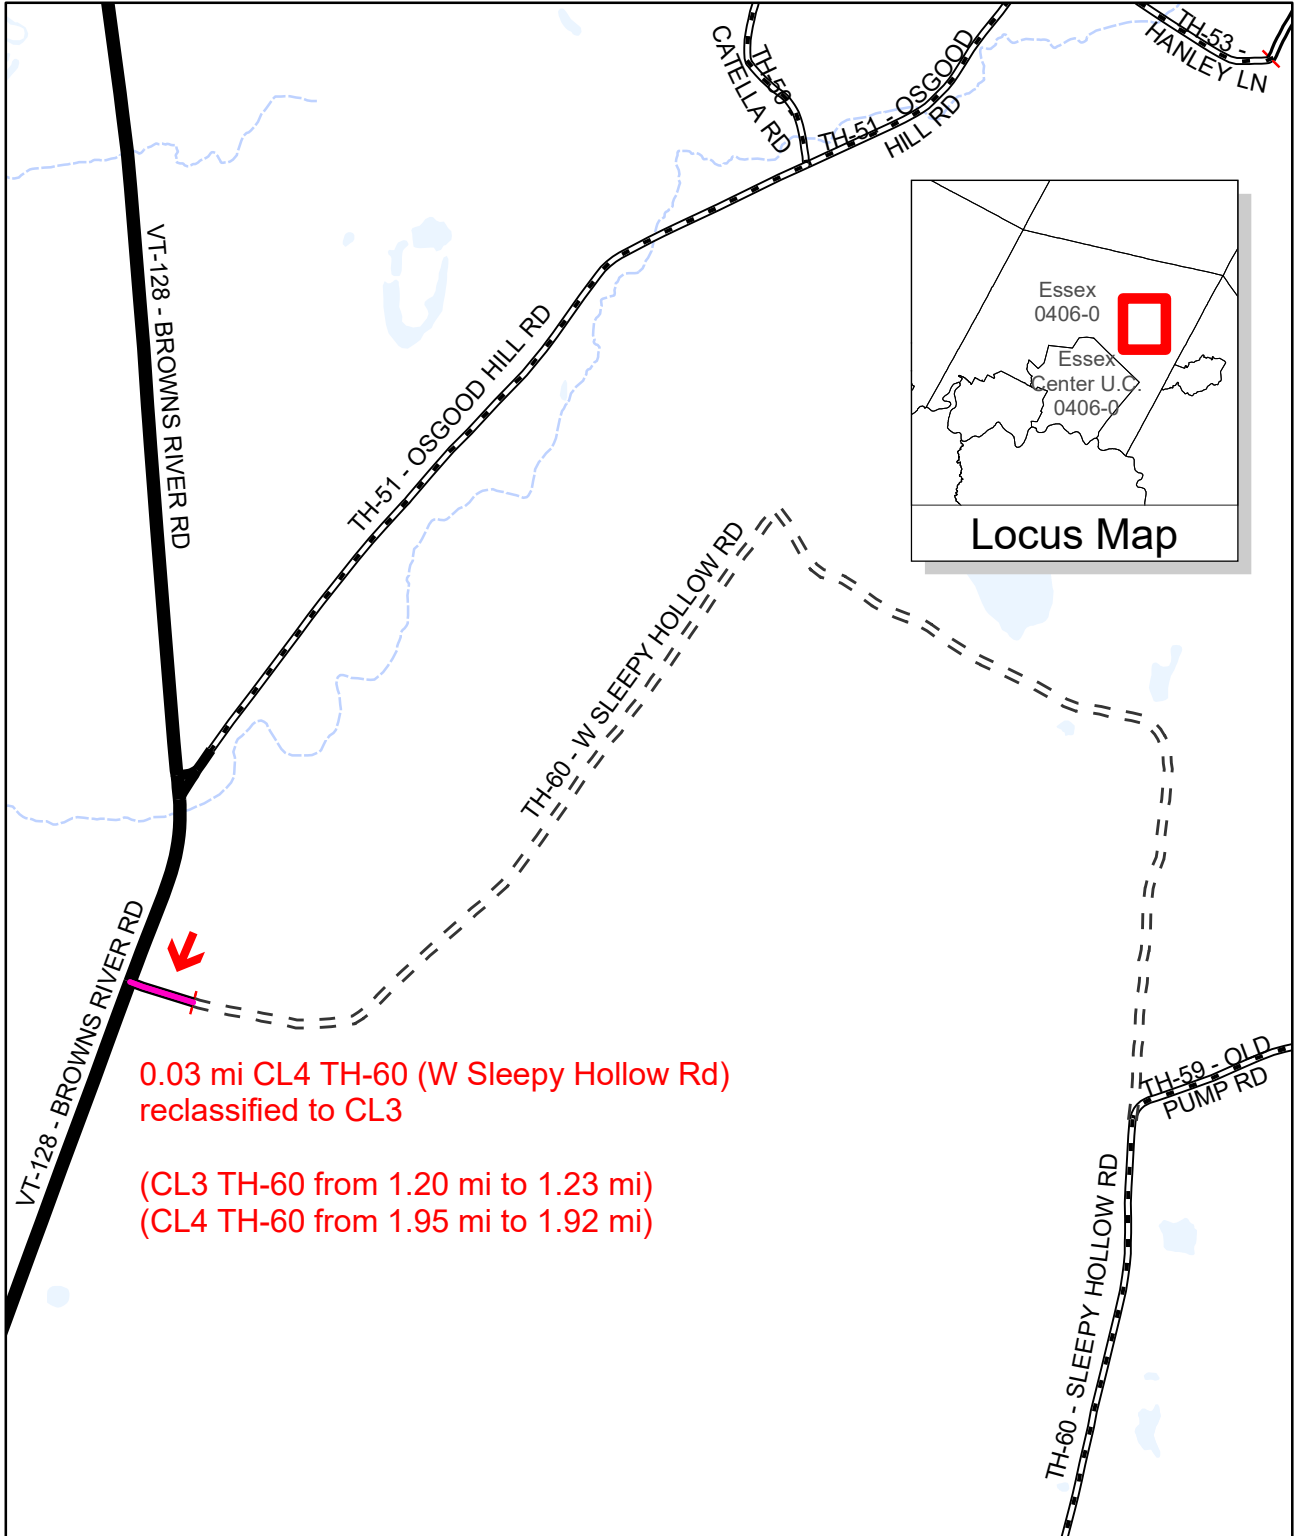

0.03 mi CL4 TH-60 (W Sleepy Hollow Rd)
reclassified to CL3


(CL3 TH-60 from 1.20 mi to 1.23 mi)
(CL4 TH-60 from 1.95 mi to 1.92 mi)

Mileage Certificate Change 2021

ESSEX
(CERTCODE: 0406-0)

Mapping Section
Division of Policy, Planning and Intermodal Development
Vermont Agency of Transportation -- March 2021



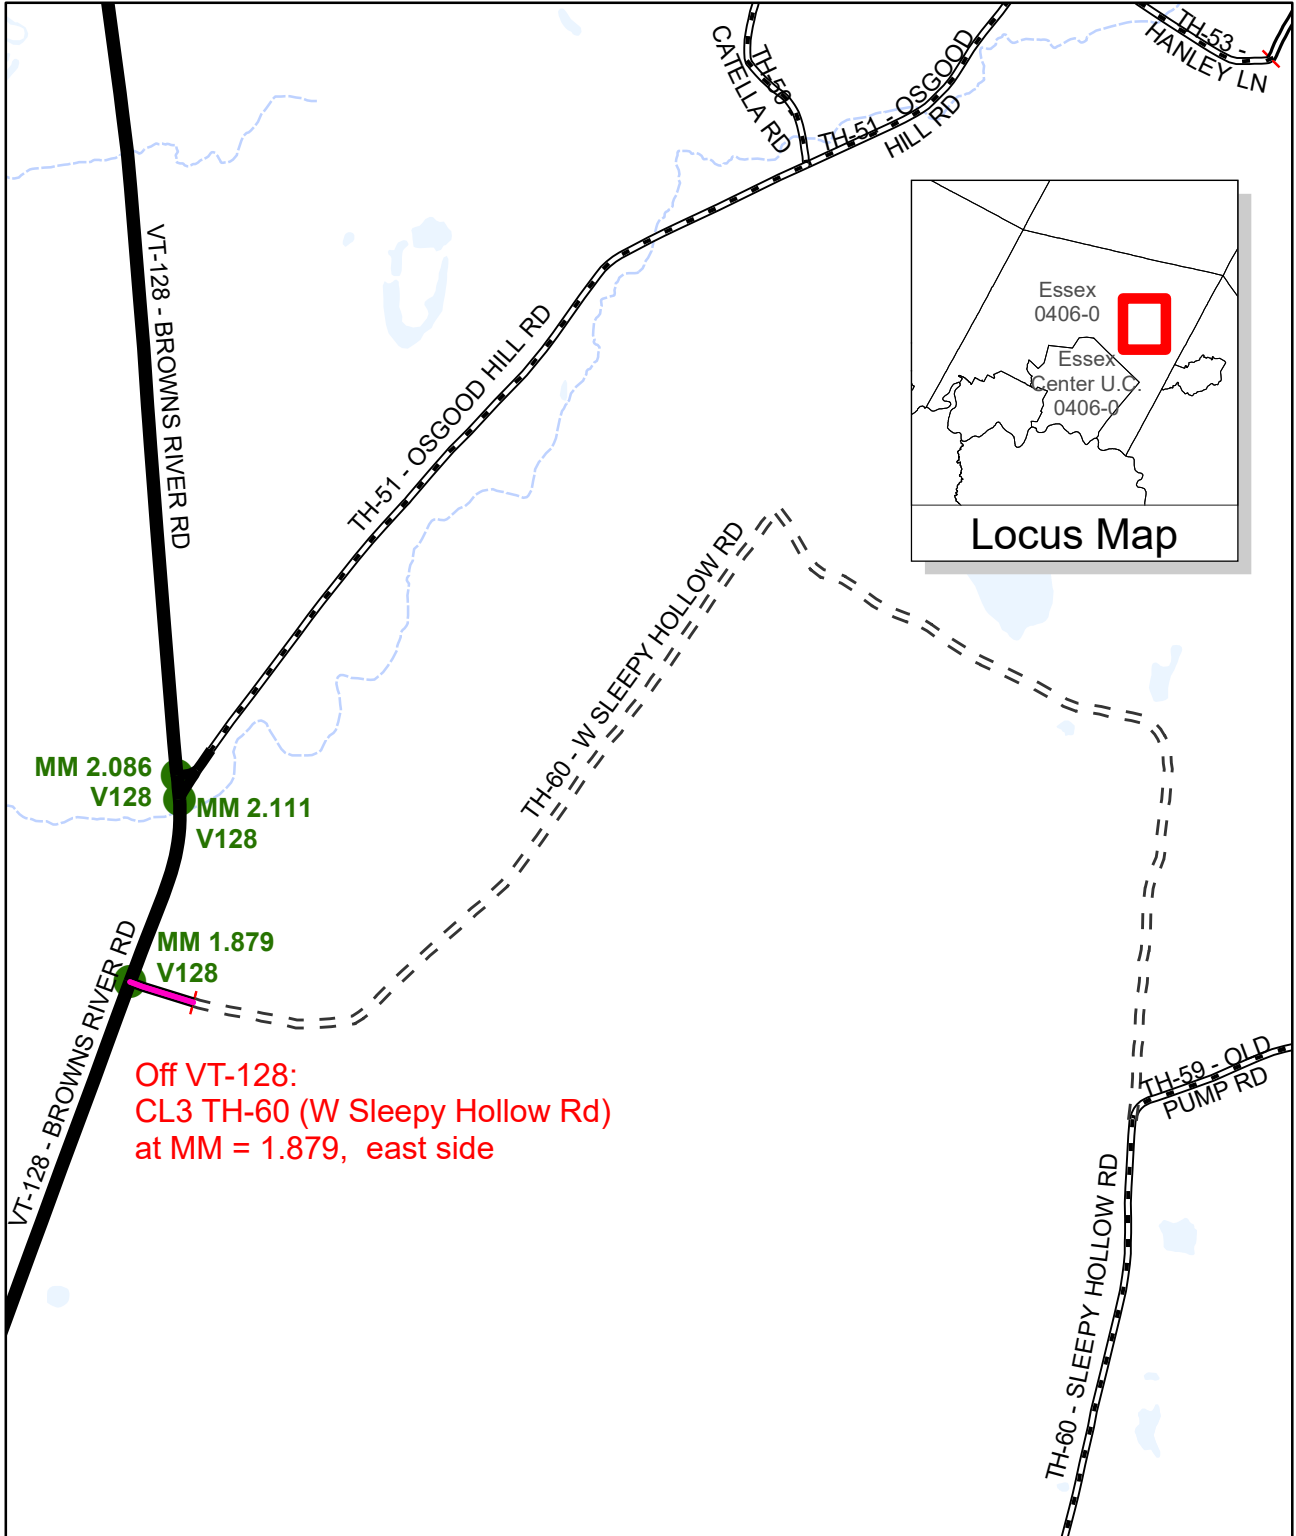

Off VT-128:
 CL3 TH-60 (W Sleepy Hollow Rd)
 at MM = 1.879, east side

Mileage Certificate Change 2021

ESSEX
 (CERTCODE: 0406-0)

Mapping Section
 Division of Policy, Planning and Intermodal Development
 Vermont Agency of Transportation -- March 2021



Moulton, Sara

From: Aaron Martin <amartin@ESSEX.ORG>
Sent: Friday, March 12, 2021 8:17 AM
To: AOT - Mileage Certificates
Cc: Dennis Lutz
Subject: Re: ESSEX VT Highway Certificate

EXTERNAL SENDER: Do not open attachments or click on links unless you recognize and trust the sender.

Sara

There were only three abutters to the section of road reclassified. All three letters were sent along for your review. Each letter had a copy of the notice, survey, and the record drawings for the reclassified section upgrades. If this was not uploaded, I will make sure it is Monday.

There was not site visit associated with this reclassification vote for a number of reasons, the current pandemic being one of them. Back in 2018, the Selectboard, Public Works Staff, West Sleepy Hollow Road Homeowners Association, and abutting property owners worked closely through the planning, funding, design, and reconstruction of the portion of road being reclassified. There were a number of site visits and meetings through this process and all were well aware of the site conditions and the intent for the Town to reclassify this portion of road as a Class III.

Although this was on the Selectboards Consent Agenda, the Chairperson did ask the board and by extension the public if there were anything on the Consent Agenda that was needed to be pulled off and put on the open meeting agenda. When the Selectboard got to the Consent Agenda, during the discussion, the Board and public were offered a chance to ask questions or comments with none provided. I believe these minutes are available and could forward them if need be.

Please let me know if there is anything further you require for your approval.

Aaron Martin, P.E.

On Mar 12, 2021, at 7:33 AM, AOT - Mileage Certificates <AOT.MileageCertificates@vermont.gov> wrote:

CAUTION: EXTERNAL MAIL. DO NOT CLICK ON LINKS OR OPEN ATTACHMENTS YOU DO NOT TRUST

Hi Aaron,
I have some follow up questions about the reclassification of a portion of TH-60 West Sleepy Hollow Rd.

Was a specific notification letter sent to the adjoining landowners or did they receive a copy of the notice titled "Notice of Intent, Re-Classification West Sleepy Hollow Road / TH60"? Do you have a list of the adjoining landowners that received the notice?

Was there a site visit or other discussion by the Selectboard other than the Consent Agenda item on the Selectboard February 16, 2021 Regular Meeting Agenda?

Sara Moulton, GISP | AOT GIS Professional III
Vermont Agency of Transportation
219 North Main Street | Barre, VT 05641 - Physical Address
2178 Airport Rd, Unit B | Berlin, VT 05641 - Mailing Address
sara.moulton@vermont.gov
<http://vtrans.vermont.gov/planning/maps>
AOT.MileageCertificates@vermont.gov

This message contains confidential information and is intended only for the individual(s) addressed in the message. If you aren't the named addressee, you should not disseminate, distribute, or copy this e-mail. If you aren't the intended recipient, you are notified that disclosing, distributing, or copying this e-mail is strictly prohibited.



TOWN OF ESSEX SELECTBOARD REGULAR MEETING AGENDA

Online
Essex Junction, VT 05452
Tuesday, February 16, 2021
6:30 PM

E-mail: manager@essex.org

www.essexvt.org

Phone: (802) 878-1341

Due to the Covid-19 pandemic, **this meeting will be held remotely**. Available options to watch or join the meeting:

- **WATCH:** the meeting will be live-streamed on [Town Meeting TV](#).
- **JOIN ONLINE:** [Join Microsoft Teams Meeting](#). Depending on your browser, you may need to call in for audio (below).
- **JOIN CALLING:** Join via conference call (*audio only*): (802) 377-3784 | Conference ID: 817 591 504#
- **PROVIDE FULL NAME:** For minutes, please provide your full name whenever prompted.
- **CHAT DURING MEETING:** Please use "Chat" to request to speak, only. **Please do not use for comments.**
- **RAISE YOUR HAND:** Click on the hand in Teams to speak or use the "Chat" feature to request to speak.
- **MUTE YOUR MIC:** When not speaking, please mute your microphone on your computer/phone.

1. **CALL TO ORDER** [6:30 PM]
2. **INVOCATION OF CIVILITY**
3. **AGENDA ADDITIONS/CHANGES**
4. **APPROVE AGENDA**
5. **PUBLIC TO BE HEARD**
 - a. Comments from Public on Items Not on Agenda
6. **PUBLIC HEARING**
 - a. Second of two public hearings to consider the Plan of Merger of the Town of Essex and the Village of Essex Junction dated January 11, 2021 and the proposed Charter for the merged communities. (*Residents will be given 2 minutes each to speak.*) [6:35 PM]
7. **BUSINESS ITEMS**
 - a. **Consider approval of first-class and second-class liquor license Silver Hospitality LLC dba Salt & Bubbles Wine Bar and Market
 - b. Consider request from Andy Watts to post merger information to all Front Porch Forum neighborhoods
****Selectboard will be acting as Board of Liquor Control Commissioners during this agenda item**
8. **CONSENT ITEMS**
 - a. Consider approval of Questions and Answers: Proposed Fiscal Year 2022 Budget
 - b. Consider approval of Form PVR-4155 – Certificate – No Appeals or Suit Pending to Grand List
 - ➔ c. Consider approval of Town Highway Certification and reclassification approval for portion of West Sleepy Hollow Road
 - d. Approve minutes: January 25, 2021 – Joint; January 28, 2021
 - e. Check warrant: #17823 – 2/5/21; #17826 – 2/12/21
9. **READING FILE**
 - a. Board member comments
 - b. Email from Brad Luck re: Questions from Resident regarding merger booklet
 - c. Email from Elaine Haney re: Town concerns re: H.124, Vermont Employment Growth Incentive
 - d. Email from Matt and Margaret Gilbert re: Brief statement in support of merger
 - e. Email from Madeline Orsini re: Senior Center
 - f. Email from James Jutras re: Legislative priorities
 - g. Email from Peter Gustafson re: Planting trees this spring
 - h. Memo from Dennis Lutz re: Status of Winter Operations through 24 January 2021 (INFORMATION)
 - i. Upcoming meeting schedule
10. **EXECUTIVE SESSION**
 - a. An executive session is not anticipated
11. **ADJOURN**

Members of the public are encouraged to speak during the Public to Be Heard agenda item, during a Public Hearing, or, when recognized by the Chair, during consideration of a specific agenda item. The public will not be permitted to participate when a motion is being discussed except when specifically requested by the Chair. This agenda is available in alternative formats upon request. Meetings of the Selectboard, like all programs and activities of the Town of Essex, are accessible to people with disabilities. For information on accessibility or this agenda, call the Town Manager's office at 878-1341.

Certification:  2/12/2021

Town Highway/Legal Trails Addition/Reclassification/Discontinuance Checklist

The following includes a checklist of the documentation to be supplied to the Vermont Agency of Transportation (VTrans) when adding / reclassifying / discontinuing highways and trails. The documentation is subject to verification by VTrans.

Check the box if the information is included as part of the documentation submitted.

- A description of the affected highway or trail
Vt. Stat. Ann. tit. 19, § 305(e)
 - A current town highway map with the requested deletions and additions sketched on it
Vt. Stat. Ann. tit. 19, § 305(e)
 - Minutes of meetings at which the legislative body took action with respect to the changes (include copies of the meeting minutes) Vt. Stat. Ann. tit. 19, § 305(e) ←
 - Evidence of written notice to adjoining landowners (include a copy of the newspaper notice and a copy of the letter sent to adjoining landowners) Vt. Stat. Ann. tit. 19, § 709 ←
 - A copy of any surveys of the affected highway or trail
Vt. Stat. Ann. tit. 19, § 305(e) Vt. Stat. Ann. tit. 19, § 704
-
- For Class 3 or Class 4 town highway additions
A Certificate of Completion and Opening
While not required by statute, a Certificate of Completion and Opening form is a helpful document for the record.

All records filed with the agency are subject to verification in accordance with 19 V.S.A. § 305 (a) and 19 V.S.A. § 305 (e).

Vermont Agency of Transportation
Division of Policy, Planning and Intermodal Development, Mapping Section
219 North Main Street, Barre, VT 05641



TOWN OF ESSEX VERMONT

81 MAIN STREET, ESSEX JUNCTION, VERMONT 05452
Fax: 878-1353 • E-mail: manager@essex.org • Website: www.essex.org

January 11, 2021

Eberhard G Gramatzki, Life Estate
187 Browns River Road
Essex Junction, Vermont 05452

RE: <<<CERTIFIED MAIL>>>
West Sleepy Hollow Road/TH60, – Notice of Intent, Re-Classification

To Whom It May Concern,

The Town of Essex intends to re-classify a section of West Sleepy Hollow Road/TH60, from a Class 4 to a Class 3 Town Highway. A survey was performed pursuant to 19 V.S.A. § 33 – “Plat of Resurvey, Town Highway #60”, dated October 1997, prepared by DuBois & King and filed in slide 329.

The length of the existing highway sought to be re-classified begins at the intersection of Browns River Road/VT RT 128 and West Sleepy Hollow Road/TH60 and extends 141.4’ easterly. See plan and profile design prepared by O’Leary-Burke Civil Associates, PLC, last revised 1/29/2020.

In accordance with 19 V.S.A. §708, & §709 the Town of Essex Selectboard hereby warns the classification change to be heard on February 16, 2021. Attached is a copy of:

- Title 19 V.S.A § 708 & 709.
- Resurvey for TH 60
- Plan & Profile for West Sleepy Hollow Road

If you have any questions with respect to the highway re-classification, or would like to review the documents referenced in this notice, please feel free to contact Essex Public Works at (802) 878-1344.

Respectfully,

Aaron Martin, P.E.
Town Engineer / Utilities Director

Cc: Dennis Lutz, P.E., Public Works Director

File									
TOWN MANAGER	PARKS AND RECREATION	COMMUNITY DEVELOPMENT	PUBLIC WORKS	ASSESSOR	FINANCE	TOWN CLERK	LIBRARY	POLICE	
878-1341	878-1342	878-1343	878-1344	878-1345	878-1359	879-0413	879-0313	878-8331	



TOWN OF ESSEX VERMONT

81 MAIN STREET, ESSEX JUNCTION, VERMONT 05452
Fax: 878-1353 • E-mail: manager@essex.org • Website: www.essex.org

January 11, 2021

Mr. Raymond A Parizo, III
193 Browns River Road
Essex Junction, Vermont 05452

RE: <<<CERTIFIED MAIL>>>
West Sleepy Hollow Road/TH60, – Notice of Intent, Re-Classification

To Whom It May Concern,

The Town of Essex intends to re-classify a section of West Sleepy Hollow Road/TH60, from a Class 4 to a Class 3 Town Highway. A survey was performed pursuant to 19 V.S.A. § 33 – “Plat of Resurvey, Town Highway #60”, dated October 1997, prepared by DuBois & King and filed in slide 329.

The length of the existing highway sought to be re-classified begins at the intersection of Browns River Road/VT RT 128 and West Sleepy Hollow Road/TH60 and extends 141.4’ easterly. See plan and profile design prepared by O’Leary-Burke Civil Associates, PLC, last revised 1/29/2020.

In accordance with 19 V.S.A. §708, & §709 the Town of Essex Selectboard hereby warns the classification change to be heard on February 16, 2021. Attached is a copy of:

- Title 19 V.S.A § 708 & 709.
- Resurvey for TH 60
- Plan & Profile for West Sleepy Hollow Road

If you have any questions with respect to the highway re-classification, or would like to review the documents referenced in this notice, please feel free to contact Essex Public Works at (802) 878-1344.

Respectfully,

Aaron Martin, P.E.
Town Engineer / Utilities Director

Cc: Dennis Lutz, P.E., Public Works Director

File	TOWN MANAGER	PARKS AND RECREATION	COMMUNITY DEVELOPMENT	PUBLIC WORKS	ASSESSOR	FINANCE	TOWN CLERK	LIBRARY	POLICE
	878-1341	878-1342	878-1343	878-1344	878-1345	878-1359	879-0413	879-0313	878-8331



TOWN OF ESSEX VERMONT

81 MAIN STREET, ESSEX JUNCTION, VERMONT 05452
Fax: 878-1353 • E-mail: manager@essex.org • Website: www.essex.org

January 11, 2021

Mr. Bruce A Bosley
311 West Sleepy Hollow Road
Essex Junction, Vermont 05452

RE: <<<CERTIFIED MAIL>>>
West Sleepy Hollow Road/TH60, – Notice of Intent, Re-Classification

To Whom It May Concern,

The Town of Essex intends to re-classify a section of West Sleepy Hollow Road/TH60, from a Class 4 to a Class 3 Town Highway. A survey was performed pursuant to 19 V.S.A. § 33 – “Plat of Resurvey, Town Highway #60”, dated October 1997, prepared by DuBois & King and filed in slide 329.

The length of the existing highway sought to be re-classified begins at the intersection of Browns River Road/VT RT 128 and West Sleepy Hollow Road/TH60 and extends 141.4’ easterly. See plan and profile design prepared by O’Leary-Burke Civil Associates, PLC, last revised 1/29/2020.

In accordance with 19 V.S.A. §708, & §709 the Town of Essex Selectboard hereby warns the classification change to be heard on February 16, 2021. Attached is a copy of:

- Title 19 V.S.A § 708 & 709.
- Resurvey for TH 60
- Plan & Profile for West Sleepy Hollow Road

If you have any questions with respect to the highway re-classification, or would like to review the documents referenced in this notice, please feel free to contact Essex Public Works at (802) 878-1344.

Respectfully,

Aaron Martin, P.E.
Town Engineer / Utilities Director

Cc: Dennis Lutz, P.E., Public Works Director

File								
TOWN MANAGER	PARKS AND RECREATION	COMMUNITY DEVELOPMENT	PUBLIC WORKS	ASSESSOR	FINANCE	TOWN CLERK	LIBRARY	POLICE
878-1341	878-1342	878-1343	878-1344	878-1345	878-1359	879-0413	879-0313	878-8331

The Vermont Statutes Online

Title 19 : Highways

Chapter 007 : Laying Out, Discontinuing, And Reclassifying Highways

Subchapter 002 : Laying Out, Altering, Reclassifying, Or Discontinuing Highways By Petition To Selectboard

(Cite as: 19 V.S.A. § 708)

§ 708. Petition

(a) Persons who are either voters or landowners, and whose number is at least five percent of the voters, in a town, desiring to have a highway laid out, altered, reclassified, or discontinued, may apply by petition in writing to the selectboard for that purpose. A person who is a landowner in a town, desiring to have an unidentified corridor which passes through or abuts his or her land discontinued or altered, may apply in writing to the selectboard for that purpose. The selectboard may also initiate these proceedings on its own motion.

(b) A class 4 highway need not be reclassified to class 3 merely because there exists within a town one or more class 3 highways with characteristics similar to the class 4 highway. In considering whether to reclassify a class 4 highway to class 3, consideration may be given as to whether the increased traffic and development potential likely to result from the reclassification is desirable or is in accordance with the town plan. (Added 1985, No. 269 (Adj. Sess.), § 1; amended 2005, No. 178 (Adj. Sess.), § 3.)

The Vermont Statutes Online

Title 19 : Highways

Chapter 007 : Laying Out, Discontinuing, And Reclassifying Highways

Subchapter 002 : Laying Out, Altering, Reclassifying, Or Discontinuing Highways By Petition To Selectboard

(Cite as: 19 V.S.A. § 709)

§ 709. Notice and hearing

The selectmen shall promptly appoint a time and date both for examining the premises and hearing the persons interested, and give 30 days' notice to the petitioners, and to persons owning or interested in lands through which the highway may pass or abut, of the time when they will inspect the site and receive testimony. They shall also give notice to any municipal planning commission in the town, post a copy of the notice in the office of the town clerk, and cause a notice to be published in a local newspaper of general circulation in the area not less than ten days before the time set for the hearing. The notice shall be given by certified mail sent to the official residence of the person(s) required to be notified. (Added 1985, No. 269 (Adj. Sess.), § 1.)

Town of Essex Road Reclassification



• PLOWING BOTH RESIDENTIAL & COMMERCIAL

CNB LAWN CARE

- Mowing • Excavating
- Stone/Gravel Driveway Repair
- Rototilling • Trimming
- Harley Raking
- Mulching • Brush Hogging
- Spring & Fall Clean-Up
- Snowplowing

Free Estimates — Fully Insured



**TOWN OF ESSEX
VERMONT**

81 MAIN STREET, ESSEX JUNCTION, VERMONT 05452
 Fax: 878-1353 • E-mail: manager@essex.org • Website: www.essex.org

**Notice of Intent, Re-Classification
 West Sleepy Hollow Road / TH60**

The Town of Essex intends to re-classify a section of West Sleepy Hollow Road/TH60, from a Class 4 to a Class 1 Town Highway. A survey was performed pursuant to 19 V.S.A. § 11 – "Plan of Resurvey, Town Highway #60", dated October 1997, prepared by DuBois & King and filed in slide 329.

The length of the existing highway sought to be re-classified begins at the intersection of Browns River Road/VT RT 128 and West Sleepy Hollow Road/TH60 and extends 141.4' easterly. See plan and profile design prepared by O'Leary Burke Civil Associates, P.C., last revised 1/25/2020.

In accordance with 19 V.S.A. § 208, & § 209 the Town of Essex Selectboard hereby warns the classification change to be heard on February 16, 2021. Attached is a copy of:

- Title 19 V.S.A. § 208 & 209
- Resurvey for TH60
- Plan & Profile for West Sleepy Hollow Road


If you have any questions with respect to the Highway re-classification, or would like to review the documents referenced in this notice, please feel free to contact Essex Public Works at (802) 878-1344.

TOWN MANAGER	TOWN AND RECREATION	COMMUNITY DEVELOPMENT	PUBLIC WORKS	ASSESSMENT	FINANCE	TOWN CLERK	LIBRARY	POLICE
878-1341	878-1342	878-1343	878-1344	878-1345	878-1358	878-0412	878-0211	878-0204

4 SEASONS



**Excavation & Building
Contractors**

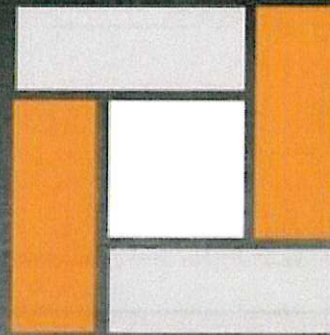

**LITTLEFIELD
EXCAVATING &
LANDSCAPING**

- Foundations
- Snow Plowing
- Septic systems
- Culvert replacements
- Driveway repairs
- Ditching & drainage

JESSE LITTLEFIELD 802-310-1710
 Owner / Operator

Town of Essex Road Reclassification



Info



TOWN OF ESSEX VERMONT

81 MAIN STREET, ESSEX JUNCTION, VERMONT 05452
Fax: 878-1353 • E-mail: manager@essex.org • Website: www.essex.org

Notice of Intent, Re-Classification West Sleepy Hollow Road / TH60

The Town of Essex intends to re-classify a section of West Sleepy Hollow Road/TH60, from a Class 4 to a Class 3 Town Highway. A survey was performed pursuant to 19 V.S.A. § 33 – "Plat of Resurvey, Town Highway #60", dated October 1997, prepared by DuBois & King and filed in slide 329.

The length of the existing highway sought to be re-classified begins at the intersection of Browns River Road/VT RT 128 and West Sleepy Hollow Road/TH60 and extends 141.4' easterly. See plan and profile design prepared by O'Leary-Burke Civil Associates, PLC, last revised 1/29/2020.


In accordance with 19 V.S.A. §708, & §709 the Town of Essex Selectboard hereby warns the classification change to be heard on February 16, 2021. Attached is a copy of:

- Title 19 V.S.A § 708 & 709.
- Resurvey for TH 60
- Plan & Profile for West Sleepy Hollow Road

If you have any questions with respect to the highway re-classification, or would like to review the documents referenced in this notice, please feel free to contact Essex Public Works at (802) 878-1344.

TOWN MANAGER	PARKS AND RECREATION	COMMUNITY DEVELOPMENT	PUBLIC WORKS	ASSESSOR	FINANCE	TOWN CLERK	LIBRARY	POLICE
878-1341	878-1342	878-1343	878-1344	878-1345	878-1359	879-0413	879-0313	878-8331

Here's a look at Wednesday's COVID data in Vermont and Chittenden County

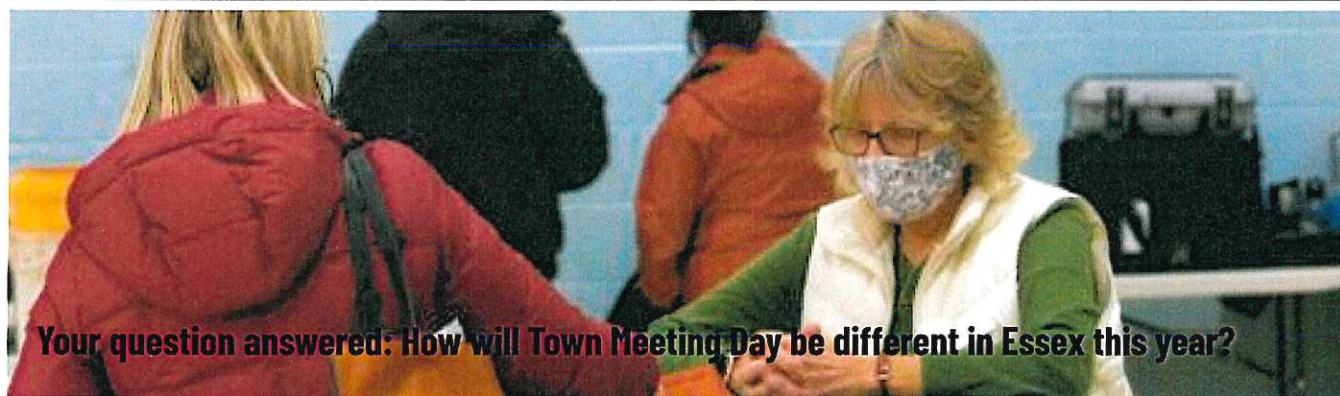

Your question answered: How will Town Meeting Day be different in Essex this year?



This cabin by Tanglebloom Flower Farm was the most wishlisted Airbnb in Vermont last



TOWN OF ESSEX VERMONT

81 MAIN STREET, ESSEX JUNCTION, VERMONT 05452
Fax: 878-1353 • E-mail: manager@essex.org • Website: www.essex.org

Notice of Intent, Re-Classification West Sleepy Hollow Road / TH60

The Town of Essex intends to re-classify a section of West Sleepy Hollow Road/TH60, from a Class 4 to a Class 3 Town Highway. A survey was performed pursuant to 19 V.S.A. § 33 – “Plat of Resurvey, Town Highway #60”, dated October 1997, prepared by DuBois & King and filed in slide 329.




The length of the existing highway sought to be re-classified begins at the intersection of Browns River Road/VT RT 128 and West Sleepy Hollow Road/TH60 and extends 141.4’ easterly. See plan and profile design prepared by O’Leary-Burke Civil Associates, PLC, last revised 1/29/2020.

In accordance with 19 V.S.A. §708, & §709 the Town of Essex Selectboard hereby warns the classification change to be heard on February 16, 2021. Attached is a copy of:

- Title 19 V.S.A § 708 & 709.
- Resurvey for TH 60
- Plan & Profile for West Sleepy Hollow Road



If you have any questions with respect to the highway re-classification, or would like to review the documents referenced in this notice, please feel free to contact Essex Public Works at (802) 878-1344.

TOWN MANAGER	PARKS AND RECREATION	COMMUNITY DEVELOPMENT	PUBLIC WORKS	ASSESSOR	FINANCE	TOWN CLERK	LIBRARY	POLICE
878-1341	878-1342	878-1343	878-1344	878-1345	878-1359	879-0413	879-0313	878-8331

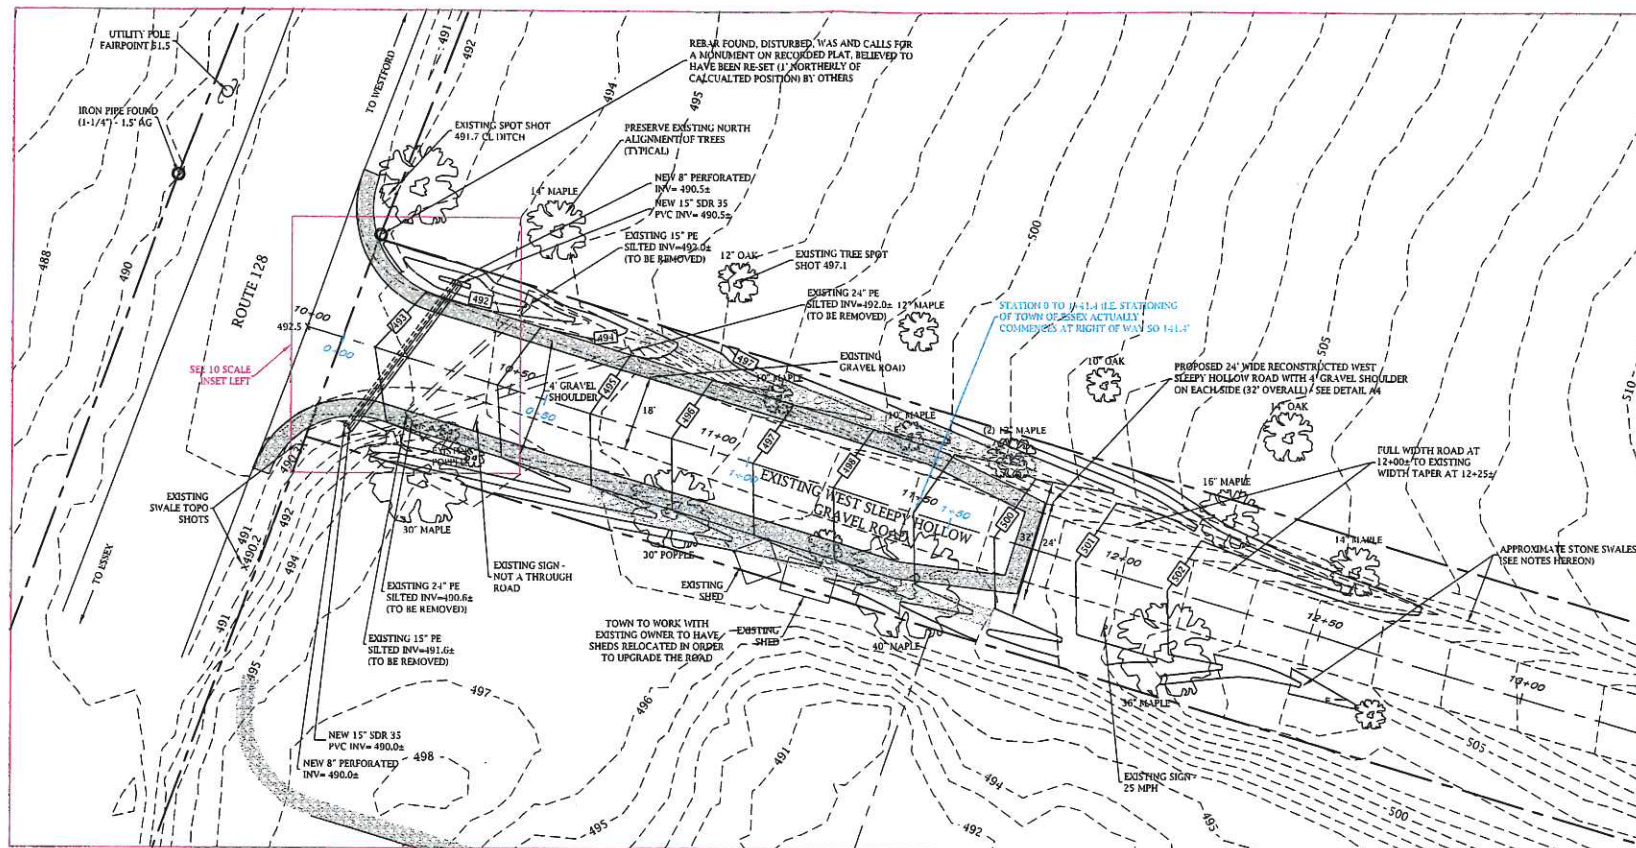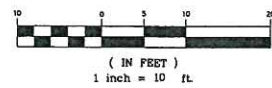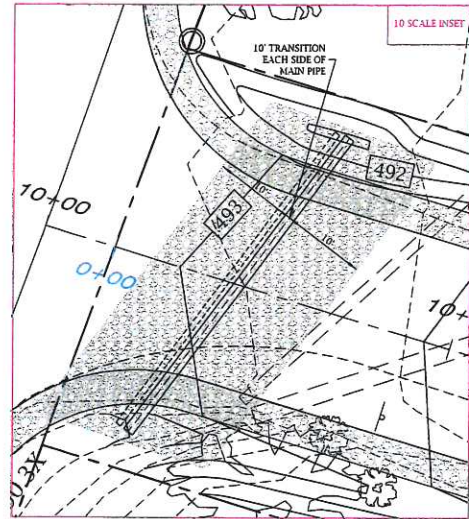


- NOTES:
1. REMOVE EXISTING CULVERTS TO INSTALL 30" CPEPSL - CORRUGATED POLYETHYLENE SMOOTH INTERIOR (OR AS APPROVED BY THE TOWN OF ESSEX)
 2. STA. 10+10± - 10+75± LEFT AND RIGHT GRASS SWALE
 3. STA. 10+75± - 12+50± RIGHT STONE SWALE
 4. STA. 10+75± - 14+60± LEFT STONE SWALE
 5. STA. 15+00± - 17+10± LEFT STONE SWALE

LEGEND	
	PROPERTY LINE / R.O.W.
	EDGE OF EXISTING GRAVEL
	EDGE OF UPGRADED ROAD
	EXISTING GROUND CONTOURS
	FINISH GRADE CONTOURS
	STORM LINE
	UTILITY POLE

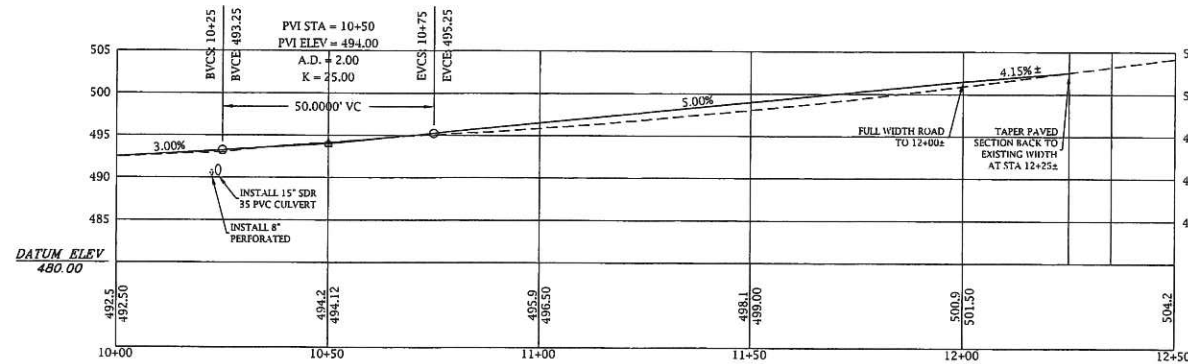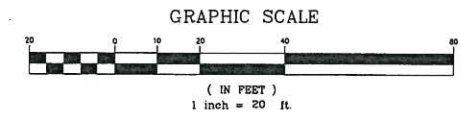

PROFILE
1"=20' HOR. / 1"=10' VERT.

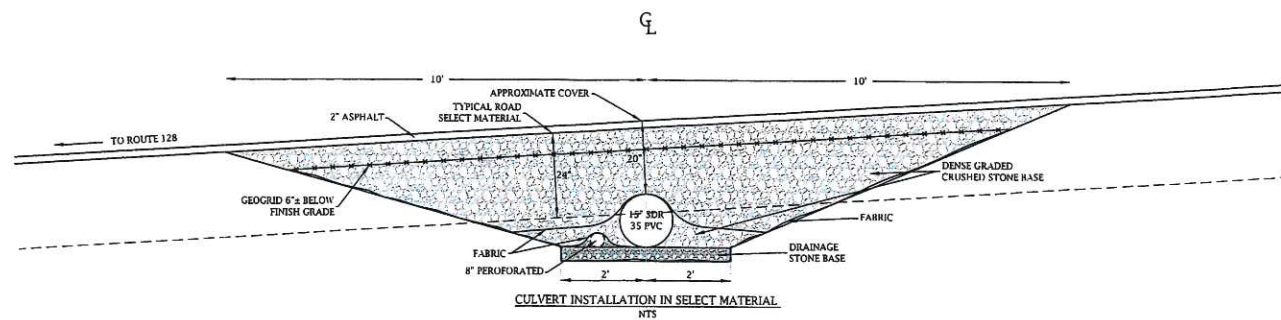

- CONSTRUCTION SEQUENCE:
1. DIG OUT AREA FOR CULVERT INSTALLATION;
 2. CONTINUE EXCAVATION FLAT TO 2"± ON EACH SIDE OF MAIN STORM PIPE TO DEPTH OF 3" OR AS DIRECTED BY THE TOWN OF ESSEX BELOW INVERT.
 3. SHAPE TRAPEZOIDAL EXCAVATION AS SHOWN TO TIE BACK INTO ROAD SELECT GRADE 10' ON EACH SIDE OF MAIN STORM PIPE;
 4. INSTALL FABRIC AS SHOWN;
 5. INSTALL DRAINAGE STONE & A UNIFORM WIDTH ON EACH SIDE OF THE MAIN CARRIER PIPE (2"± ON EACH SIDE);
 6. INSTALL BOTH 8" & 15" PIPE ON BED OF DRAINAGE STONE
 7. COVER OVER & BED 8" PERFORATED PIPE IN DRAINAGE STONE & INSTALL FABRIC OVER THE PIPE
 8. ADD DENSE GRADED CRUSHED STONE AROUND THE MAIN CARRIER STORM PIPE AND INSTALL FABRIC OVER THE CENTER OF THE PIPE A UNIFORM WIDTH OF FABRIC ON EACH SIDE;
 9. CONTINUE HILLING TRAPEZOIDAL SHAPE WITH DENSE GRADED CRUSHED STONE TO GRADE OF APPROXIMATELY 6" OF FINISH SURFACE;
 10. INSTALL GEOGRID AS SPECIFIED BY THE TOWN OF ESSEX;
 11. ADD DENSE GRADED CRUSHED STONE OVER GEOGRID TO SUBBASE (PRE-PAVING GRADE)
 12. FINE GRADE AREA TO BE PAVED AND INSTALL ASPHALT TO FINISH GRADE

THE CONTRACTOR SHALL NOTIFY "DIGSAFE" AT 1-888-DIG-SAFE PRIOR TO ANY EXCAVATION.




01/29/20	MAKE CHANGES PER AS-BUILT CONDITIONS WITH DAN GREGOIRE	KGM
03/28/18	CHANGE STORM PIPE GRADING & SIZE PER REVIEW, RE-GRADE, REMOVE EASEMENTS, ADD DETAIL	KGM
DATE 02/26/18	REVISION ADD 30" CULVERT PER DISCUSSION WITH ESSEX, GRADING CHANGES, ETC.	BY KGM
SURVEY	<input checked="" type="checkbox"/> RECORD DRAWING <input type="checkbox"/> PRELIMINARY	DATE 01/12/18
DESIGN	<input type="checkbox"/> FINAL <input type="checkbox"/> SKETCH/CONCEPT	JOB# 2017-113
DRAWN		PER 2017-113-53-RD
TBC/KGM		PLAN SHEET #
CHECKED		
SCALE 1"=20'		
O'LEARY-BURKE CIVIL ASSOCIATES, PLLC 13 CORPORATE DRIVE ESSEX JCT., VT PHONE: 878-9980 FAX: 878-9989 EMAIL: obco@olearyburke.com		TOWN OF ESSEX WEST SLEEPY HOLLOW ROAD PLAN & PROFILE
		2

Signature

Essex, Vermont, Town Clerk's Office
February 11, 1999 at
1 o'clock 20 minutes 2 M
 Received for record and recorded in
 Slide 319 of land records.
 Attest: Andie C. Threlkeld
 Town Clerk

We the Selectboard of the Town of Essex, Vermont
 in accordance with V.S.A. Title 18, do hereby
 accept this plan which is based on our order to
 resurvey and monument Town Highway # 60.
 We hereby order this record of resurvey to be
 recorded by the Town Clerk this _____ 1998.
Robert J. Hild
 Mayor of Essex, VT.
James Bernier
 Vice Chair
[Signature]
 Town Clerk
[Signature]
 Gerald Donahue

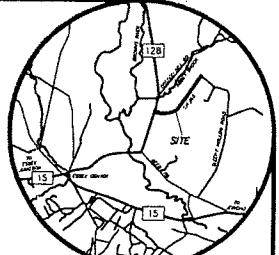

LEGEND
 - - - - - RIGHT-OF-WAY LINE
 - - - - - OTHER PROPERTY LINE
 - - - - - CALCULATED R.O.W. CENTERLINE
 - - - - - CENTERLINE STATIONING
 - - - - - FOUND FENCE
 FOUND STONE WALL
 FOUND STONE MONUMENT
 CONCRETE MONUMENT SET
 (IDENTIFICATION NUMBER STAMPED ON TOP)
 IRON PIPE FOUND
 IRON PIN FOUND
 IRON PIN SET
 CALCULATED POINT NOT SET

