

For More Information Contact - Vermont Agency of Transportation, Policy, Planning and Intermodal Development Division - Mapping Section, 219 North Main Street, Barre, VT 05641 Telephone: 802-828-2600.

Route Log and Progress Chart


Please Note: Errors and Omissions May Exist.
Contact the VTrans Mapping Section with questions or concerns.

DISTRICT TOWN ROUTE

9 LEMINGTON VT-26





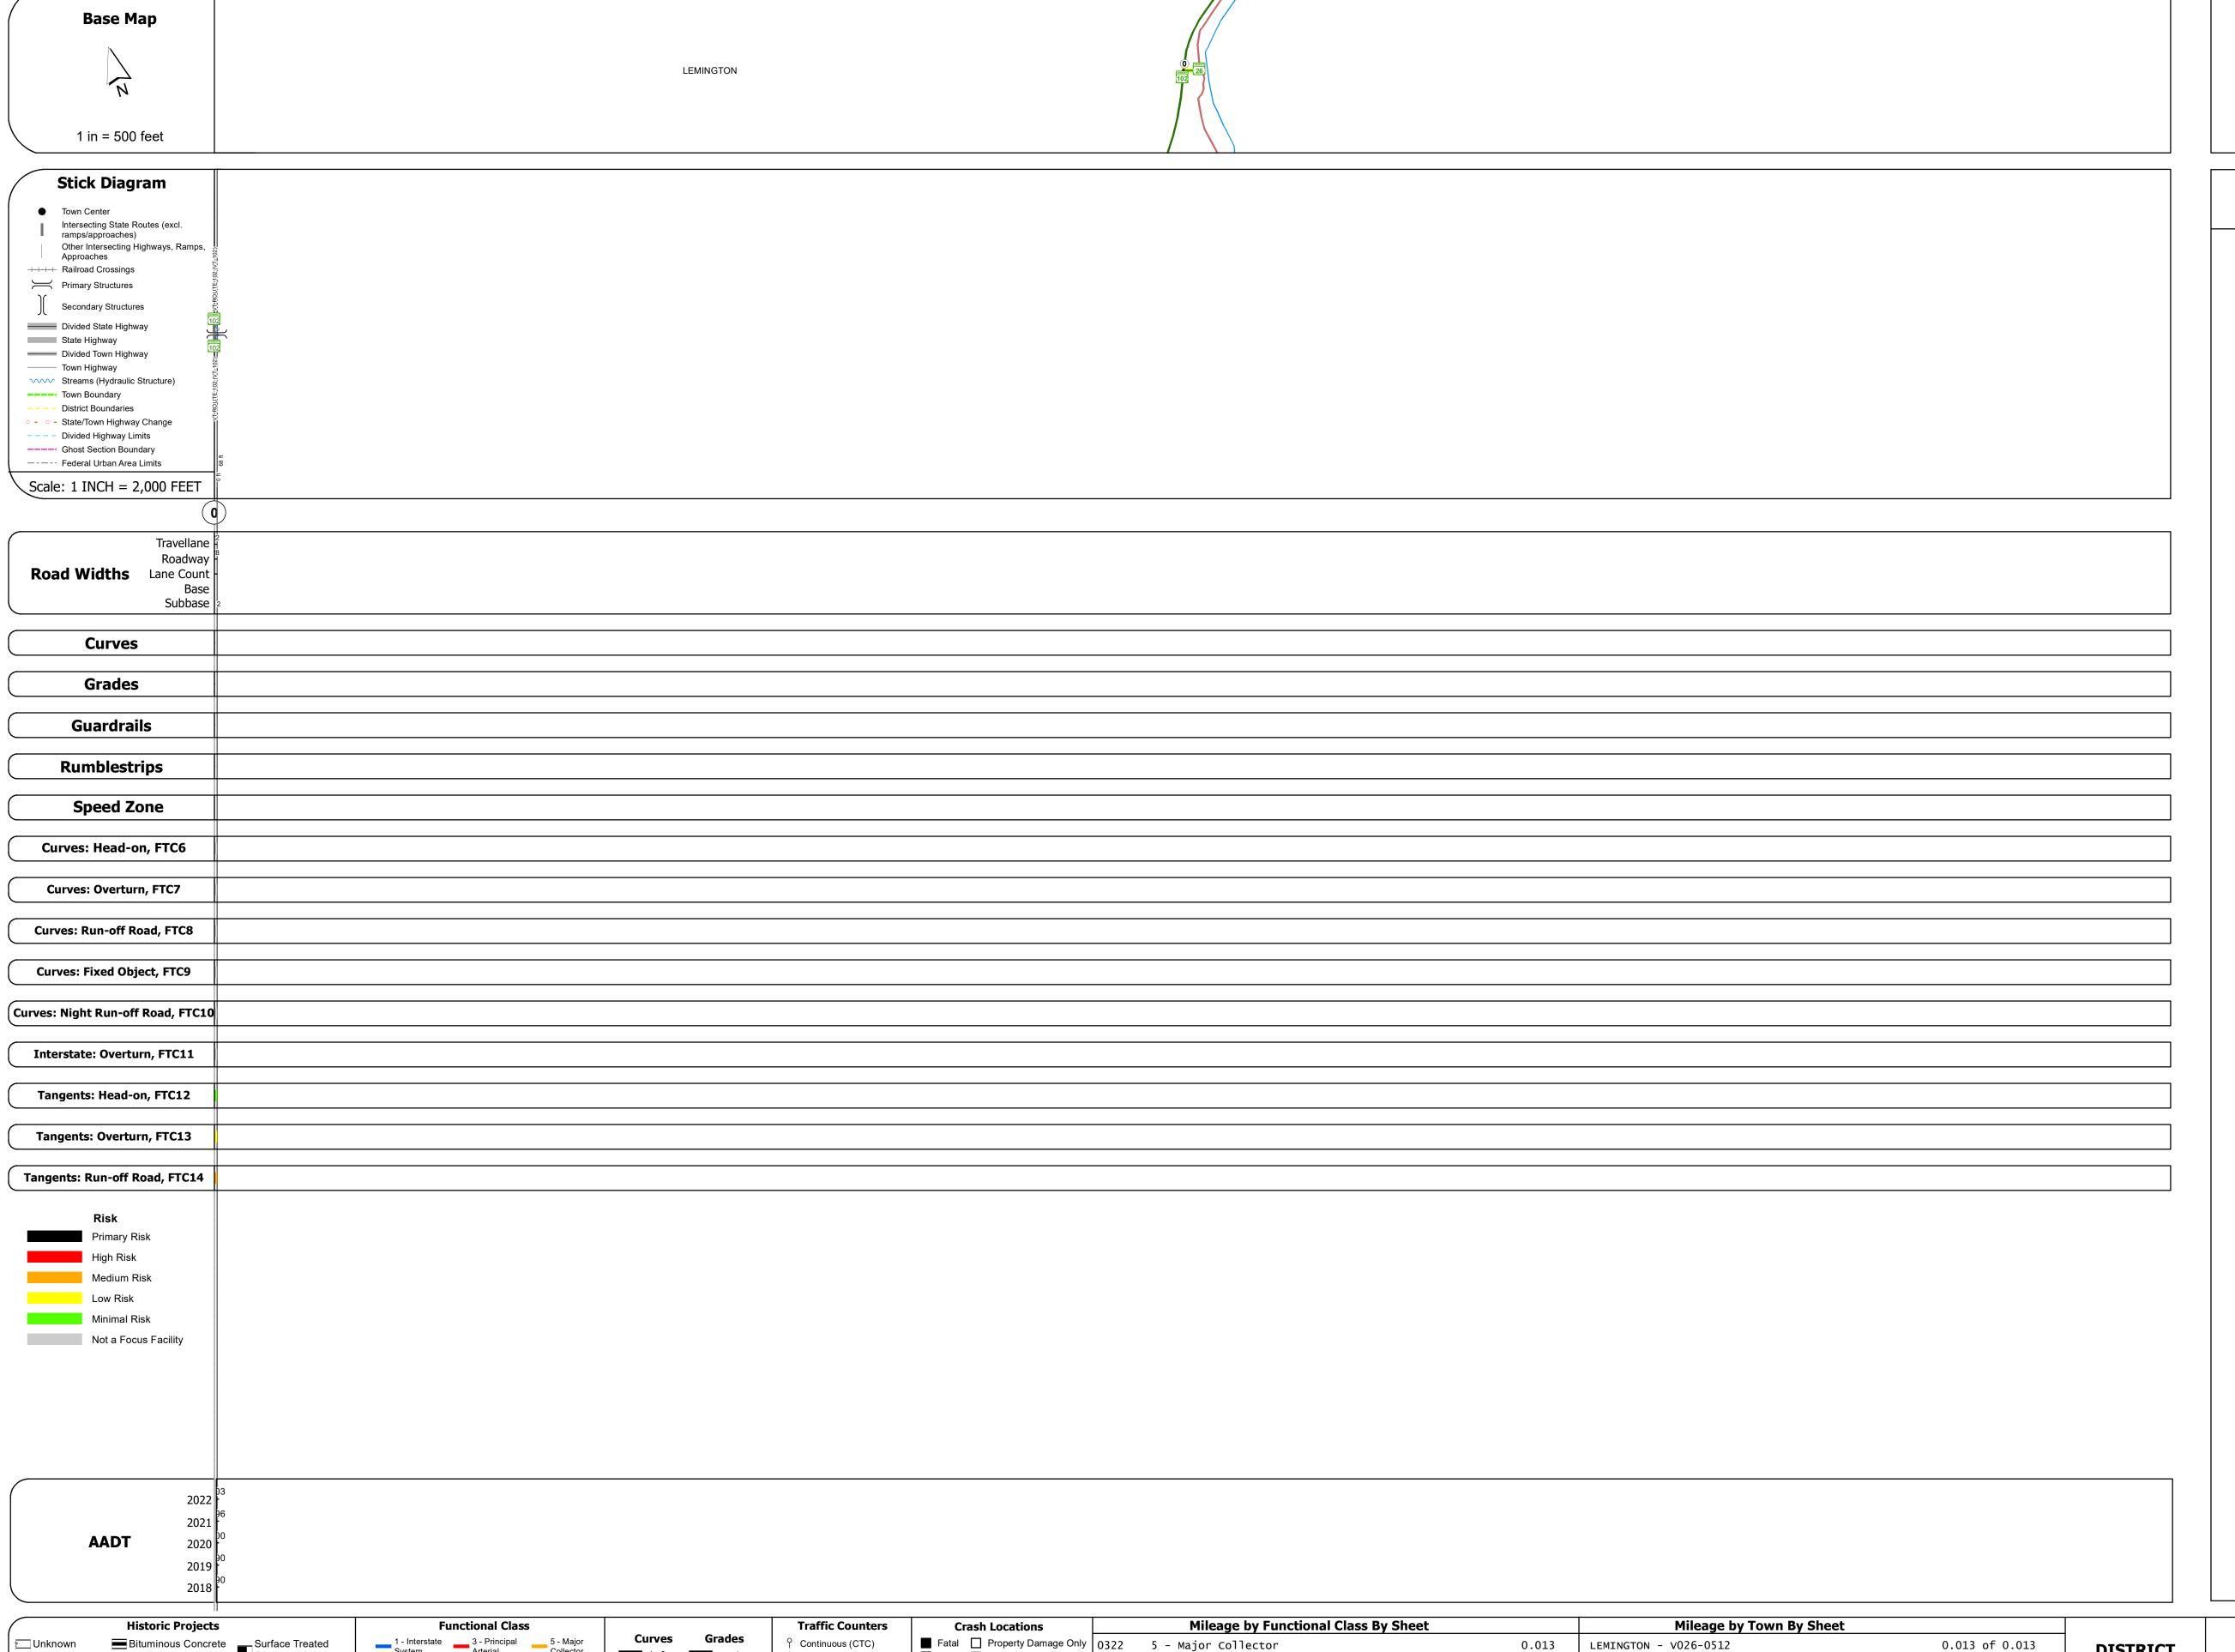

STRUCTURE DESCRIPTIONS	STRUCTURE	DESCRIPTIONS
------------------------	-----------	---------------------

Bridge:
Stringer/multi-beam or girder - 1953
Structure No. 200322B00105122
Length: 163'
Height: 100.0'
Width: 29.0'
Weight Limit: 0
Facility Carried: NH 26
Structure Type: Unknown
Features Intersected: CONNECTICUT RIVER
Inspection Date: 8/2022
Maintenance/Ownership: State