




Route Log and Progress Chart

DRAFT
















Please Note: Errors and Omissions May Exist.
Contact the VTrans Mapping Section with questions or concerns.

DISTRICT	TOWN	ROUTE
6	WILLIAMSTOWN	VT-64

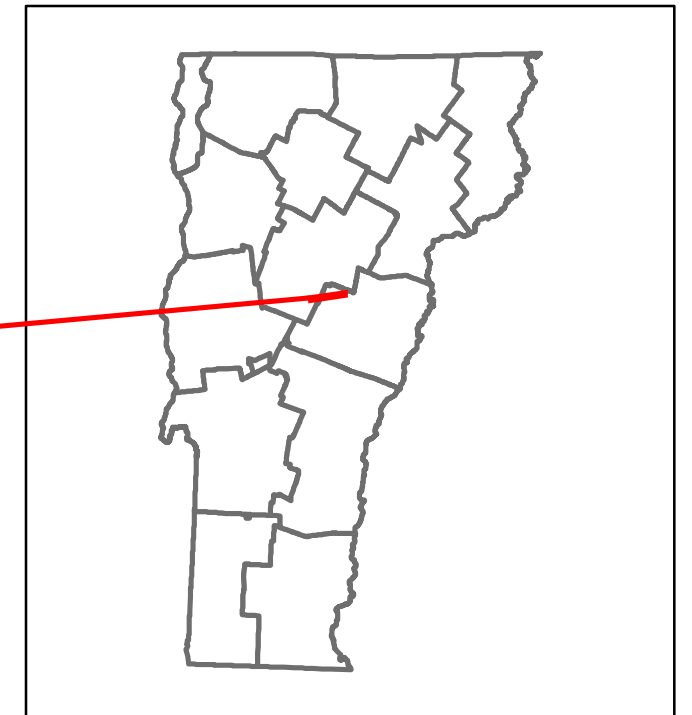

Base Map

1 in = 2,000 feet

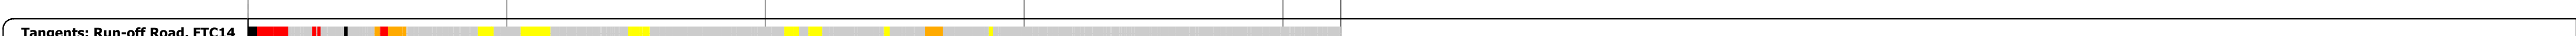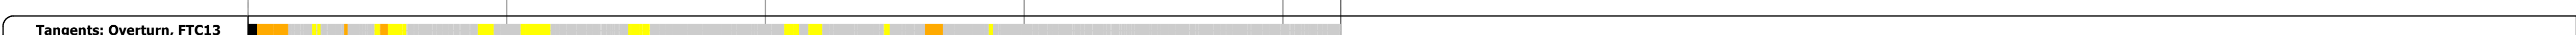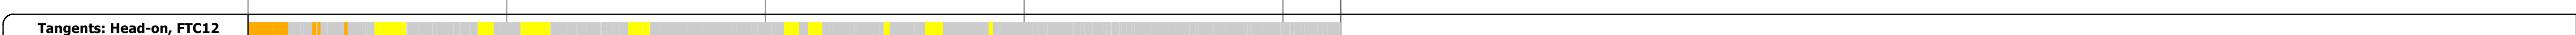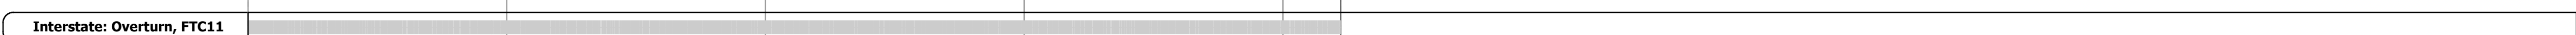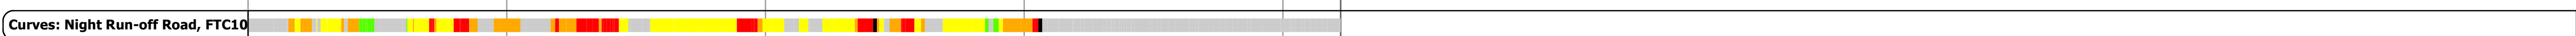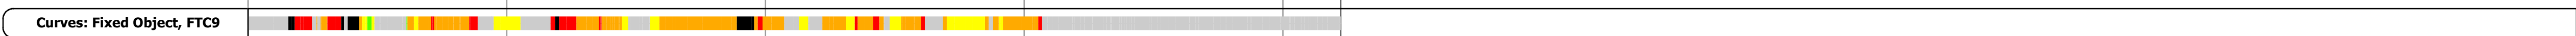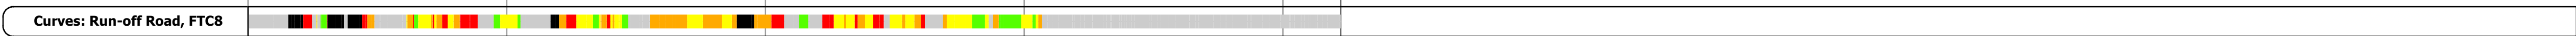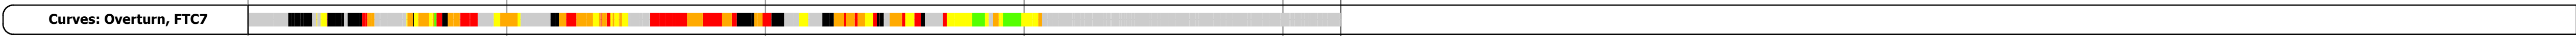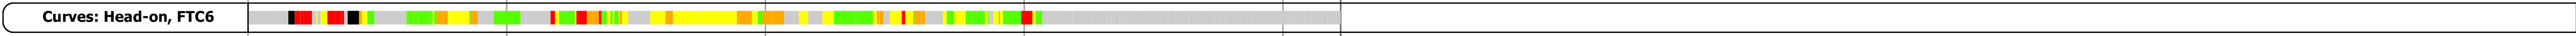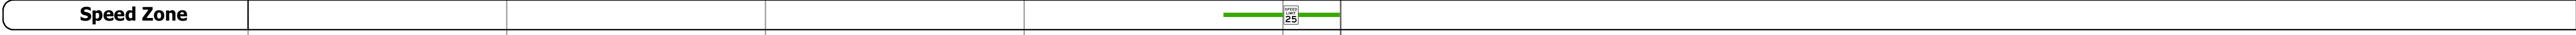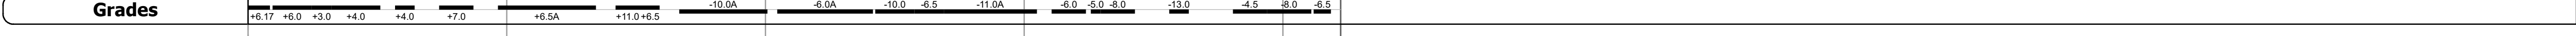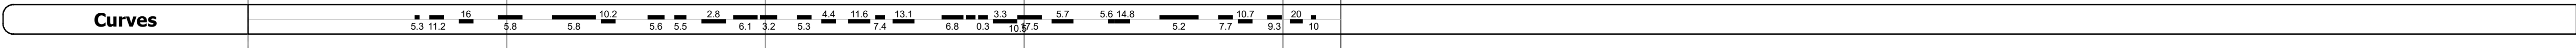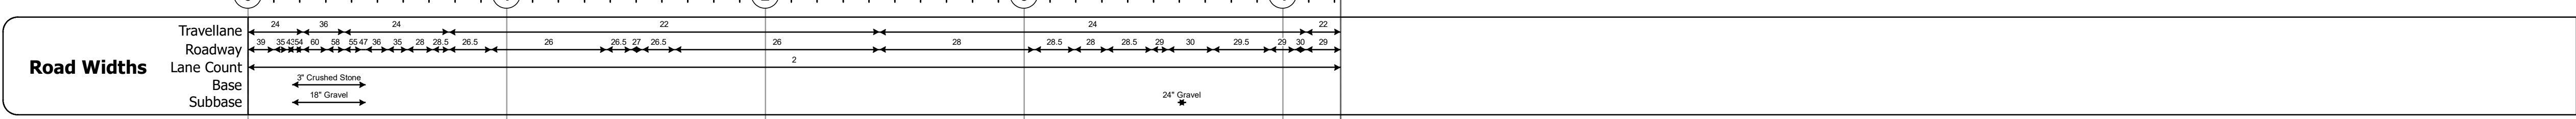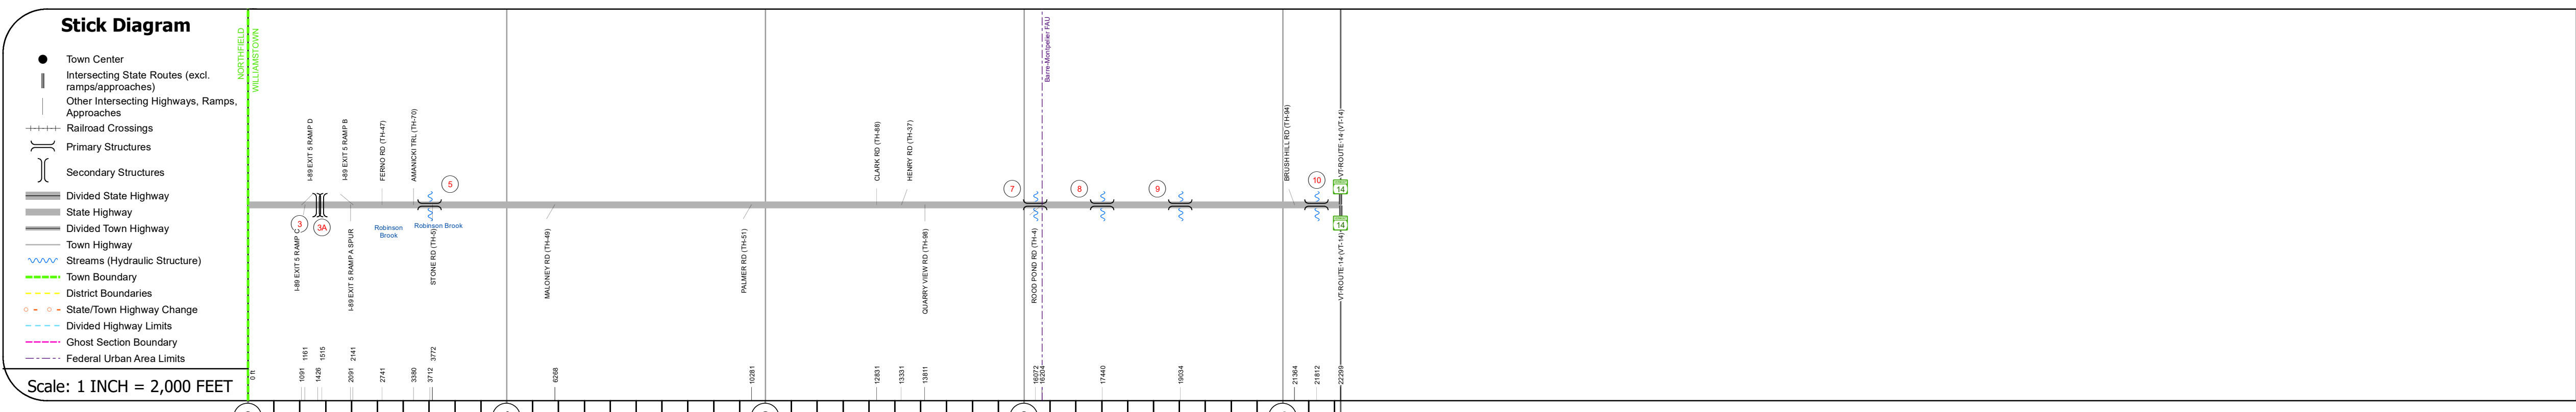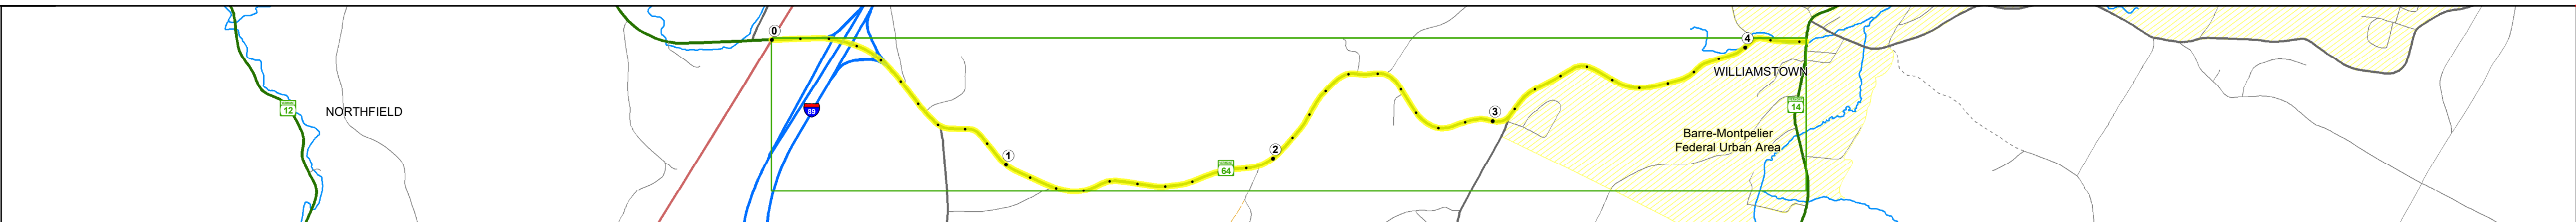

Risk

- Primary Risk (Red)
- High Risk (Orange)
- Medium Risk (Yellow)
- Low Risk (Light Green)
- Minimal Risk (Dark Green)
- Not a Focus Facility (Grey)

AAADT

2022	4007	3901	3763	3066	2195	2614
2021	4744	3795	2846	1897	2175	2593
2020	4187	3474	2878	1674	1996	2535
2019	4943	4101	3398	1976	2357	2993
2018	4900	4100	2700	2000	2400	3000

STRUCTURE DESCRIPTIONS

Unknown 3:
Unknown
Structure No. 200089035S09172
Structure Type: Unknown

Unknown 3A:
Unknown
Structure No. 200089035N09172
Structure Type: Unknown

Bridge 5:
Culvert - 1919
Structure No. 300204000509171
Length: 9'
Under Clearance: 6.0'
Weight Limit: 0
Facility Carried: VT64
Structure Type: CGMPPA
Features Intersected: BROOK
Inspection Date: 11/2022
Maintenance: State

Bridge 7:
Culvert - 1919
Structure No. 300204000709171
Length: 7'
Under Clearance: 7.0'
Weight Limit: 0
Facility Carried: VT64
Structure Type: CGMPP W/ CONC INVERT
Features Intersected: BROOK
Inspection Date: 11/2022
Maintenance: State

Bridge 8:
Culvert - 1919
Structure No. 300204000809171
Length: 13'
Under Clearance: 5.0'
Weight Limit: 0
Facility Carried: VT64
Structure Type: CONCRETE RIGID FRAME
Features Intersected: BROOK
Inspection Date: 11/2022
Maintenance: State

Bridge 9:
Culvert - 1988
Structure No. 300204000909171
Length: 6'
Under Clearance: 7.0'
Weight Limit: 0
Facility Carried: VT64
Structure Type: CGMPP
Features Intersected: BROOK
Inspection Date: 11/2022
Maintenance: State

Bridge 10:
Slab - 2009
Structure No. 200204001009172
Length: 42'
Height: 100.0'
Width: 26.0'
Weight Limit: 0
Facility Carried: VT 64 ML
Structure Type: CONCRETE SLAB
Features Intersected: BROOK
Surface: Bituminous
Inspection Date: 7/2021
Maintenance/Ownership: State

<p>Historic Projects</p> <ul style="list-style-type: none"> Unknown Retreatment Resurface Bituminous Mix Skinny Mix Bituminous Seal 	<p>Functional Class</p> <ul style="list-style-type: none"> 1 - Interstate System 2 - Other Freeways and Expressways 3 - Principal Arterial 4 - Minor Arterial 5 - Major Collector 6 - Minor Collector 	<p>Crash Locations</p> <ul style="list-style-type: none"> Fatal Injury Property Damage Only Unknown Crash Type <p>High Crash Locations (HCL's)</p> <p>Sections (& Intersections)</p> <ul style="list-style-type: none"> 1 - 100 (1 - 10) 101 - 200 (11 - 20) 201 - 300 (21 - 30) 301 - 400 (31 - 40) 401 - 800 (41 - 113) 	<p>Mileage by Functional Class By Sheet</p> <p>0204 5 - Major Collector 4.223</p>	<p>Mileage by Town By Sheet</p> <p>WILLIAMSTOWN - V064-0917 4.223 of 4.223</p>	<p>DISTRICT</p> <p>6</p>	<p>TOWN</p> <p>WILLIAMSTOWN</p>	<p>Date: 04/03/24</p>	<p>ROUTE</p> <p>VT-64</p> <p>ETE mileage: 2.547 to 6.77</p>
--	--	--	--	---	---------------------------------	--	------------------------------	--

Page Total Mileage: 4.223 mi

For More Information Contact - Vermont Agency of Transportation, Policy, Planning and Intermodal Development Division - Mapping Section, 219 North Main Street, Barre, VT 05641 Telephone: 802-828-2600.