
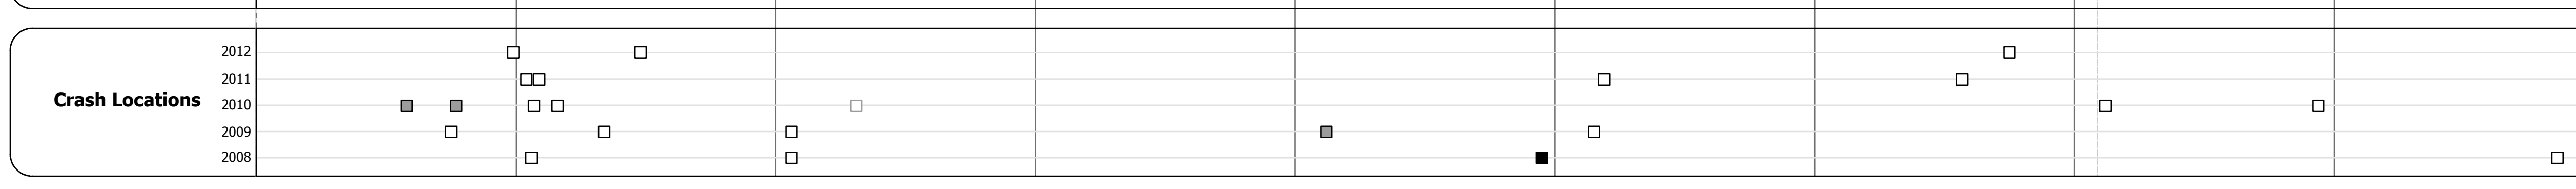
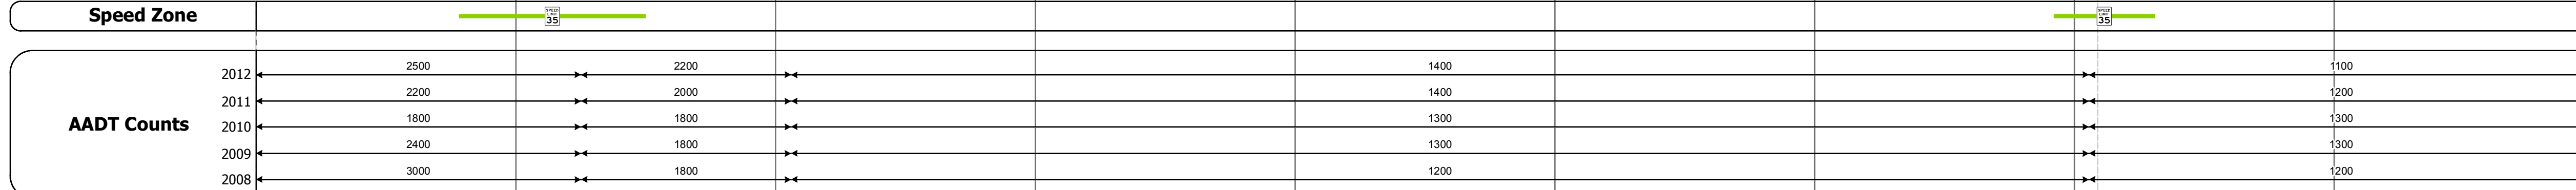
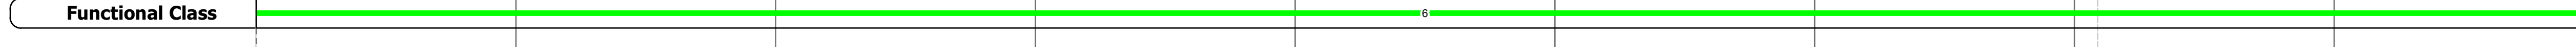
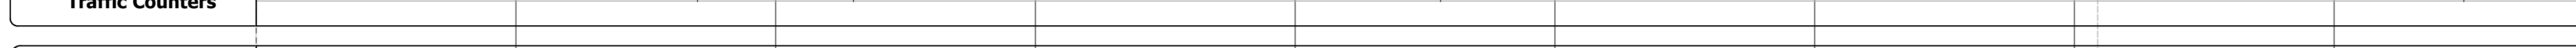
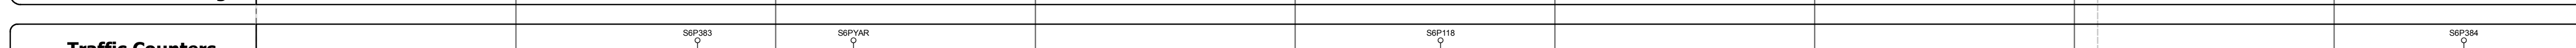
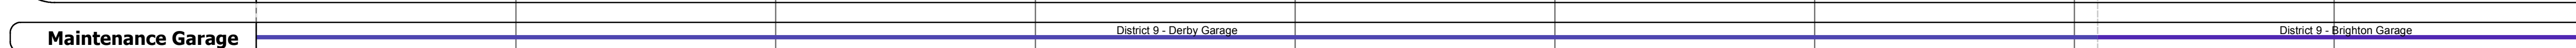
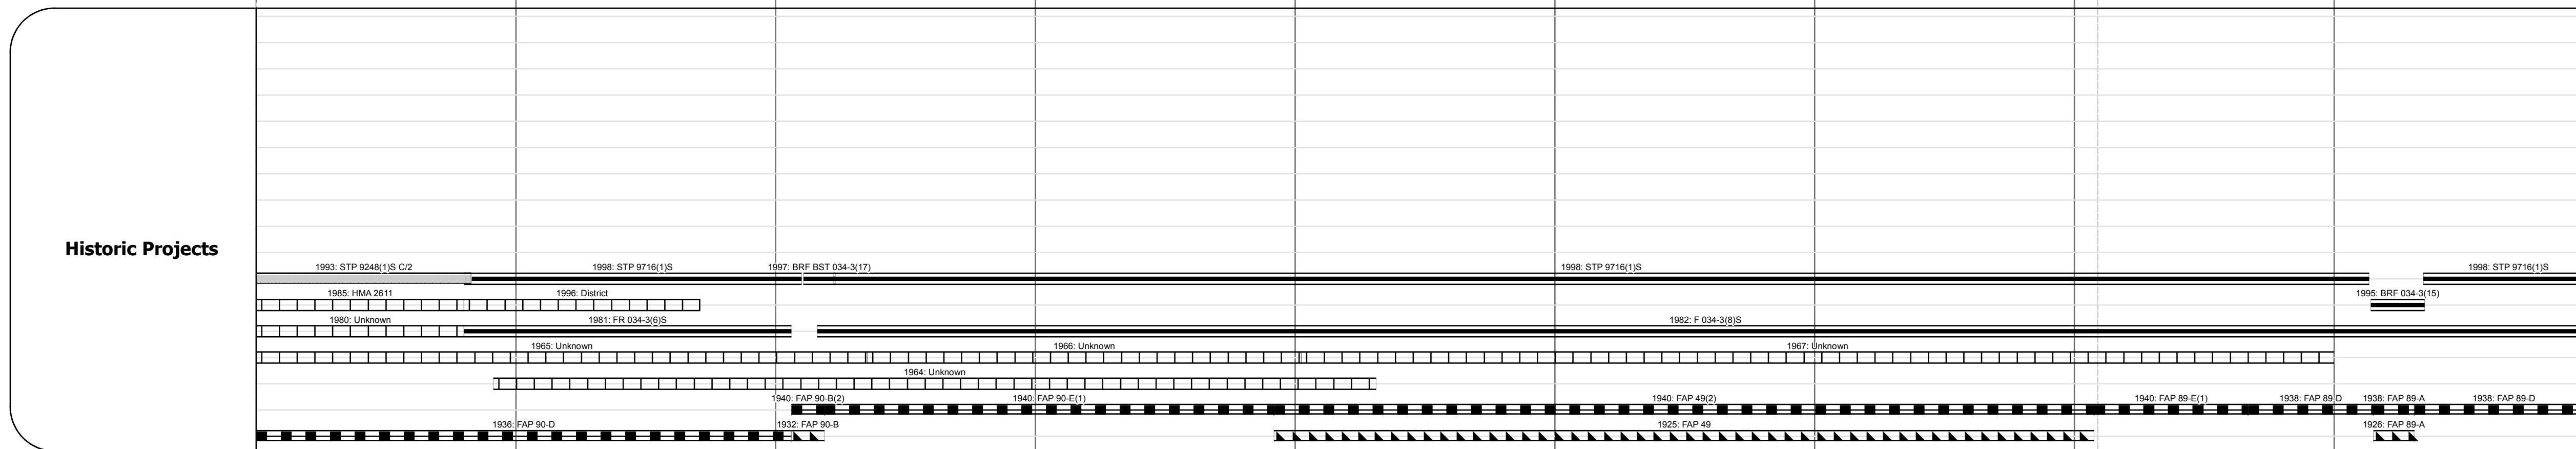
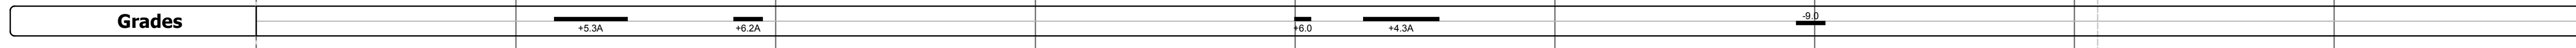
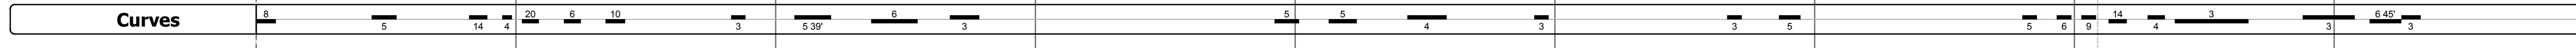
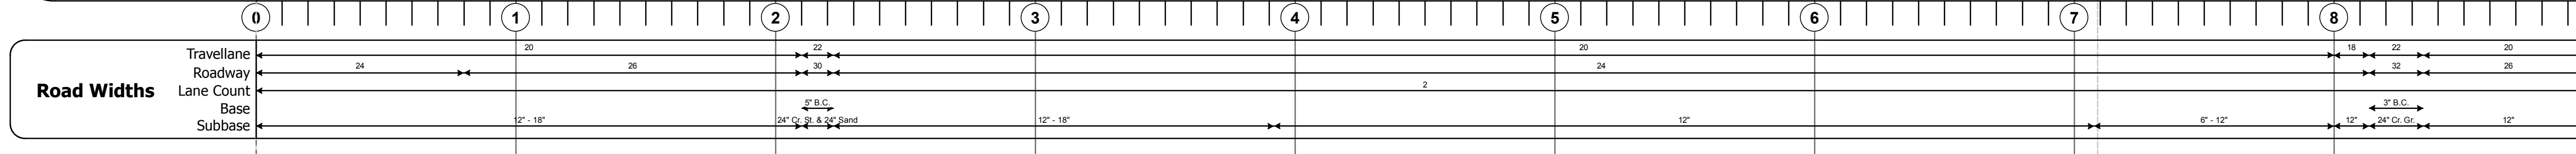
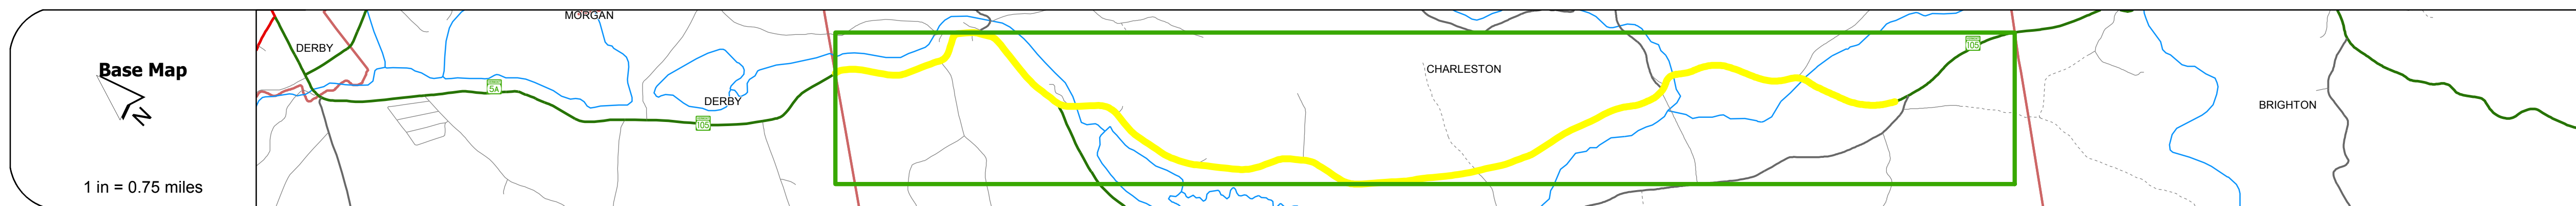


DISTRICT	TOWN	ROUTE
9	CHARLESTON	VT-105

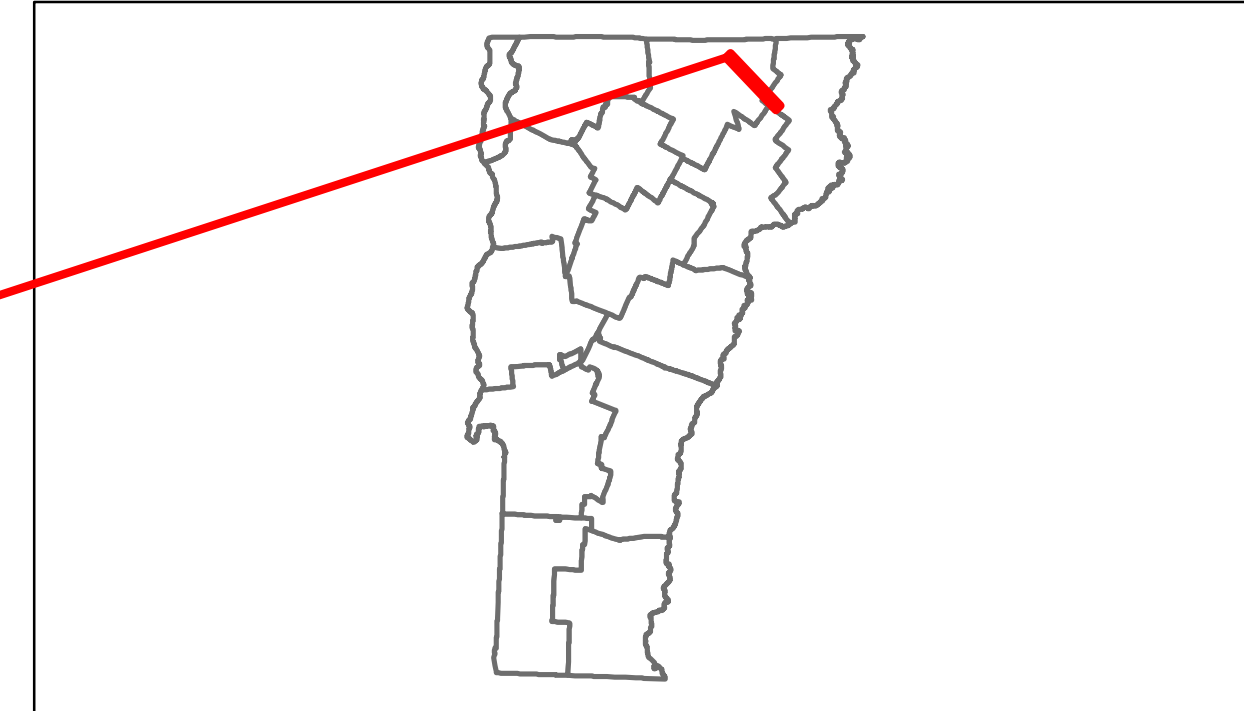

DESCRIPTION BLOCK

Bridge 74:
Slab - 1928
Structure No. 300034007410041
Length: 15'
Width: 36.0'
Under Clearance: 7.0'
Facility Carried: VT 105
Bridge Type: CONCRETE SLAB
Features Intersected: BROOK
Surface: Bituminous
Maintenance: State

Bridge 75:
Stringer/multi-beam or girder - 1997
Structure No. 200034007510042
Length: 76'
Width: 30.5'
Facility Carried: VT 00105 ML
Bridge Type: ROLLED BEAM
Features Intersected: CLYDE RIVER
Surface: Bituminous
Maintenance/Ownership: State

Culvert 76:
Culvert - 1940
Structure No. 300034007610041
Length: 13'
Under Clearance: 4.0'
Facility Carried: VT 105
Bridge Type: CONCRETE BOX
Features Intersected: STUMPF BROOK
Maintenance: State

Bridge 80:
Slab - 1940
Structure No. 200034008010042
Length: 23'
Width: 35.4'
Facility Carried: VT 00105 ML
Bridge Type: CONCRETE SLAB
Features Intersected: BROOK
Surface: Bituminous
Maintenance/Ownership: State

Bridge 81:
Stringer/multi-beam or girder - 1995
Structure No. 200034008110042
Length: 106'
Width: 34.6'
Facility Carried: VT 00105 ML
Bridge Type: WELDED GIRDER
Features Intersected: CLYDE RIVER
Surface: Bituminous
Maintenance/Ownership: State

Culvert 82:
Culvert - 1938
Structure No. 300034008210041
Length: 10'
Under Clearance: 7.0'
Facility Carried: VT 105
Bridge Type: CONCRETE BOX
Features Intersected: BROOK
Maintenance: State

Historic Projects Retreatment Resurface Unknown Bituminous Mix Skinny Mix Bituminous Seal	Functional Class 1 7 12 17 2 8 14 19 6 11 16	Curves curve left curve right	Road Widths (ft)	AADT (count)	Mileage by Functional Class By Sheet 034-3 6 - Rural - Minor Arterial 9.000	Mileage by Town By Sheet CHARLESTON - V105-1004 9.0 of 10.03	DISTRICT 9	TOWN CHARLESTON	Date: 11/15/13	ROUTE VT-105 ETE mileage: 62.637 to 72.667
Crash Locations Fatal Injury Property Damage Only Unknown Crash Type	Speed Zones 25 30 35 40 45 50 55 60 65	Grades grade up grade down	Traffic Counters (counter ID)	Total Mileage: 9.000 mi	Total Mileage: 9.0 mi	1 of 2 TWN mileage: 0.0 to 9.0				