





Route Log Progress Chart

DRAFT


Please Note: Errors and Omissions May Exist.
Contact the VTrans Mapping Unit with questions or concerns.

DISTRICT	TOWN	ROUTE
9	DERBY	VT-191

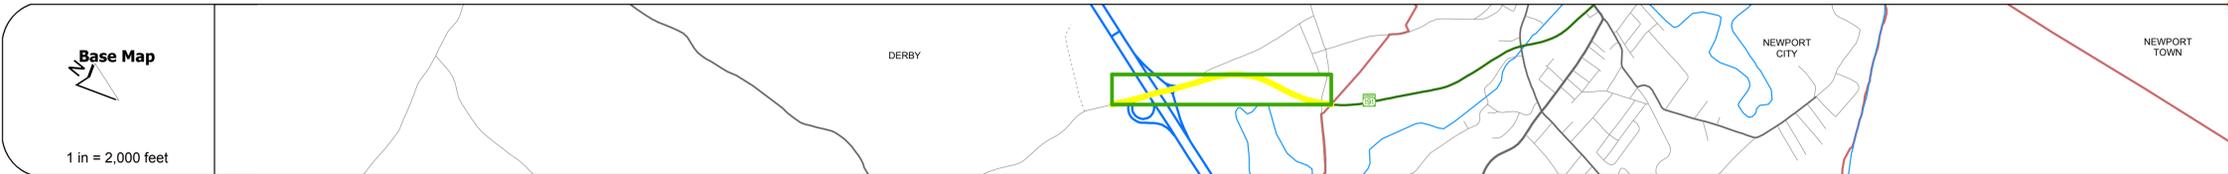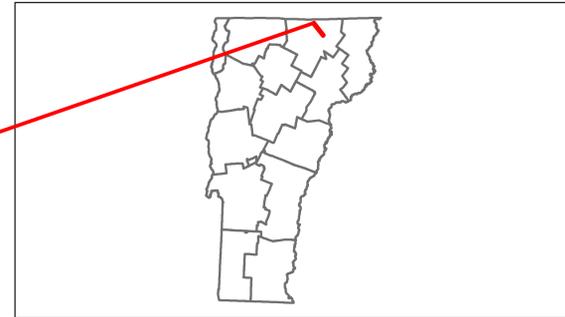



DESCRIPTION BLOCK

Bridge 1:
Stringer/multi-beam or girder - 1970
Structure No: 201343000110072
Length: 375'
Width: 54.0'
Under Clearance: 16.0'
Facility Carried: VT 00191 SPUR
Bridge Type: SSP CONT. WELDED GIR.
Features Intersected: 191 UNDER VT 191
Maintenance/Ownership: State

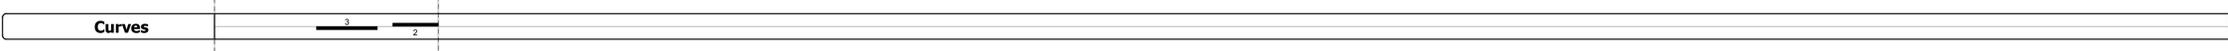

Historic Projects

1992 STP F 134-3(17) C/2
1970 F 341-0(3)

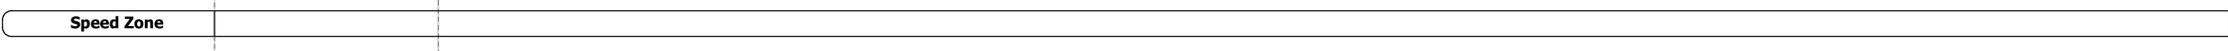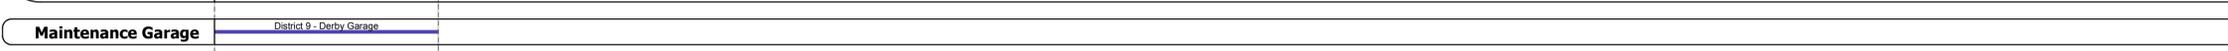

AADT Counts

Year	700	2500	3800
2012	700	2500	3800
2011	710	2600	3900
2010	720	2500	3900
2009	510	2300	3600
2008	300	2000	3200

Crash Locations

Year	Crash Type	Location
2012	Property Damage Only	Station 0+50
2011	Property Damage Only	Station 0+80
2010	Property Damage Only	Station 0+20
2010	Property Damage Only	Station 0+40
2009	Property Damage Only	Station 0+10
2008	Property Damage Only	Station 0+30

Historic Projects Retreatment, Resurface, Unknown, Bituminous Mix, Skippy Mix, Bituminous Seal, Bituminous Concrete, Surface Treated Gravel, Plant Mix, Reclaimed Base and Bituminous Concrete, Concrete	Functional Class 1, 2, 3, 4, 5, 6, 7, 8, 9, 10, 11, 12, 13, 14, 15, 16, 17, 18, 19	Curves curve left, curve right	Road Widths (ft)	AADT (count)	Mileage by Functional Class By Sheet 134-3 6 - Rural - Minor Arterial 1.001	Mileage by Town By Sheet DERBY - V191-1007 1.001 of 1.001	DISTRICT 9	TOWN DERBY	Date: 11/15/13	ROUTE VT-191
Crash Locations Fatal, Injury, Property Damage Only, Unknown Crash Type						Total Mileage: 1.001 mi		1 of 1 TWN mileage: 0.0 to 1.001	ETE mileage: 0.0 to 1.001	