





Route Log Progress Chart

DRAFT

Please Note: Errors and Omissions May Exist.
Contact the VTrans Mapping Unit with questions or concerns.

DISTRICT	TOWN	ROUTE
5	SALISBURY	Maj-0175

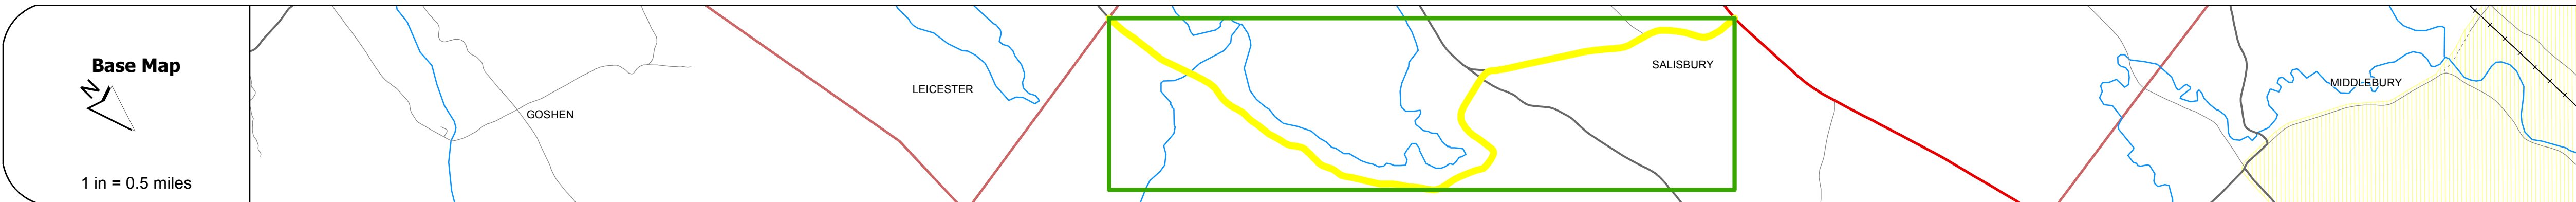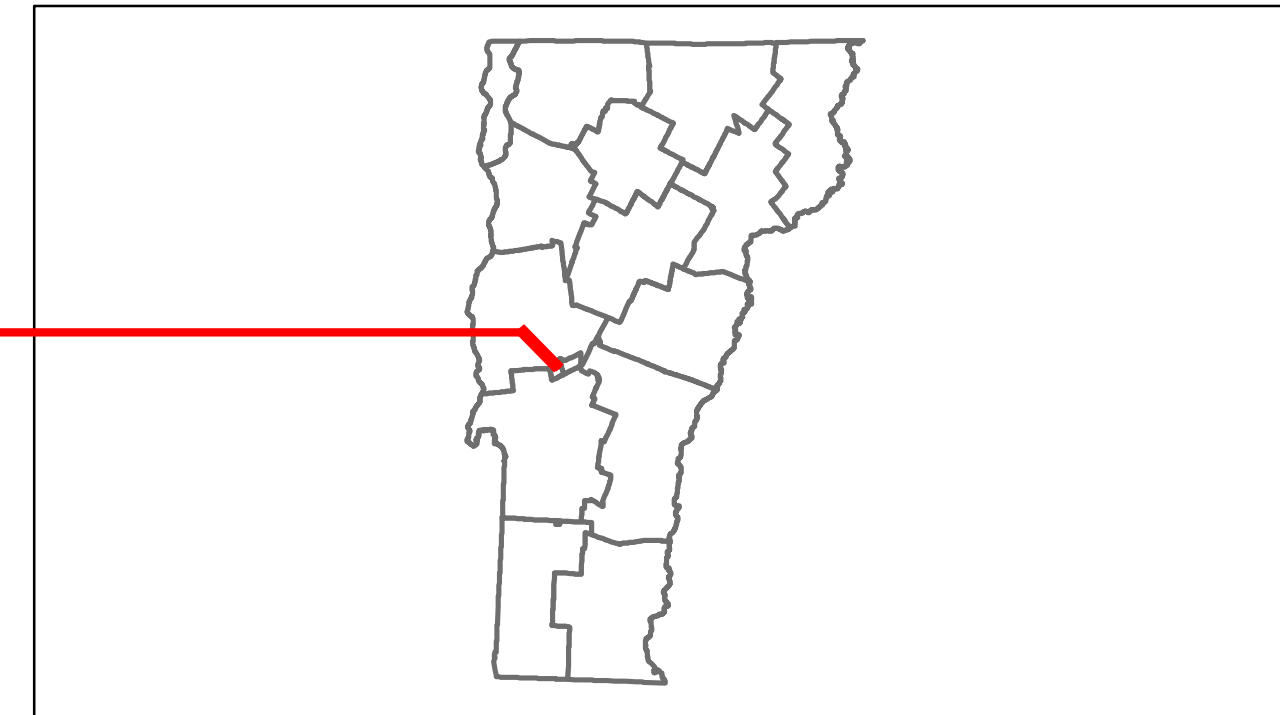

DESCRIPTION BLOCK

Bridge 6:
Slab - 1945
Structure No. 200175000601172
Length: 37'
Width: 21.0'
Facility Carried: TR 03 FAS 175
Bridge Type: 2 SPAN CONCRETE SLAB
Features Intersected: SUCKER BROOK
Surface: Bituminous
Maintenance/Ownership: Town

Bridge 5:
Stringer/multi-beam or girder - 1993
Structure No. 200175000501172
Length: 84'
Height: 0.0'
Weight Limit: 0
Facility Carried: PEDESTRIAN
Bridge Type: TIMBER PEDESTRIAN BR
Features Intersected: PED BR OVER TH NO 3

Road Widths	Travellane	20							
	Roadway	22							
	Lane Count								
	Base								
	Subbase								
Curves									
Grades									
Historic Projects									
Maintenance Garage									
Traffic Counters									
Functional Class									
Speed Zone									
AAADT Counts	2012	700					1400		
	2011	690					1400		
	2010	660					1400		
	2009	640					1500		
	2008	610					1500		
Crash Locations	2012								
	2011								
	2010								
	2009								
	2008								

Historic Projects	Functional Class	Curves	Road Widths	AAADT	Mileage by Functional Class By Sheet	Mileage by Town By Sheet	DISTRICT	TOWN	Date: 05/21/14	ROUTE
Retreatment Resurface Unknown Bituminous Mix Skimny Mix Bituminous Seal	1 2 6 11 12 14 16 17 19	Left Right	(ft)	(count)	0175 7 - Rural - Major collector 4.150	SALISBURY - S01750117 4.15 of 4.15	5	SALISBURY	1 of 1 TWN mileage: 0.0 to 4.15	Maj-0175 ETE mileage: 5.16 to 9.31
Gravel Surface Treated Gravel Plant Mix Reclaimed Base and Bituminous Concrete Concrete	Speed Zones	Grades	Traffic Counters	Crash Locations	Total Mileage: 4.150 mi	Total Mileage: 4.15 mi				