VITANS Working to Get You There Vermont Agency of Transportation


2008


Route Log Progress Chart

Please Note: Errors and Omissions May Exist.
Contact the VTrans Mapping Unit with questions or concerns.

DISTRICT TOWN ROUTE

3 SHREWSBURY Min-0582

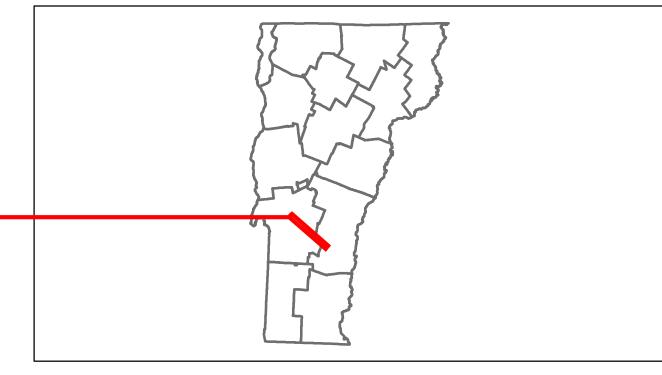

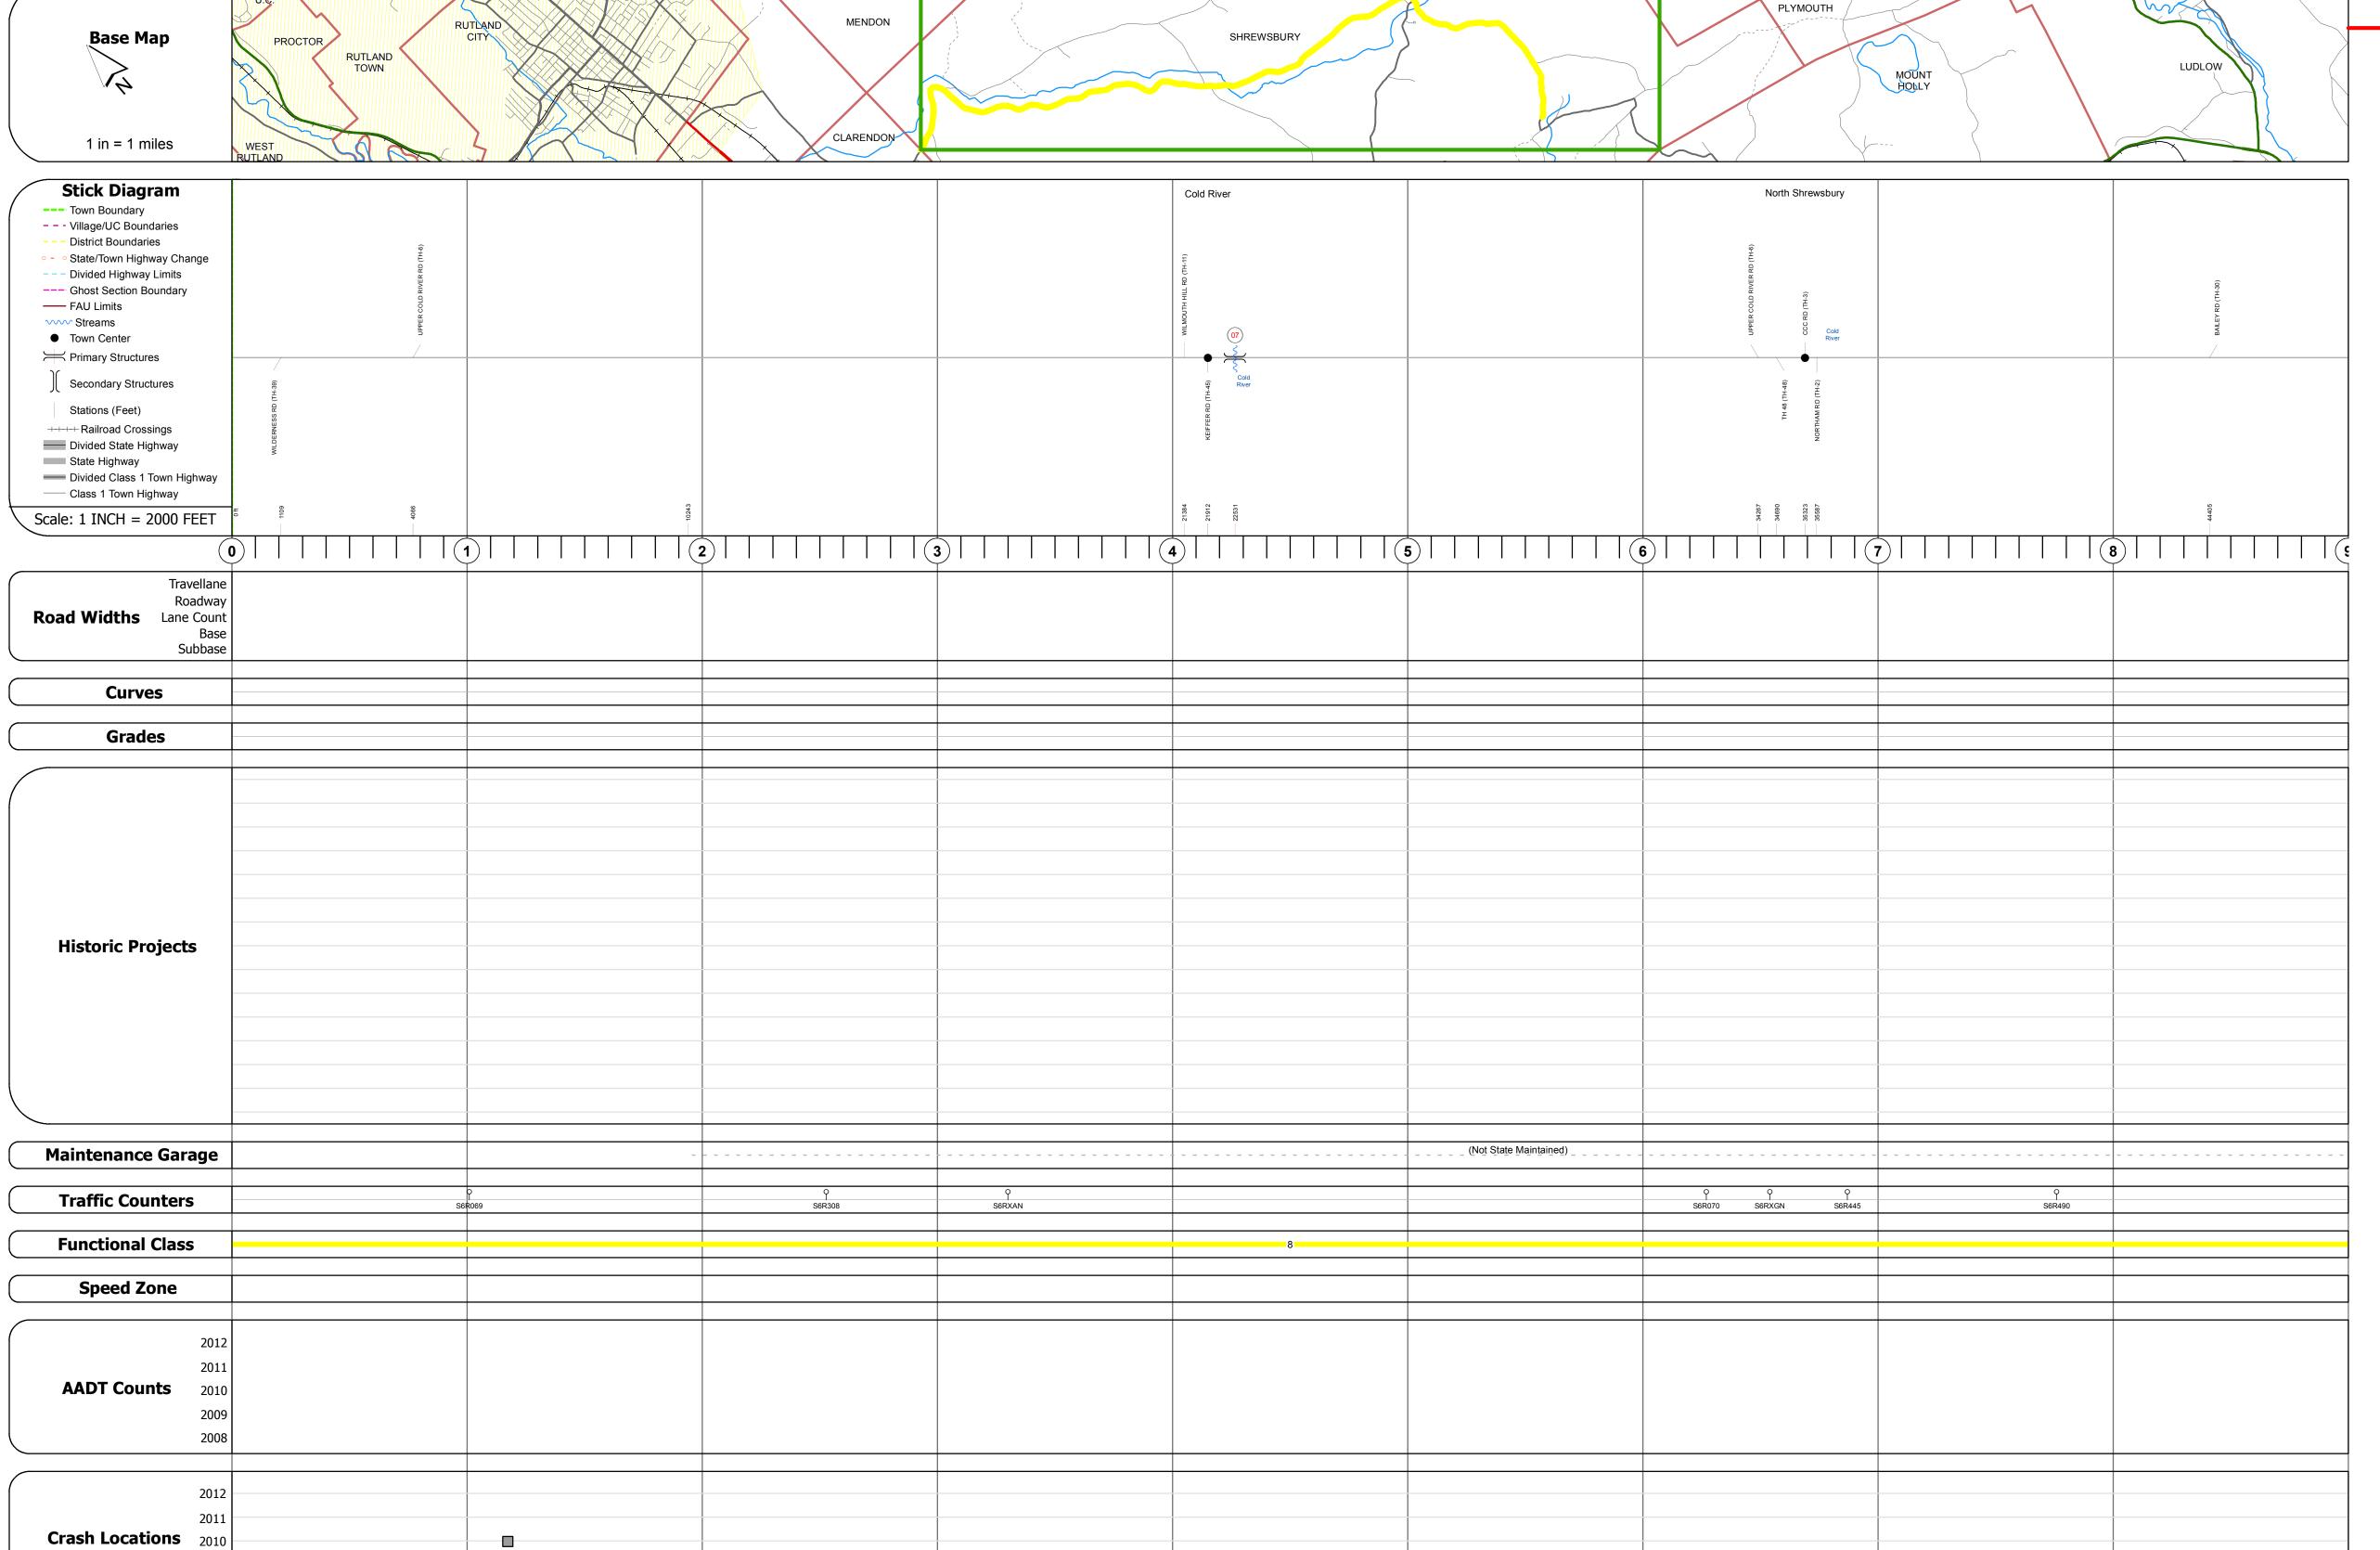

DESCR	RIPTIC)N BL	OCK

Bridge 7:
Tee Beam - 1936
Structure No. 101122000711221
Length: 33'
Width: 26.9'
Facility Carried: C2001
Bridge Type: CONCRETE T-BEAM
Features Intersected: COLD RIVER
Surface: Bituminous
Maintenance/Ownership: Town