





Route Log Progress Chart

DRAFT

Please Note: Errors and Omissions May Exist.
Contact the VTrans Mapping Unit with questions or concerns.

DISTRICT	TOWN	ROUTE
7	TOPSHAM	Min-0672

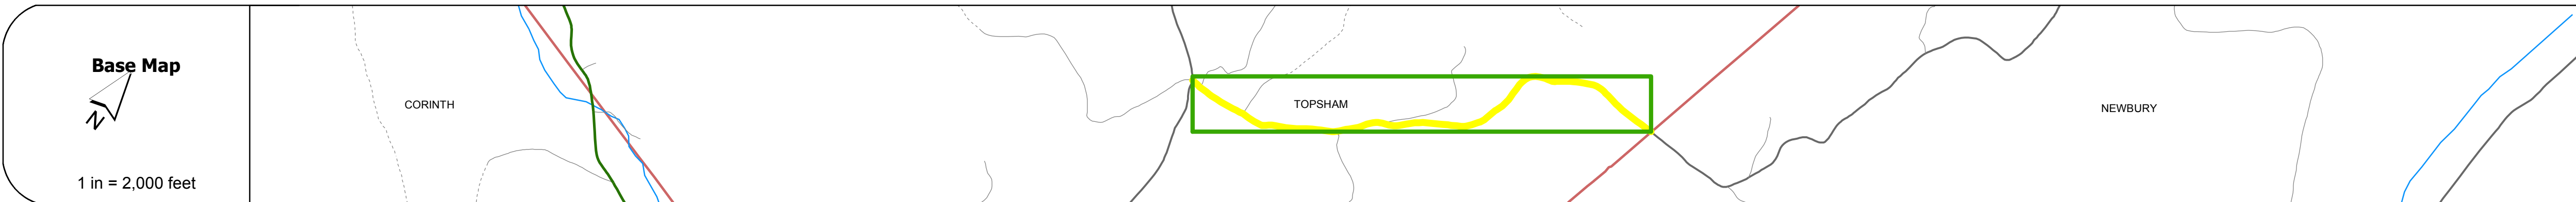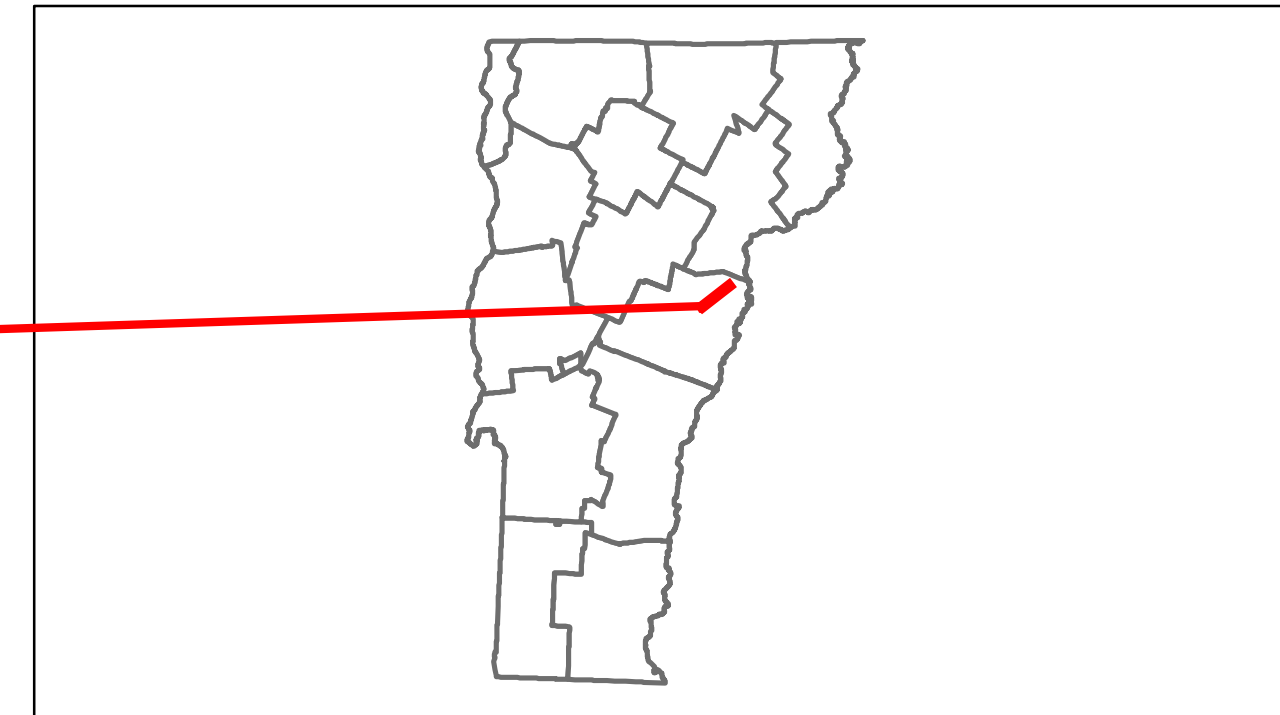

DESCRIPTION BLOCK

Bridge 6:
Slab - 1995
Structure No. 100912000609121
Length: 26'
Width: 22.8'
Facility Carried: C2002
Bridge Type: CONCRETE SLAB
Features Intersected: LEVI BROOK
Surface: Bituminous
Maintenance/Ownership: Town

Road Widths	Travellane Roadway Lane Count Base Subbase		
Curves			
Grades			
Historic Projects			
Maintenance Garage	(Not State Maintained)		
Traffic Counters			
Functional Class	8		
Speed Zone			
AADT Counts	2012 2011 2010 2009 2008		
Crash Locations	2012 2011 2010 2009 2008		

Historic Projects Retreatment Resurface Unknown Bituminous Mix Skimny Mix Bituminous Seal Bituminous Concrete Surface Treated Gravel Plant Mix Reclaimed Base and Bituminous Concrete Concrete	Functional Class 1 2 3 4 5 6 7 8 9 10 11 12 13 14 15 16 17 18 19 Speed Zones 25 30 35 40 45 50 55 60 65	Curves curve left curve right Grades grade up grade down	Road Widths (ft) Traffic Counters (counter ID)	AADT (count) Crash Locations Fatal Injury Property Damage Only Unknown Crash Type	Mileage by Functional Class By Sheet 0672 8 - Rural - Minor collector 2.090	Mileage by Town By Sheet TOPSHAM - S06720912 2.09 of 2.09	DISTRICT 7	TOWN TOPSHAM	Date: 04/01/14 1 of 1 TWN mileage: 0.0 to 2.09	ROUTE Min-0672 ETE mileage: 0.0 to 2.09
					Total Mileage: 2.090 mi		Total Mileage: 2.09 mi			