





Route Log Progress Chart

DRAFT





Please Note: Errors and Omissions May Exist.
Contact the VTrans Mapping Unit with questions or concerns.

DISTRICT	TOWN	ROUTE
9	COVENTRY	NSH-9180

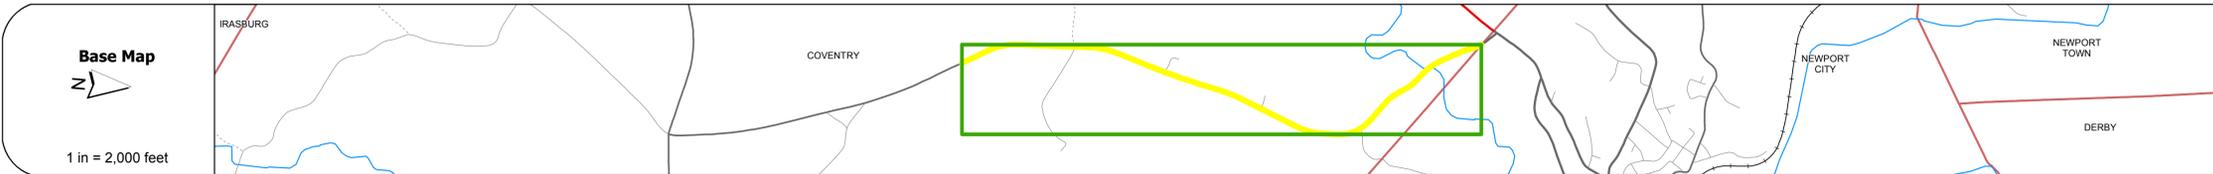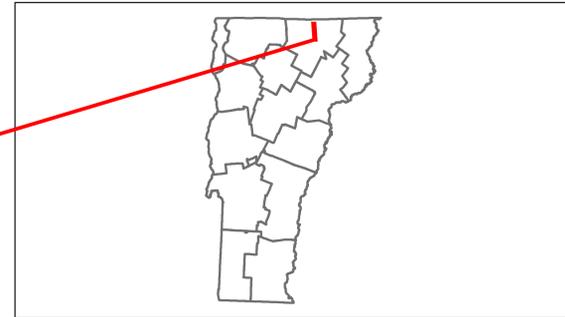

DESCRIPTION BLOCK

Bridge 1:
Stringer/multi-beam or girder - 1948
Structure No. 200315000110052
Length: 148'
Width: 23.8'
Facility Carried: VT 00918 ML
Bridge Type: 2 SP ROLLED BEAM
Features Intersected: BLACK RIVER
Surface: Bituminous
Maintenance/Ownership: State

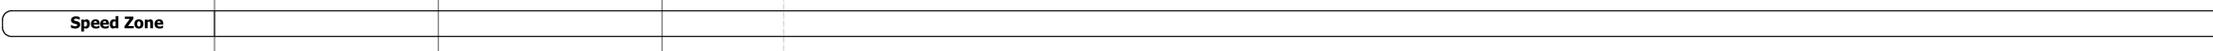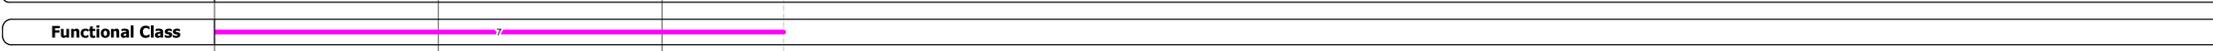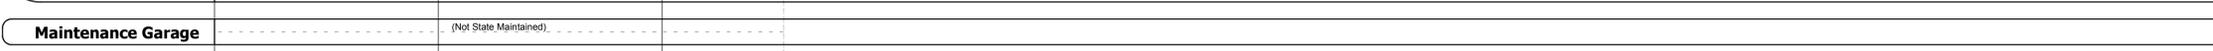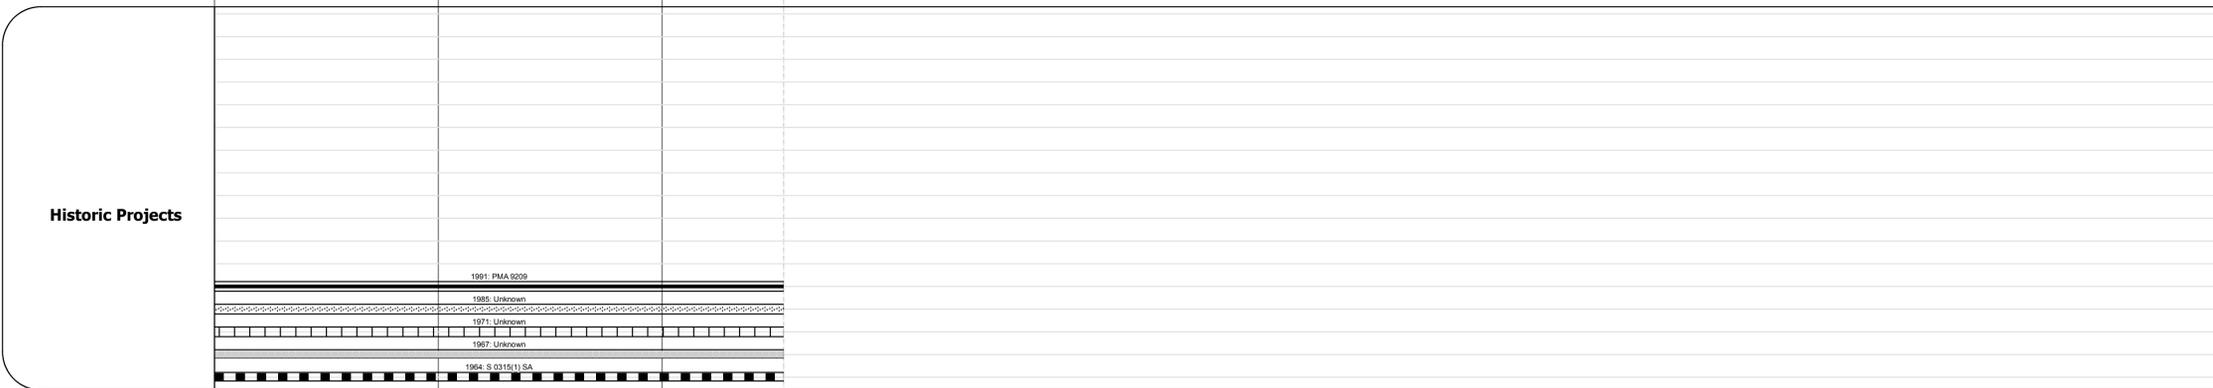

Historic Projects Retreatment, Resurface, Unknown, Bituminous Mix, Skippy Mix, Bituminous Seal, Bituminous Concrete, Concrete, Gravel, Surface Treated Gravel, Plant Mix, Reclaimed Base and Bituminous Concrete, Concrete	Functional Class 1-19, 2-19, 6-16, Speed Zones 25-65	Curves curve left, curve right, Grades: grade up, grade down	Road Widths (ft), Traffic Counters (counter ID)	AADT (count), Crash Locations: Fatal, Injury, Property Damage Only, Unknown Crash Type	Mileage by Functional Class By Sheet 0315 7 - Rural - Major collector 2.543	Mileage by Town By Sheet COVENTRY - S91801005 2.543 of 2.543	DISTRICT 9	TOWN COVENTRY	Date: 04/02/14	ROUTE NSH-9180 ETE mileage: 0.0 to 2.543
					Total Mileage: 2.543 mi					