




Route Log and Progress Chart


DRAFT

Please Note: Errors and Omissions May Exist.
Contact the VTrans Mapping Section with questions or concerns.

DISTRICT	TOWN	ROUTE
5	WINOOSKI	Urb-5113

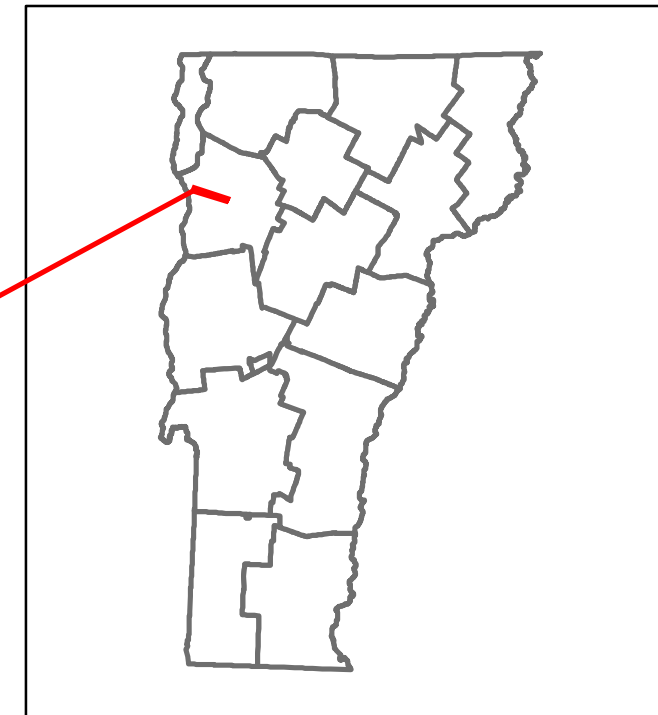

Urb-5113

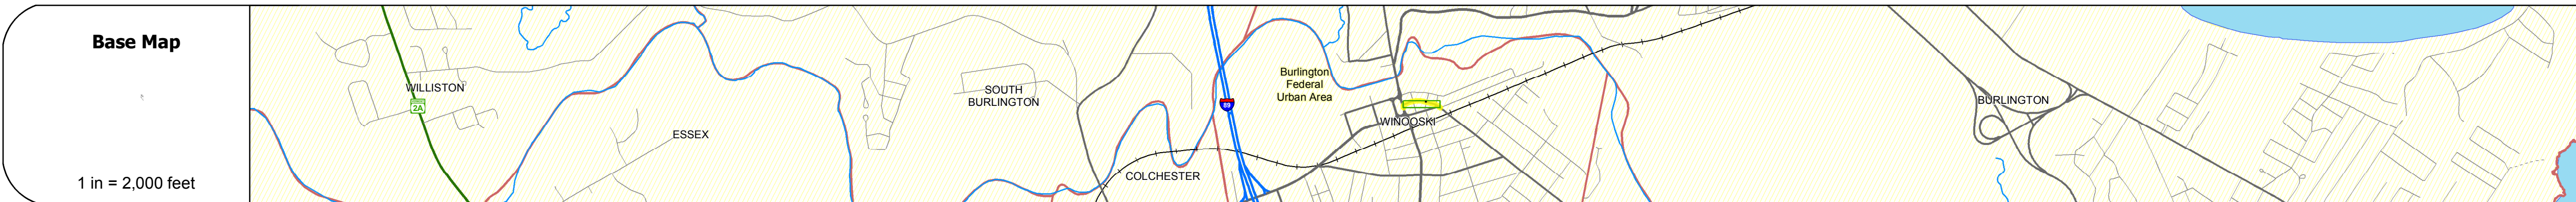

STRUCTURE DESCRIPTIONS	

Road Widths	Travellane	12
	Roadway	12
Curves	Lane Count	1
	Base	
Grades	Subbase	
Historic Projects		
Maintenance Garage		
Speed Zone		
Functional Class	4	
National Highway System		
Limited Access Highway		
Traffic Counters	0	
AADT Counts	2014	1400
	2013	1400
	2012	
	2011	
	2010	
Crash Locations	2014	
	2013	
	2012	
	2011	
	2010	

Historic Projects <ul style="list-style-type: none"> Unknown Retreatment Resurface Bituminous Mix Skinny Mix Bituminous Seal Gravel Concrete Plant Mix Reclaimed Base and Bituminous Concrete Surface Treated Gravel 	Functional Class <ul style="list-style-type: none"> 1 - Interstate System 2 - Other Freeways and Expressways 3 - Principal Arterial 4 - Minor Arterial 5 - Major Collector 6 - Minor Collector 	Curves <ul style="list-style-type: none"> Left (degrees) Right 	Road Widths (ft)	AADT (count)	Mileage by Functional Class By Sheet 5113 4 - Minor Arterial 0.160	Mileage by Town By Sheet WINOOSKI - S51130418 0.16 of 0.16	DISTRICT 5	TOWN WINOOSKI	Date: 11/12/16	ROUTE Urb-5113 ETE mileage: 0.0 to 0.16
Speed Zones 25 30 35 40 45 50 55 60 65						Crash Locations Fatal Property Damage Only Injury Unknown Crash Type				
Traffic Counters (counter ID)						Page Total Mileage: 0.160 mi				