
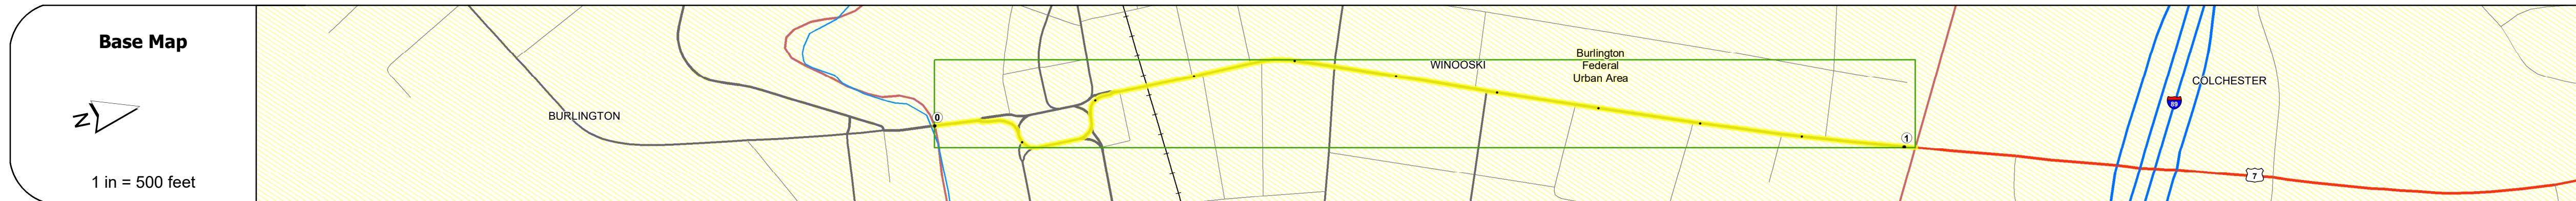


DISTRICT	TOWN	ROUTE
5	WINOOSKI	US-7

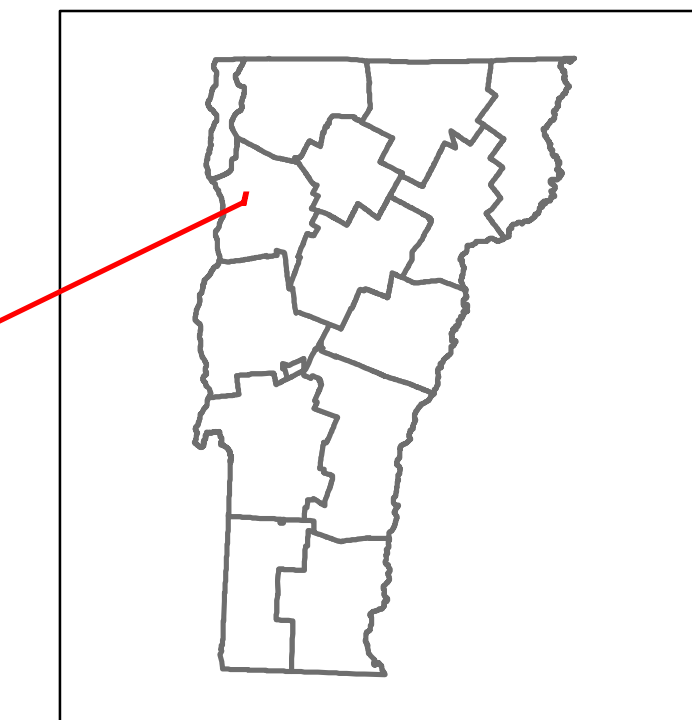

STRUCTURE DESCRIPTIONS

Bridge 151:
Slab - 1952
Structure No. 205100015104182
Length: 25'
Width: 57.9'
Under Clearance: 18.0'
Facility Carried: US 07 ML
Structure Type: CONCRETE SLAB
Features Intersected: US 7 OVER N.E.C. RR
Surface: Integral concrete
Maintenance: State
Ownership: City/Municipal

Travellane	10	20	30	30	34	30
Roadway	10	23.36	30	30	33.36	41
Lane Count	1	1	2	2	2	2
Base	6" Bit. Conc.					
Subbase	24" Crushed Stone					

Curves	12
--------	----

Grades	+7.6A	+4.5A
--------	-------	-------

Guardrails	H	H
------------	---	---

Rumblestrips	
--------------	--



Maintenance Garage	
--------------------	--

Speed Zone	
------------	--

Functional Class	3
------------------	---

National Highway System	
-------------------------	--

Limited Access Highway	
------------------------	--

Customer Service Level	Class 1 Town Highway
------------------------	----------------------

Traffic Counters	D2039	D040228	D235
------------------	-------	---------	------

AADT	2020	14012/2477/135	9813	14095		
	2019	12151/1601/39	11924	17126		
	2018	25300/800	13600	12000	13200	17300
	2017	24800/300	13500	13100	13700	17000
	2016	24300/700	13500	14200	14300	16800

Crash Locations	(Incomplete) 2021	HCL	HCL	HCL	HCL
	2020	No. 7	No. 39	No. 382	No. 145
	2019				
	2018				
	2017				

Unknown	Bituminous Concrete	Surface Treated
Retreatment	Bituminous Macadam	Gravel
Resurface	Cold Plane and Bituminous Concrete	Plant Mix
Skippy Mix	Concrete	Reclaimed Base and Bituminous Concrete
Bituminous Seal	Gravel	

1 - Interstate System	3 - Principal Arterial	5 - Major Collector
2 - Other Freeways and Expressways	4 - Minor Arterial	6 - Minor Collector

Curves	Grades
Left (degrees)	Left (percent)
Right	Right

Traffic Counters	Crash Locations
Continuous (CTC)	High Crash Locations (HCL's)
Weight-In-Motion (WIM)	Sections (& Intersections)
Short-Term, Scheduled	
Short-Term, Unscheduled	

Mileage by Functional Class By Sheet	Mileage by Town By Sheet
5100 3 - Other Principal Arterial 1.011	WINOOSKI - U007-0418 1.011 of 1.011
Page Total Mileage: 1.011 mi	Page Total Mileage: 1.011 mi

DISTRICT	TOWN	Date: 11/17/21	ROUTE
5	WINOOSKI	1 of 1 TWN mileage: 0.0 to 1.011	US-7 ETE mileage: 134.608 to 135.619