Route Log and Progress Chart

Sections (& Intersections)


HCL No. 201 - 300 (21 - 30)

1 - 100 (1 - 10) 301 - 400 (31 - 40)

DRAFT Please Note: Errors and Omissions May Exist. Contact the VTrans Mapping Section with questions or concerns.

DISTRICT TOWN ROUTE Maj-0319 **DERBY**

Page Total Mileage: 3.16 mi

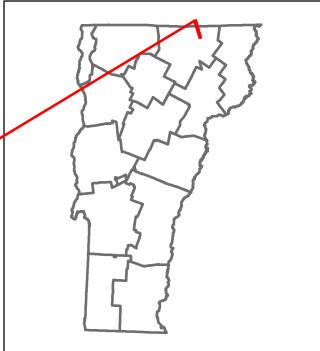

1 of 1


TWN mileage:

0.0 to 3.16

DERBY

ETE mileage:

0.0 to 3.16

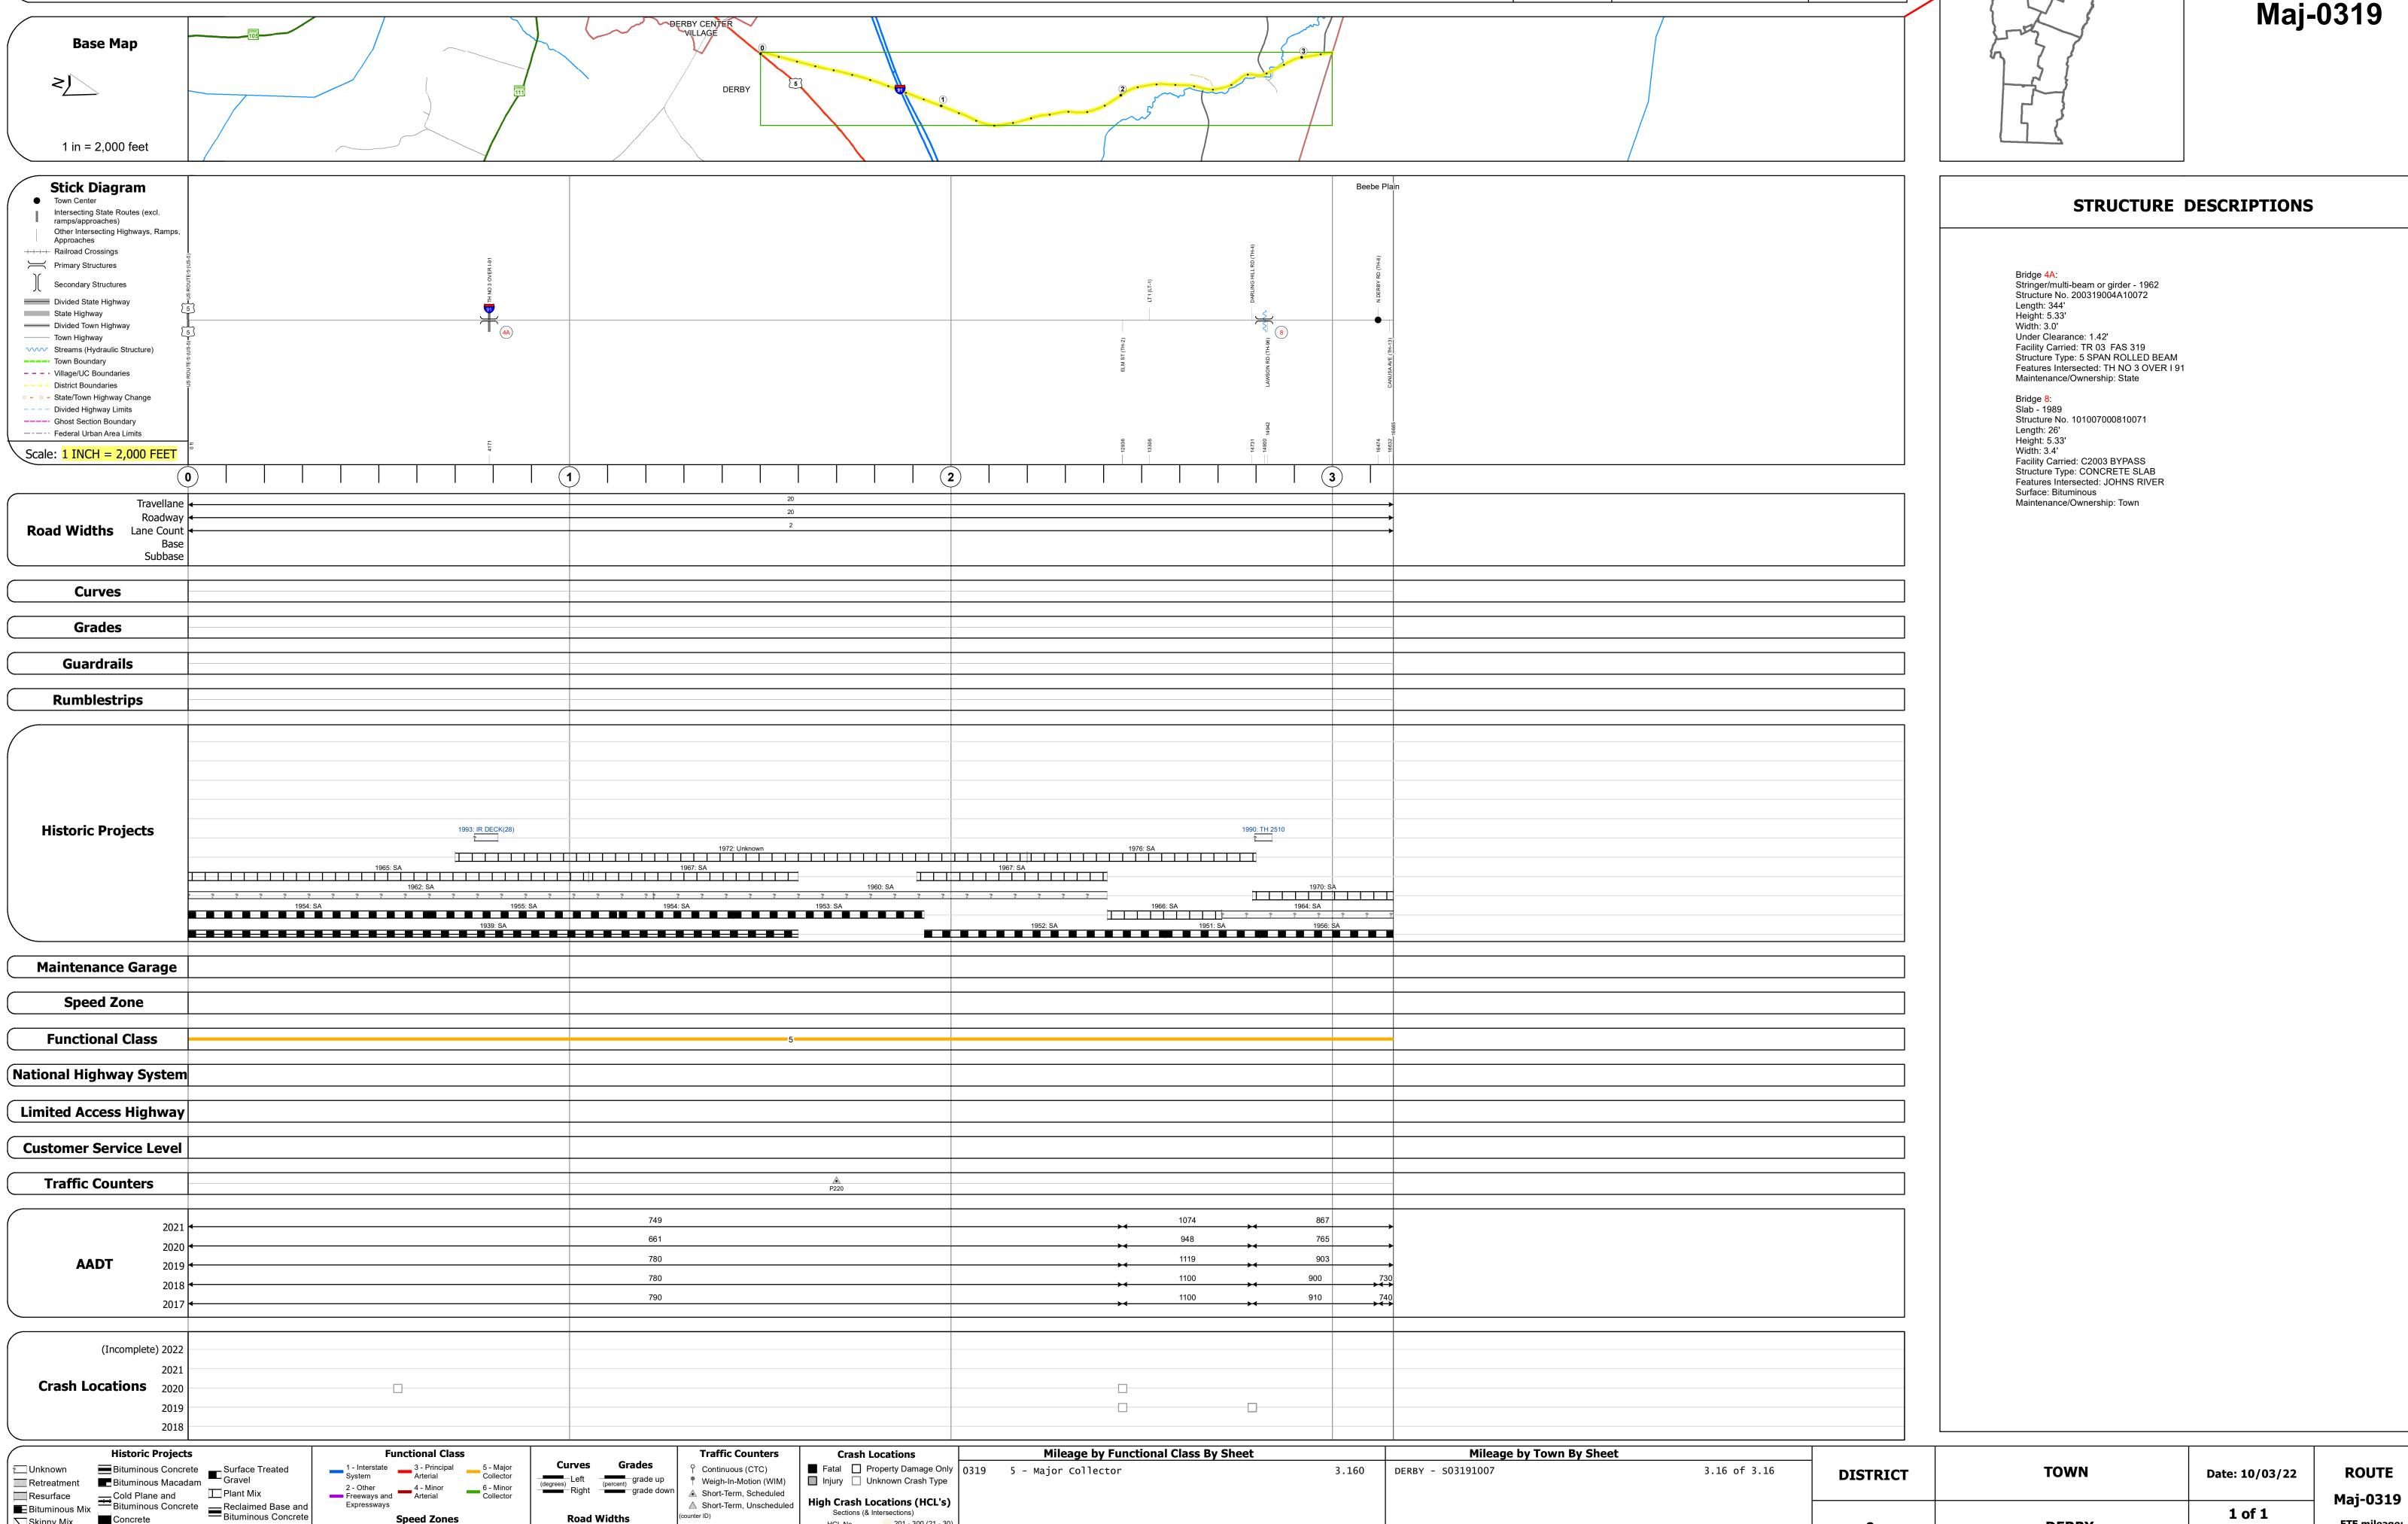

Page Total Mileage: 3.160 mi

25 30 35 40 45 50 55 60 65

Skinny Mix Concrete

Bituminous Seal Gravel