
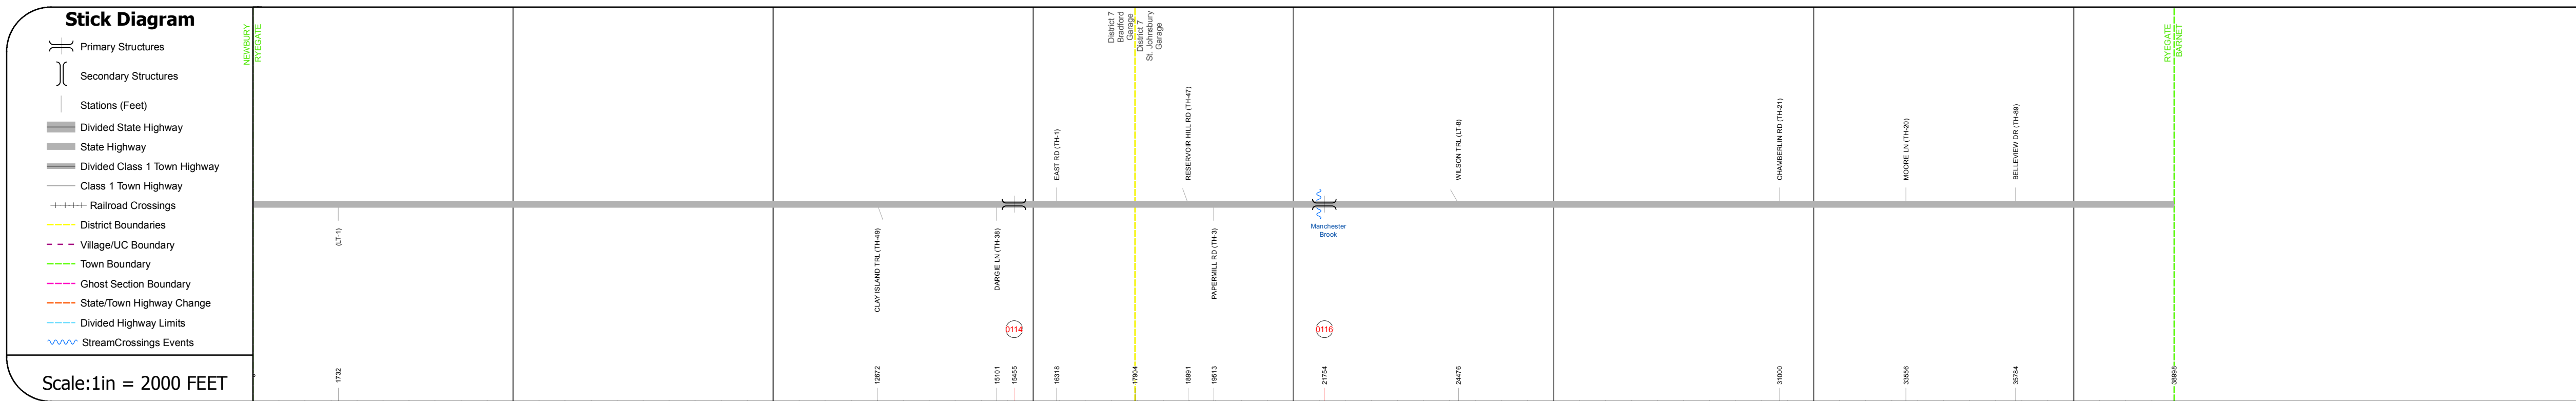
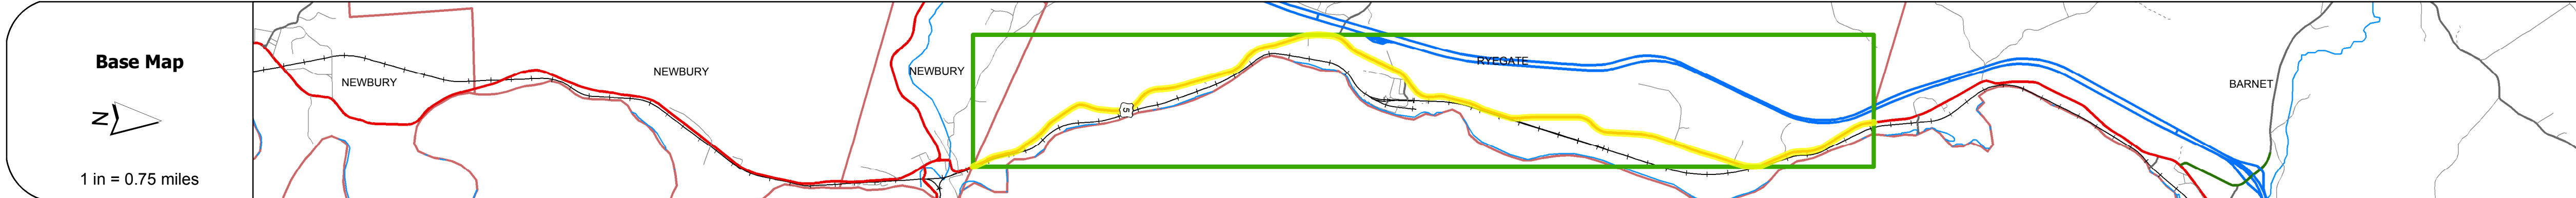










|          |         |       |
|----------|---------|-------|
| DISTRICT | TOWN    | ROUTE |
| 7        | RYEGATE | US-5  |

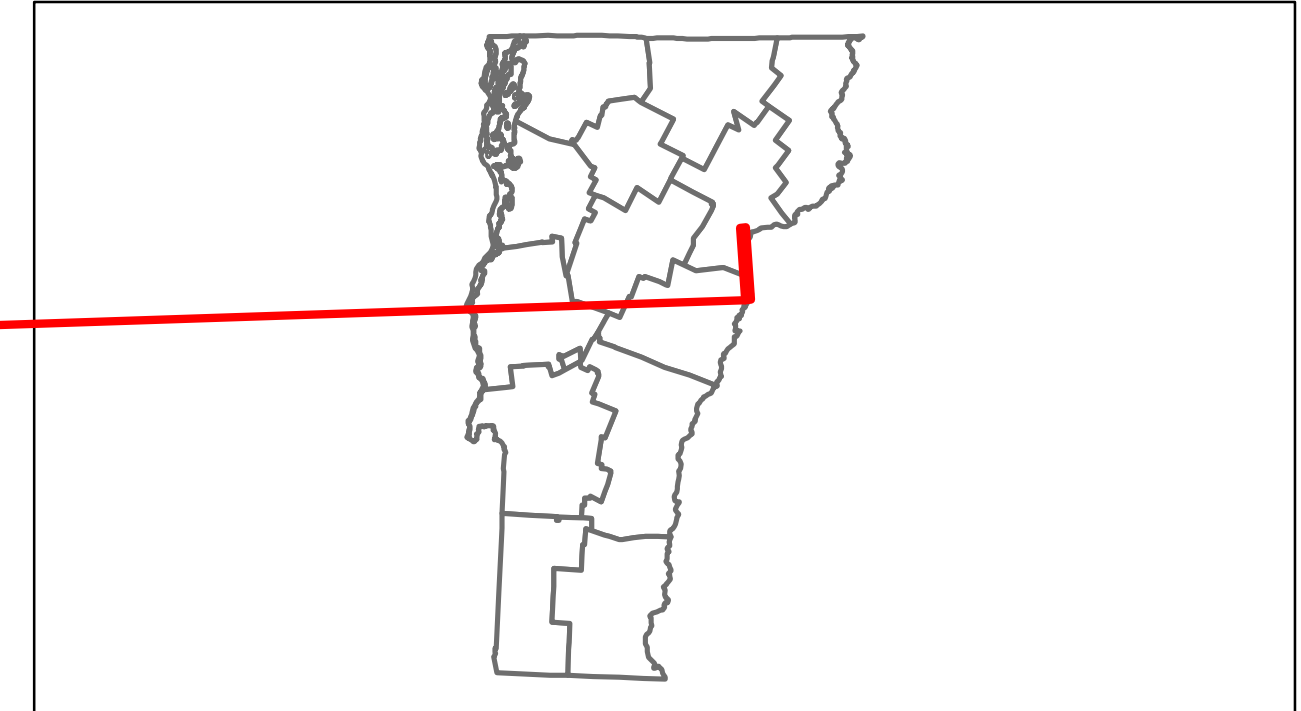

DESCRIPTION BLOCK

Bridge No. 114: Culvert - 1930  
Structure No. 300113011403101  
Length: 12' Under Clearance: 10.0'  
Facility Carried: US5  
Bridge Type: RC BOX CULVERT  
Features Intersected: BROOK  
Maintenance: State

Bridge No. 116: Culvert - 1930  
Structure No. 300113011603101  
Length: 10' Under Clearance: 8.0'  
Facility Carried: US5  
Bridge Type: RC BOX CULVERT  
Features Intersected: MANCHESTER BROOK  
Maintenance: State

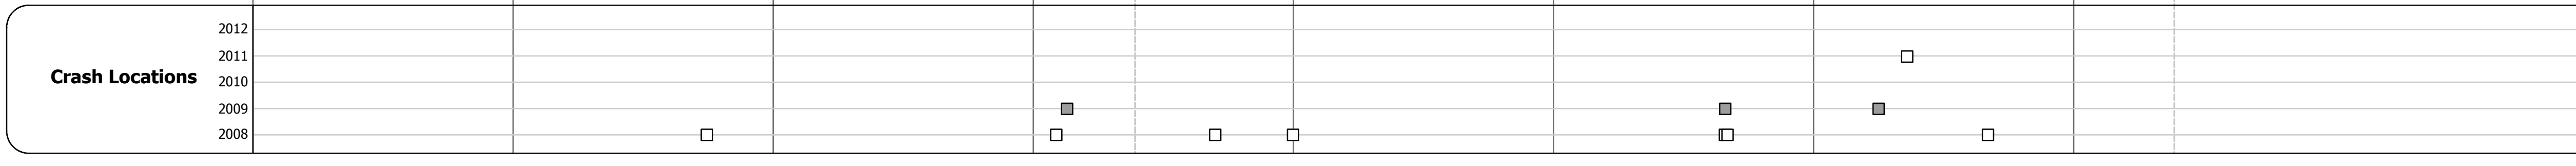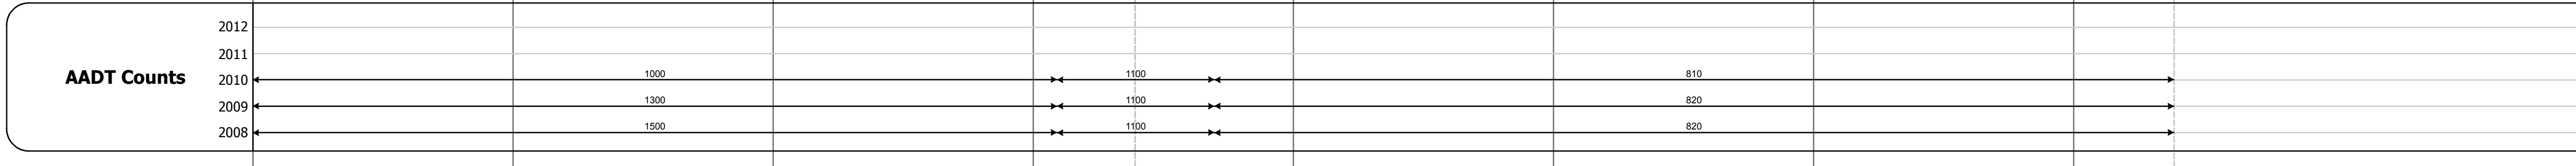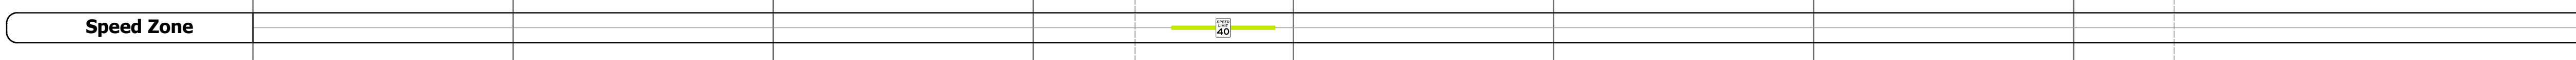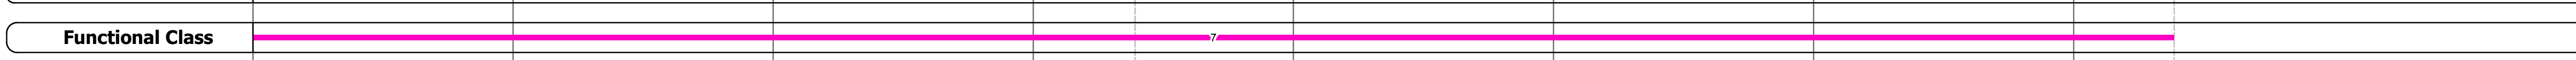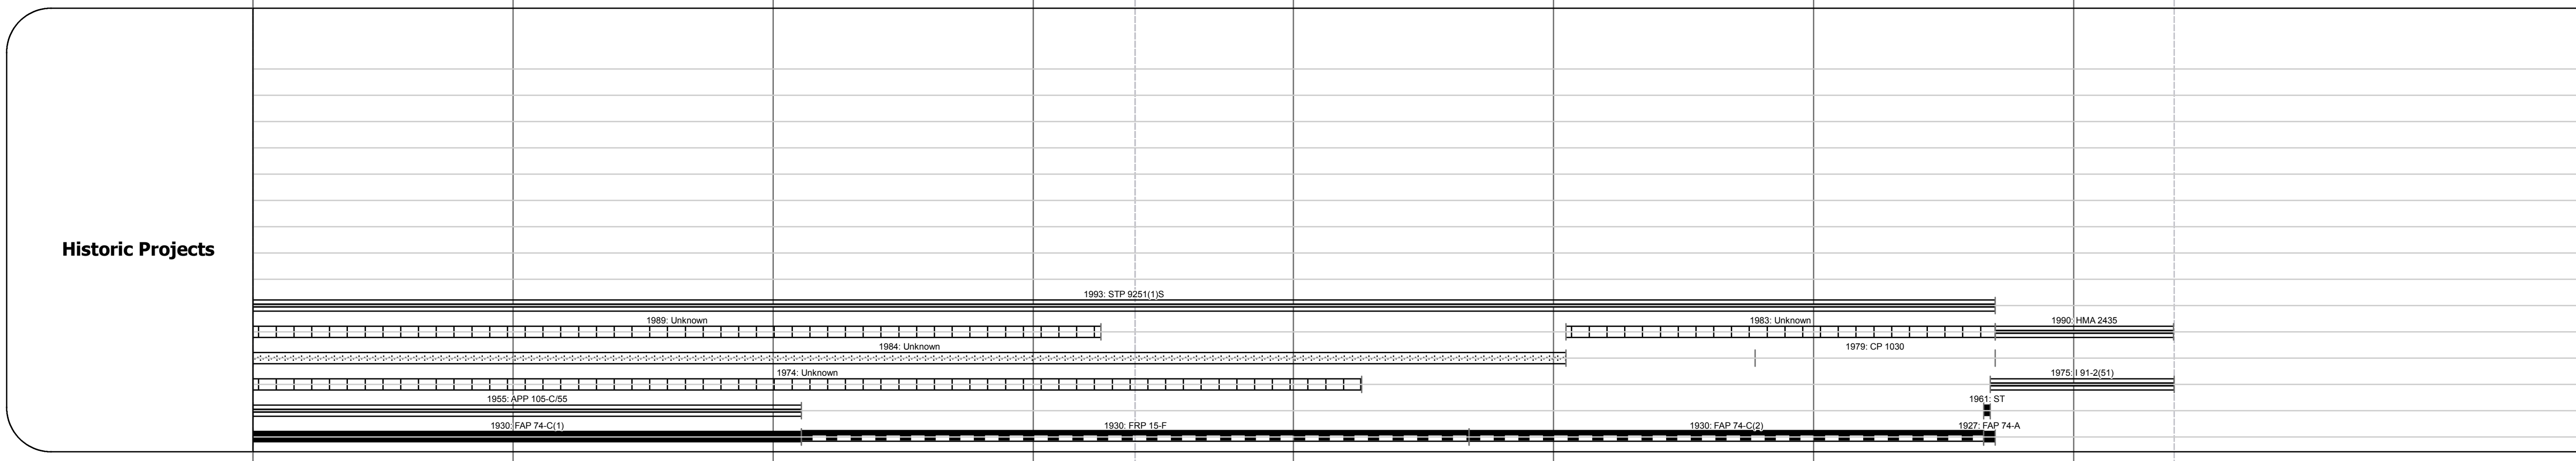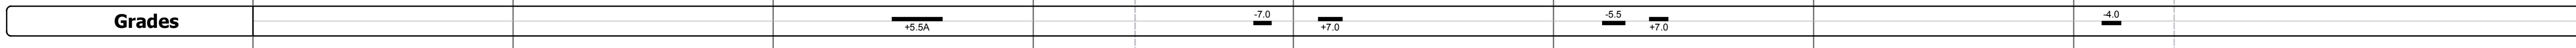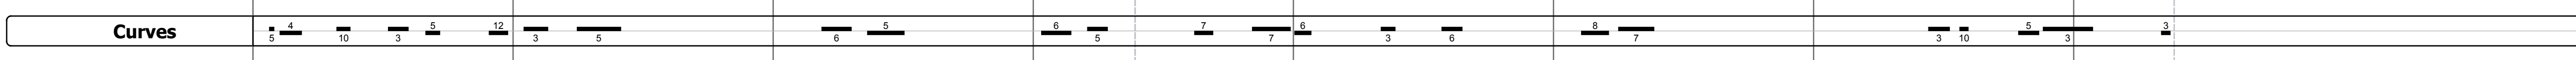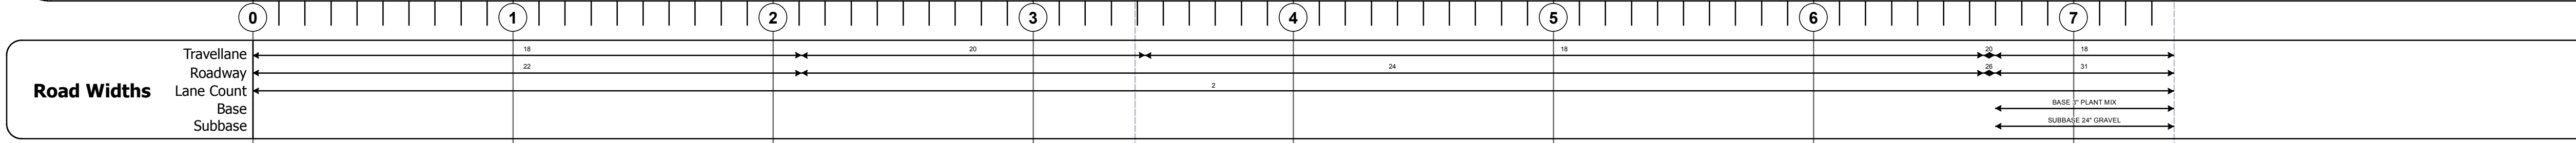

|   |   |   |   |                            |                        |   |   |   |                      |                        |   |                      |
|---|---|---|---|----------------------------|------------------------|---|---|---|----------------------|------------------------|---|----------------------|
| <b>Historic Projects</b><br>Unknown, Bituminous Mix, Skiny Mix, Bituminous Seal, Bituminous Concrete, Macadam, Recycled Base and Bituminous Concrete, Cold Plane and Bituminous Concrete, Concrete, Gravel, Surface Treated Gravel, Plant Mix, Reclaimed Base and Bituminous Concrete | <b>Functional Class</b><br>1-19<br><b>Speed Zones</b><br>25, 30, 35, 40, 45, 50, 55, 60, 65 | <b>Curves</b><br>curve left, curve right<br><b>Grades</b><br>grade up, grade down | <b>Traffic Counters</b><br>(counter ID) | <b>Road Widths</b><br>(ft) | <b>AADT</b><br>(count) | <b>Crash Locations</b><br>Fatal, Injury, Property Damage Only, Unknown Crash Type | <b>Mileage by Functional Class By Sheet</b><br>0113 7 - Rural - Major collector 7.386 | <b>Mileage by Town By Sheet</b><br>RYEGATE - U005-0310 7.386 of 7.386 | <b>DISTRICT</b><br>7 | <b>TOWN</b><br>RYEGATE | <b>1 of 1</b><br>mile 0.0 to mile 7.386<br>Date: 04/08/13 | <b>ROUTE</b><br>US-5 |
|   |   |   |   |                            |                        |   | <b>Total Mileage: 7.386 mi</b>  |   |                      |                        |   |                      |