





# Route Log and Progress Chart

**DRAFT**

Please Note: Errors and Omissions May Exist.  
Contact the VTrans Mapping Section with questions or concerns.

DISTRICT	TOWN	ROUTE
7	WHEELOCK, LYNDON, ST. JOHNSBURY	I-91

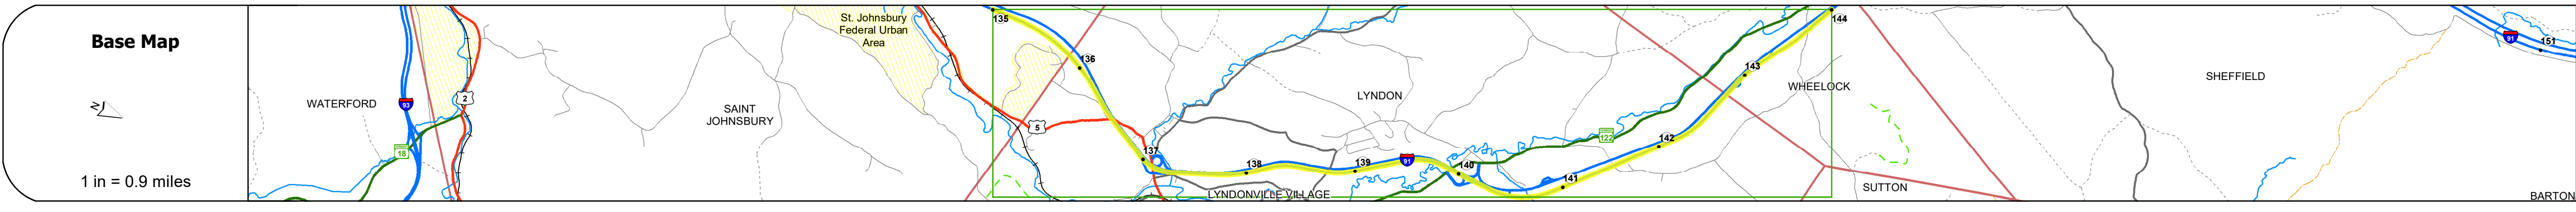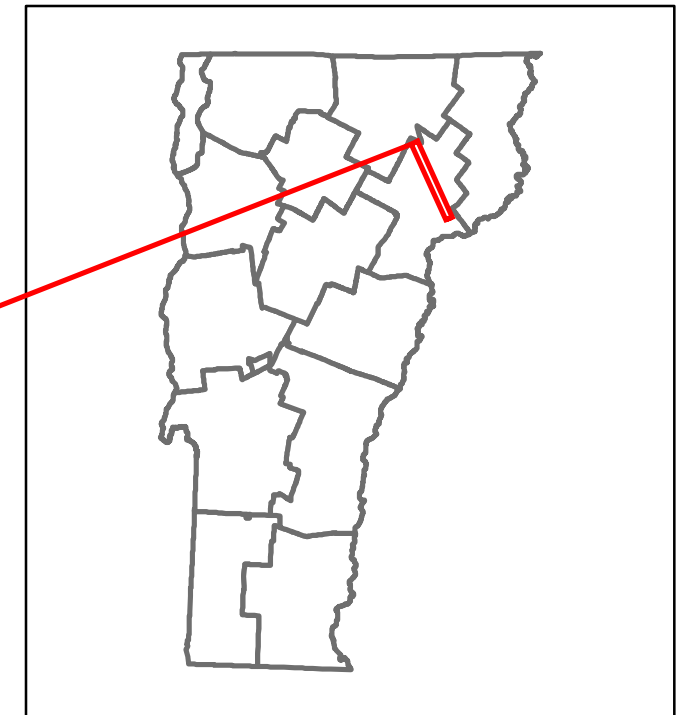

Travellane	24
Roadway	40
Lane Count	2
Base	Two 7 1/2" Plant Mix Base Courses
Subbase	2" Crushed Rock
Curves	3
Grades	+3, -2, -5, +5, +4.1, -3.3, +5, -3.7
Guardrails	Standard guardrail symbols
Rumblestrips	Standard rumblestrip symbols
Historic Projects	2009-IM SURF(14), 1997-IM 091-3(7), 1970-ACI 91-3(17) STAGE II, 2014-IM 091-3(50), 1975-191-3(20), 2010-IM MEMB(18), 2008-HES 091-3(42), 1973-191-3(28), 1993-IR MEMB(1), 2011-IM SURF(22), 1989-IR 091-3(4), 1979-191-3(38) STAGE 3, 1972-191-3(18) STAGE 2, 1973-191-3(10) C2
Maintenance Garage	District 7 - DMF Maintenance St Johnsbury Garage, District 7 - DMF Maintenance Lyndon Garage
Speed Zone	
Functional Class	1 - Interstate
National Highway System	NHS - Interstate
Limited Access Highway	Full
Customer Service Level	Interstate Or Divided Highway
Traffic Counters	AAADT: 4566, 6088, 11900, 11800, 11700; ADT: 1921, 2561, 6500, 6400, 6400; C004
AAADT	2020: 4566, 6088, 11900, 11800, 11700; 2019: 1921, 2561, 6500, 6400, 6400; 2018: 1675, 2233, 4800, 4900, 5000; 2017: 1728, 2662, 4800, 4900, 5000; 2016: 1728, 2662, 4800, 4900, 5000
Crash Locations	HCL Section No. 410, HCL Section No. 438, HCL Section No. 47

## STRUCTURE DESCRIPTIONS

**Bridge 92N:**  
Stringer/multi-beam or girder - 1974  
Structure No. 200091092N03072  
Length: 221'  
Width: 35.4'  
Under Clearance: 28.33'  
Facility Carried: 191 ML  
Structure Type: 2 SP CONT WLD PL GIR  
Features Intersected: 191 OVER US 5  
Surface: Bituminous  
Maintenance/Ownership: State

**Bridge 93N:**  
Stringer/multi-beam or girder - 1974  
Structure No. 200091093N03072  
Length: 111'  
Width: 39.5'  
Under Clearance: 14.67'  
Facility Carried: 191 ML  
Structure Type: WELDED PLATE GIRDER  
Features Intersected: 191 OVER US 5  
Surface: Bituminous  
Maintenance/Ownership: State

**Bridge 94:**  
Culvert - 1972  
Structure No. 200091009403072  
Length: 31'  
Facility Carried: 191 ML  
Structure Type: TWIN CELL RC BOX  
Features Intersected: S. WHEELOCK BR PASM R  
Maintenance/Ownership: State

**Bridge 95N:**  
Frame - 1972  
Structure No. 200091095N03072  
Length: 150'  
Width: 39.3'  
Under Clearance: 15.42'  
Facility Carried: 191 ML  
Structure Type: STEEL RIGID FRAME  
Features Intersected: 191 OVER TH NO 9  
Surface: Bituminous  
Maintenance/Ownership: State

**Bridge 96N:**  
Stringer/multi-beam or girder - 1972  
Structure No. 200091096N03072  
Length: 246'  
Width: 39.2'  
Under Clearance: 14.83'  
Facility Carried: 191 ML  
Structure Type: 4 SPAN ROLLED BEAM  
Features Intersected: 191 OVER VT 122 MLR RUN  
Surface: Bituminous  
Maintenance/Ownership: State

**Bridge 96-3N:**  
Culvert - 1973  
Structure No. 300091963N03071  
Length: 8'  
Under Clearance: 9.0'  
Facility Carried: 191  
Structure Type: CGMPP  
Features Intersected: BROOK  
Maintenance: State

**Bridge 97N:**  
Tee Beam - 1972  
Structure No. 200091097N03072  
Length: 32'  
Width: 39.4'  
Under Clearance: 14.75'  
Facility Carried: 191 ML  
Structure Type: CONCRETE T-BEAM  
Features Intersected: 191 OVER TH NO 9  
Surface: Bituminous  
Maintenance/Ownership: State

**Bridge 97-3:**  
Culvert - 1973  
Structure No. 30009197-303171  
Length: 8'  
Under Clearance: 9.0'  
Facility Carried: 191  
Structure Type: CGMPP  
Features Intersected: MATHEWSON BROOK  
Maintenance: State

**Bridge 98N:**  
Frame - 1972  
Structure No. 200091098N03172  
Length: 24'  
Width: 38.2'  
Under Clearance: 14.17'  
Facility Carried: 191 ML  
Structure Type: RC BOX  
Features Intersected: 191 OVER TH NO 17  
Maintenance/Ownership: State

<b>Historic Projects</b> <ul style="list-style-type: none"> <li>Unknown</li> <li>Retreatment</li> <li>Resurface</li> <li>Bituminous Mix</li> <li>Skippy Mix</li> <li>Bituminous Seal</li> </ul>	<b>Functional Class</b> <ul style="list-style-type: none"> <li>1 - Interstate</li> <li>2 - Other Freeways and Expressways</li> <li>3 - Principal Arterial</li> <li>4 - Minor Arterial</li> <li>5 - Major Collector</li> <li>6 - Minor Collector</li> </ul>	<b>Curves</b> <ul style="list-style-type: none"> <li>Left</li> <li>Right</li> </ul>	<b>Grades</b> <ul style="list-style-type: none"> <li>grade up</li> <li>grade down</li> </ul>	<b>Traffic Counters</b> <ul style="list-style-type: none"> <li>Continuous (CTC)</li> <li>Weigh-In-Motion (WIM)</li> <li>Short-Term, Scheduled</li> <li>Short-Term, Unscheduled</li> </ul>	<b>Crash Locations</b> <ul style="list-style-type: none"> <li>High Crash Locations (HCL's) Sections (&amp; Intersections)</li> <li>1 - 100 (1 - 10)</li> <li>101 - 200 (11 - 20)</li> <li>201 - 300 (21 - 30)</li> <li>301 - 400 (31 - 40)</li> <li>401 - 800 (41 - 113)</li> </ul>	<b>Mileage by Functional Class By Sheet</b> 91-3 1 - Interstate 9.000	<b>Mileage by Town By Sheet</b> ETE - I091-0000 9.0 of 177.432	<b>DISTRICT</b> 7	<b>TOWN</b> WHEELOCK, LYNDON, ST. JOHNSBURY	<b>Date:</b> 11/22/21	<b>ROUTE</b> I-91 ETE mileage: 135.0 to 144.0
<b>Legend</b> <b>Speed Zones</b> 25 30 35 40 45 50 55 60 65						<b>Page Total Mileage: 9.000 mi</b>		<b>Page Total Mileage: 9.0 mi</b>			

For More Information Contact - Vermont Agency of Transportation, Policy, Planning and Intermodal Development Division - Mapping Section, 1 National Life Drive, Montpelier, VT 05633-5001 Telephone: 802-828-2600.