





Route Log and Progress Chart

DRAFT

Please Note: Errors and Omissions May Exist.
Contact the VTrans Mapping Section with questions or concerns.

DISTRICT	TOWN	ROUTE
4, 7	FAIRLEE, THETFORD, NORWICH	I-91

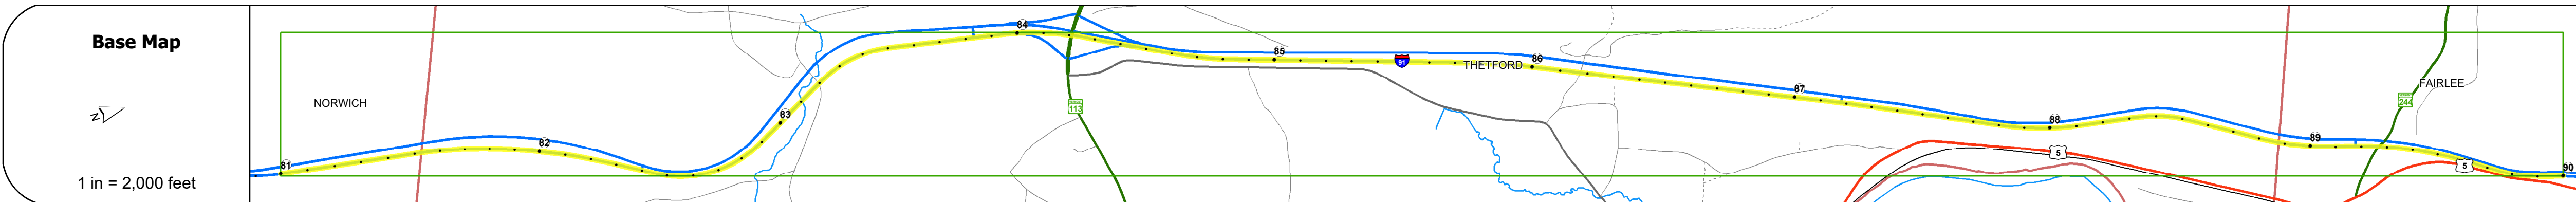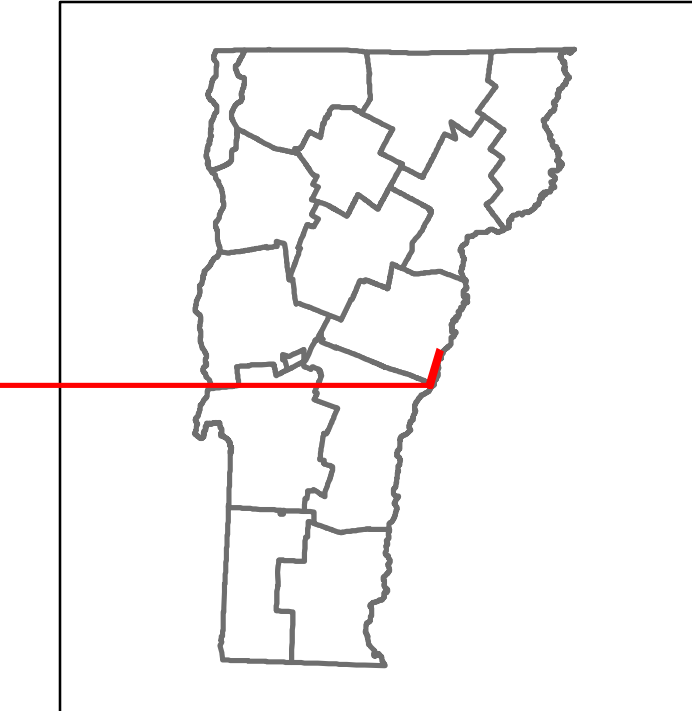

Scale: 1 INCH = 2,000 FEET	1	2	3	4	5	6	7	8	9
Travellane									
Roadway									
Lane Count									
Base									
Subbase									

Curves	Grades	Guardrails	Rumblestrips

Historic Projects
<ul style="list-style-type: none"> 2010: IM 091-2(72) 2011: IM CULW(17) 1999: IM 091-2(10) 2012: IM SURF(19) 1983: IR 091-2(80) 1976: I 91-2(57) 1975: HMA 3608 2015: IM SURF(48) 1973: I 91-2(45) STAGE 3 1971: I 91-2(7) C3 1971: I 91-2(41) STAGE 2 1971: I 91-2(7) C4 2007: IM 091-2(69) 1971: I 91-2(24)

Maintenance Garage
District 4 - DMF Maintenance Thetford Garage

Speed Zone

Functional Class
1 - Interstate

National Highway System
NHS - Interstate

Limited Access Highway
Full

Customer Service Level
Interstate Or Divided Highway

Traffic Counters

AAADT	2020	2019	2018	2017	2016
5152	6346	12500	12400	12200	3458
					4611
					2839
					5166
					10200
					10000
					9700

Crash Locations
(Incomplete) 2021
2020
2019
2018
2017

STRUCTURE DESCRIPTIONS

- Bridge 51-4N:**
Culvert - 1971
Structure No. 300091541N09111
Length: 9'
Under Clearance: 10.0'
Facility Carried: I91
Structure Type: CGMPP
Features Intersected: BROOK
Maintenance: State
- Bridge 52N:**
Stringer/multi-beam or girder - 1970
Structure No. 200911D52N09111
Length: 106'
Facility Carried: TR 58
Structure Type: WELDED PLATE GIRDER
Features Intersected: I 91 UNDER TH NO 58
- Bridge 53:**
Stringer/multi-beam or girder - 1970
Structure No. 200180003209112
Length: 204'
Facility Carried: VT 00113 ML
Structure Type: 2 SP WLD PLT GIRDER
Features Intersected: I 91 UNDER VT 113
- Bridge 54-N:**
Culvert - 1971
Structure No. 200091054N09112
Length: 21'
Under Clearance: 14.25'
Facility Carried: I91 ML
Structure Type: RC BOX
Features Intersected: I 91 OVER TH NO 14
Maintenance/Ownership: State
- Bridge 54-1N:**
Culvert - 1971
Structure No. 300091541N09111
Length: 7'
Under Clearance: 8.0'
Facility Carried: I91
Structure Type: CGMPP
Features Intersected: BROOK
Maintenance: State
- Bridge 54-4N:**
Culvert - 1971
Structure No. 300091544N09111
Length: 7'
Under Clearance: 5.0'
Facility Carried: I91
Structure Type: CGMPPA
Features Intersected: DRAINAGE DITCH
Maintenance: State
- Bridge 54-6:**
Culvert - 1969
Structure No. 30009154-609061
Length: 9'
Under Clearance: 8.0'
Facility Carried: I91
Structure Type: CGMPP
Features Intersected: BROOK
Maintenance: State
- Bridge 55N:**
Stringer/multi-beam or girder - 1971
Structure No. 200091055N09062
Length: 242'
Width: 39.4'
Under Clearance: 33.0'
Facility Carried: I 91 ML
Structure Type: 3 SP CONT ROLLED BM
Features Intersected: I 91 OVER VT 244
Surface: Bituminous
Maintenance/Ownership: State

Historic Projects <ul style="list-style-type: none"> Unknown Retreatment Resurface Bituminous Mix Skinny Mix Bituminous Seal 	Functional Class <ul style="list-style-type: none"> 1 - Interstate System 2 - Other Freeways and Expressways 3 - Principal Arterial 4 - Minor Arterial 5 - Major Collector 6 - Minor Collector 	Curves <ul style="list-style-type: none"> Left (degrees) Right 	Grades <ul style="list-style-type: none"> Special grade up Special grade down 	Traffic Counters <ul style="list-style-type: none"> Continuous (CTC) Weigh-In-Motion (WIM) Short-Term, Scheduled Short-Term, Unscheduled 	Crash Locations <ul style="list-style-type: none"> High Crash Locations (HCL's) Sections (& Intersections) HCL No. 1 - 100 (1 - 10) 101 - 200 (11 - 20) 201 - 300 (21 - 30) 301 - 400 (31 - 40) 401 - 800 (41 - 113) 	Mileage by Functional Class By Sheet 91-2 1 - Interstate 9.000	Mileage by Town By Sheet ETE - I091-0000 9.0 of 177.432	DISTRICT 4, 7	TOWN FAIRLEE, THETFORD, NORWICH	Date: 11/22/21	ROUTE I-91 ETE mileage: 81.0 to 90.0
--	--	--	---	--	--	--	---	-------------------------	---	-----------------------	---