
Route Log and Progress Chart

DRAFT Please Note: Errors and Omissions May Exist. Contact the VTrans Mapping Section with questions or concerns.


DISTRICT TOWN ROUTE WEST RUTLAND BUS-4

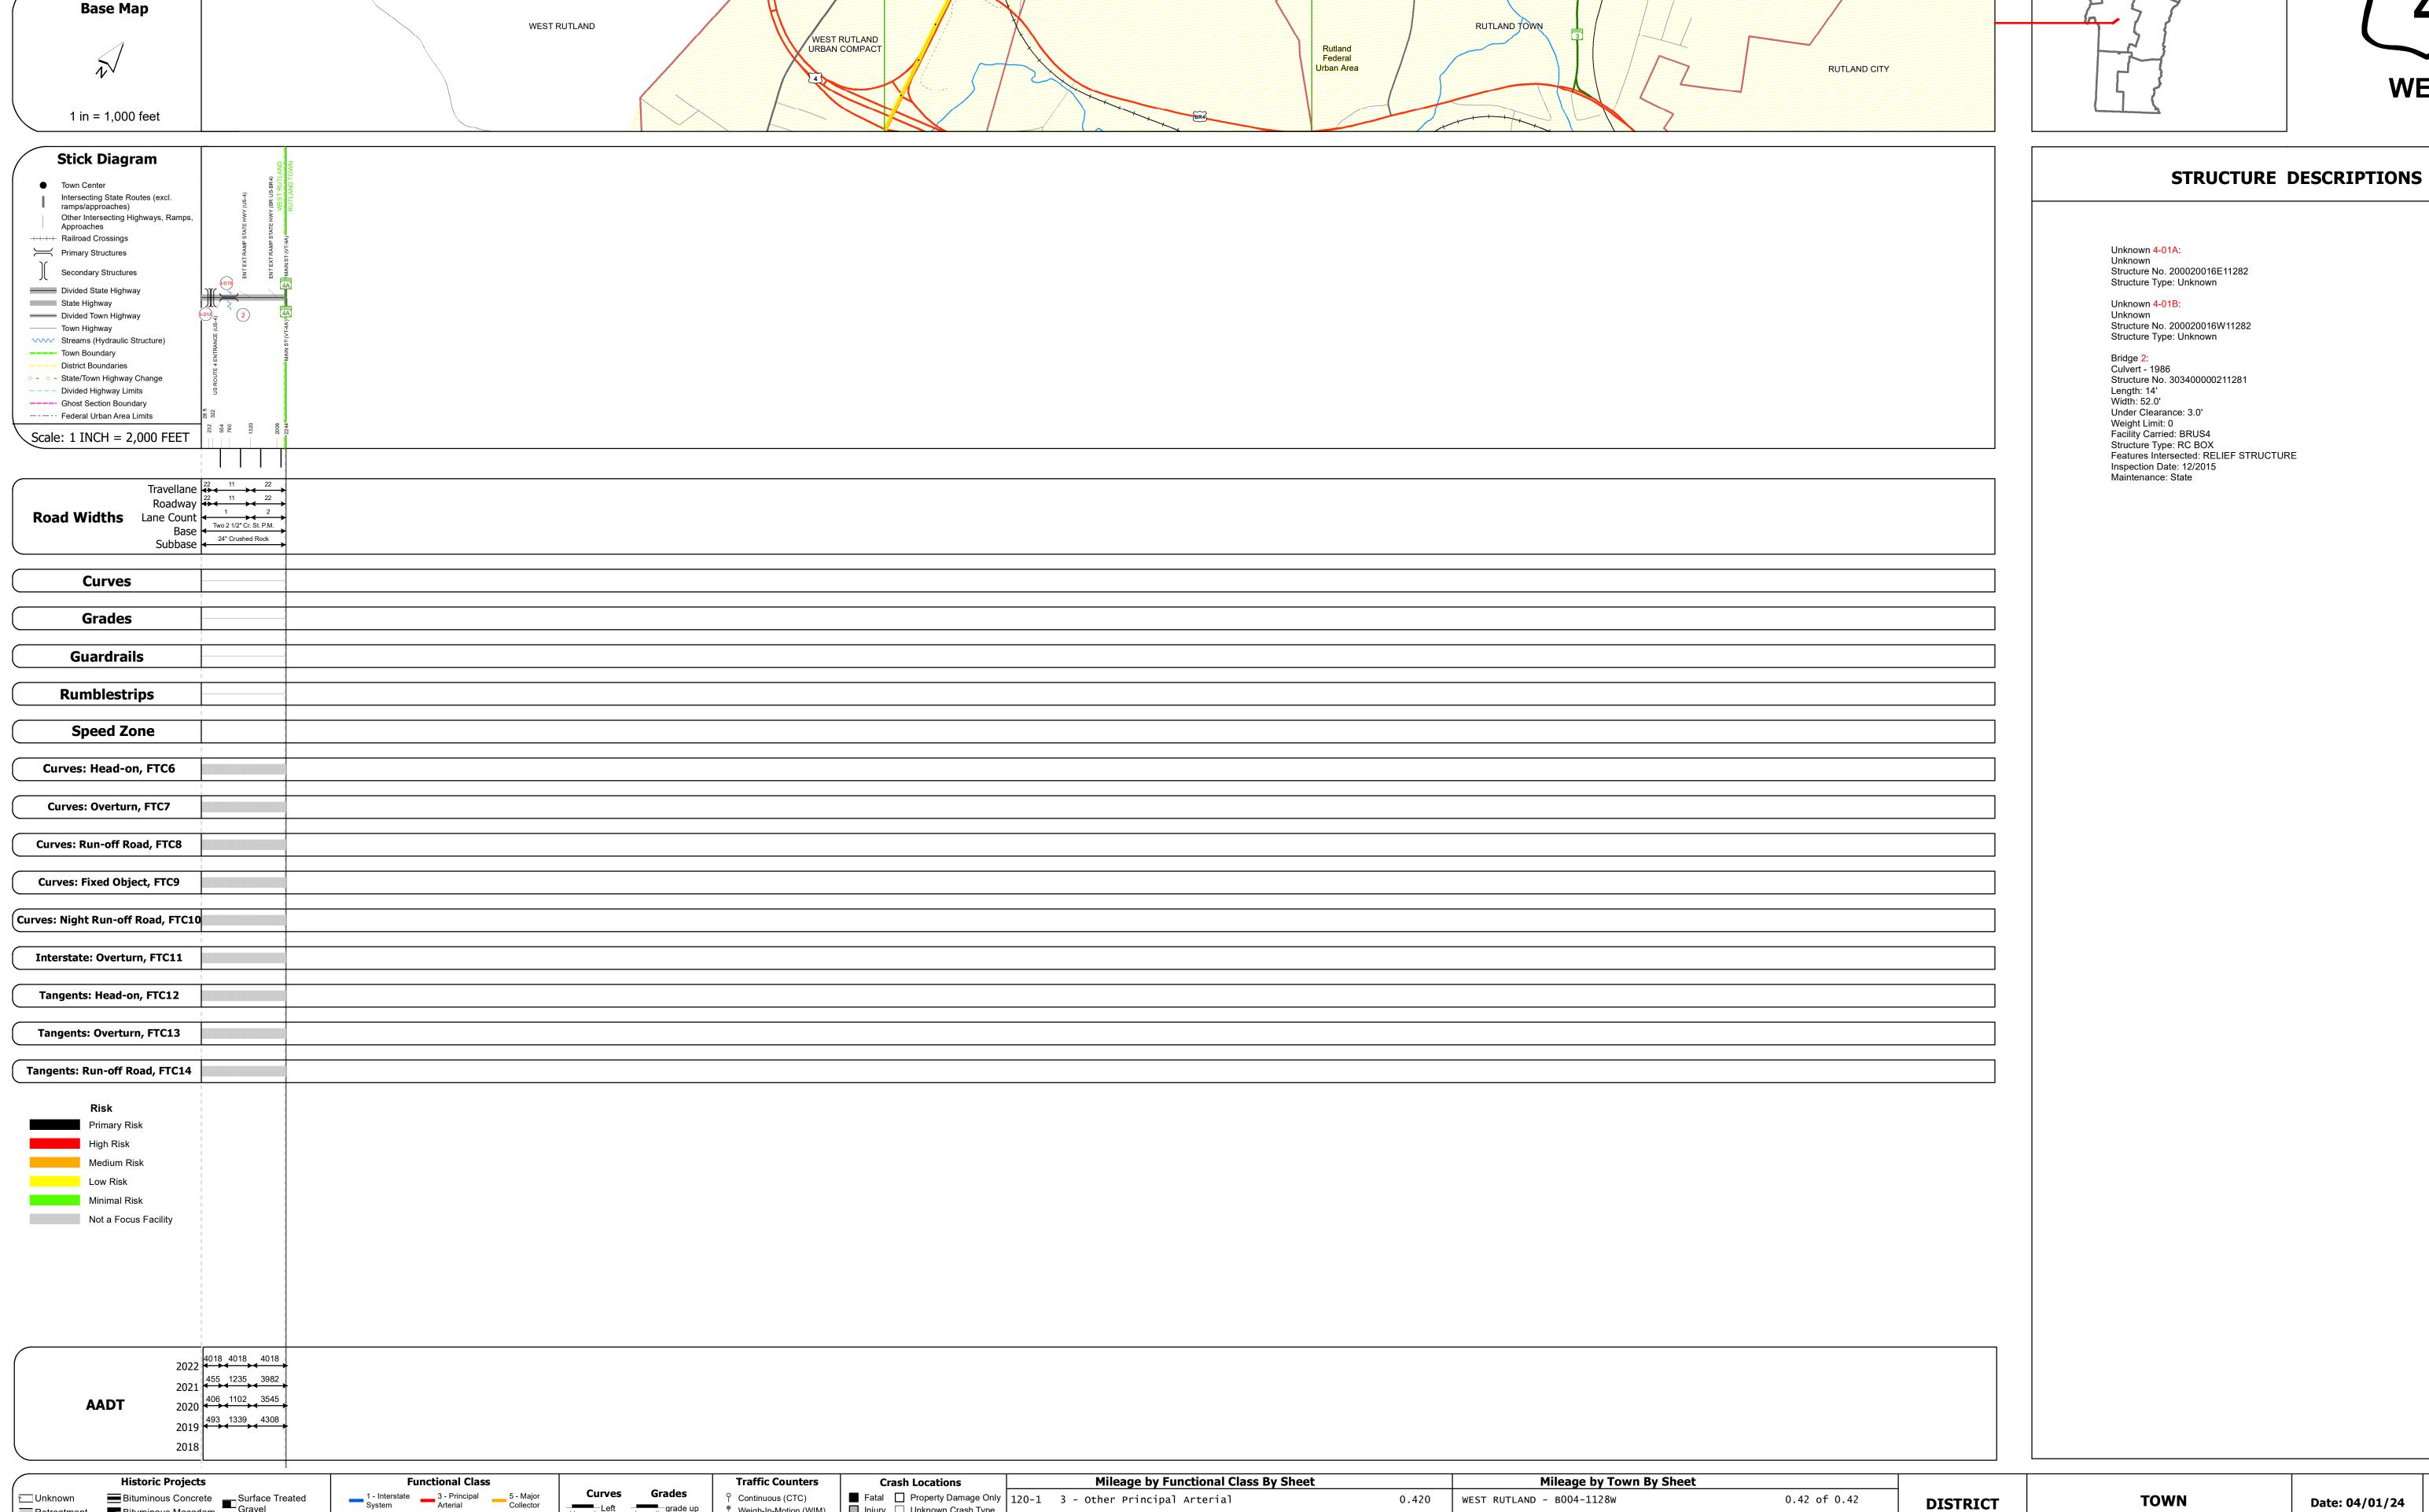






Bridge 2: Culvert - 1986 Structure No. 303400000211281 Length: 14' Width: 52.0' Under Clearance: 3.0' Weight Limit: 0 Facility Carried: BRUS4 Structure Type: RC BOX Features Intersected: RELIEF STRUCTURE Inspection Date: 12/2015 Maintenance: State	

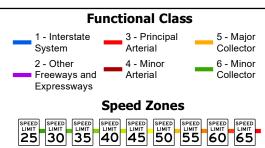

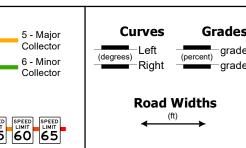

	Traffic Counters	
es Grades t (percent) grade up grade down	○ Continuous (CTC) ○ Weigh-In-Motion (WIM) △ Short-Term, Scheduled △ Short-Term, Unscheduled	
ad Widths (ft) →	(counter ID) AADT (AADT)	

Crash Locations						
High Crash Locations (HCL's) Sections (& Intersections)						
	HCL No.		201 - 300 (21 - 30)			
	1 - 100 (1 - 10)		301 - 400 (31 - 40)			
	101 - 200 (11 - 20)		401 - 800 (41 - 113)			
nhone: 802-828-2600						

Mileage by Functional Class By Sheet		Mileage by Town By Sheet	
- Other Principal Arterial	0.420	WEST RUTLAND - B004-1128W	0.42 of 0.42
Page Total Mileage: 0.420 mi			Page Total Mileage: 0.42 mi