





Route Log and Progress Chart

DRAFT

Please Note: Errors and Omissions May Exist. Contact the VTrans Mapping Section with questions or concerns.

| DISTRICT | TOWN | ROUTE |
|----------|-------------------------------------|-------|
| 9, 7 | SHEFFIELD, WHEELOCK, BARTON, GLOVER | I-91 |

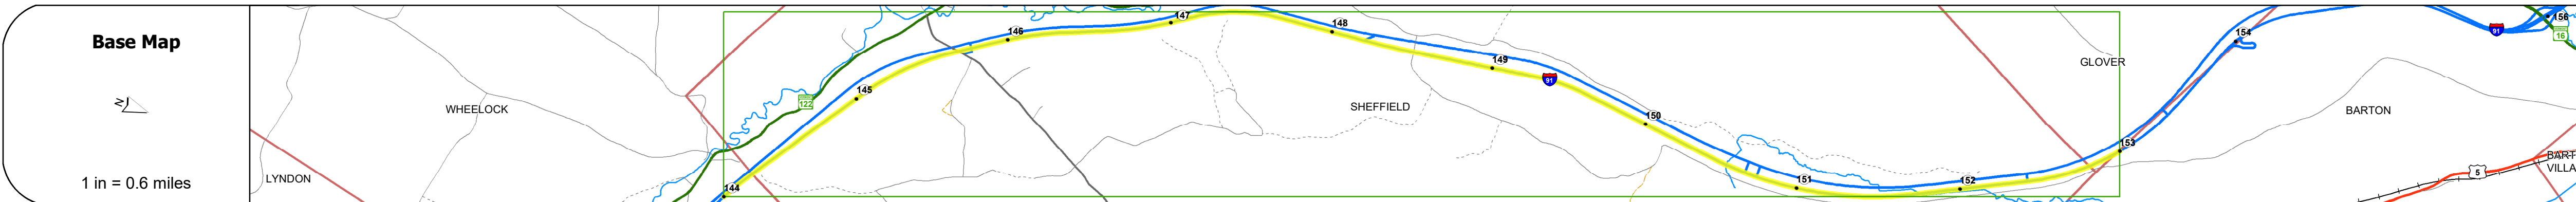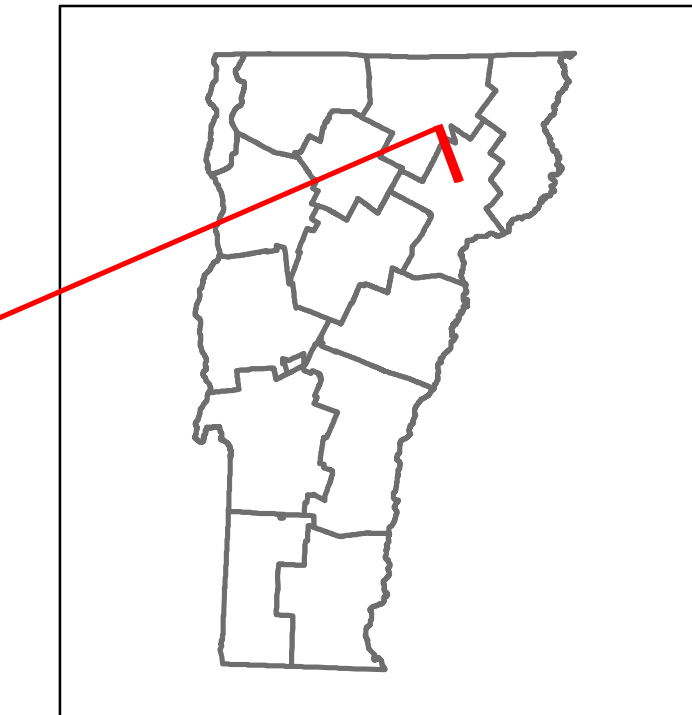

| Travellane | |
|-----------------------------------|--------------------------------|
| Roadway | |
| Lane Count | |
| Base | |
| Subbase | |
| Curves | |
| Grades | +5, +3, +5, +3.7, +5, +5, -4.2 |
| Guardrails | |
| Rumblestrips | |
| Speed Zone | |
| Curves: Head-on, FTC6 | |
| Curves: Overturn, FTC7 | |
| Curves: Run-off Road, FTC8 | |
| Curves: Fixed Object, FTC9 | |
| Curves: Night Run-off Road, FTC10 | |
| Interstate: Overturn, FTC11 | |
| Tangents: Head-on, FTC12 | |
| Tangents: Overturn, FTC13 | |
| Tangents: Run-off Road, FTC14 | |

| Risk | Primary Risk (Black), High Risk (Red), Medium Risk (Orange), Low Risk (Yellow), Minimal Risk (Green), Not a Focus Facility (Grey) |
|------------------------------|--|
| Historic Projects | Unknown, Bituminous Concrete, Retreatment, Resurface, Bituminous Mix, Skippy Mix, Bituminous Seal, Surface Treated Gravel, Plant Mix, Reclaimed Base and Bituminous Concrete, Concrete |
| Functional Class | 1-Interstate System, 2-Other Freeways and Expressways, 3-Principal Arterial, 4-Minor Arterial, 5-Major Collector, 6-Minor Collector |
| Speed Zones | 25, 30, 35, 40, 45, 50, 55, 60, 65 |
| Curves | Left grade up, Right grade down |
| Grades | Left grade up, Right grade down |
| Traffic Counters | Continuous (CTC), Weigh-In-Motion (WIM), Short-Term, Scheduled, Short-Term, Unscheduled |
| Crash Locations | Fatal, Injury, Property Damage Only, Unknown Crash Type |
| High Crash Locations (HCL's) | HCL No. 201-300 (21-30), 301-400 (31-40), 401-800 (41-113) |
| AADT | 2290, 1951, 1728, 2862, 4800 |

STRUCTURE DESCRIPTIONS

- Bridge 98-2:** Culvert - 1973, Structure No. 30009198-203171, Length: 7', Under Clearance: 8.0', Weight Limit: 0, Facility Carried: I91, Structure Type: CGMPP, Features Intersected: BROOK, Inspection Date: 11/2019, Maintenance: State
- Bridge 98-3N:** Culvert - 1973, Structure No. 300091983N03121, Length: 6', Under Clearance: 7.0', Weight Limit: 0, Facility Carried: I91, Structure Type: CGMPP, Features Intersected: BROOK, Inspection Date: 11/2019, Maintenance: State
- Bridge 100A:** Stringer/multi-beam or girder - 1972, Structure No. 200091100N03122, Length: 145', Height: 100.0', Width: 39.0', Under Clearance: 14.0', Weight Limit: 0, Facility Carried: I91 ML, Structure Type: 3 SP CONT ROLLED BM, Features Intersected: I91NB OVER TH NO 1, Surface: Bituminous, Inspection Date: 6/2022, Maintenance/Ownership: State
- Bridge 1002:** Culvert - 1973, Structure No. 300091100203121, Length: 7', Under Clearance: 8.0', Weight Limit: 0, Facility Carried: I91, Structure Type: CGMPP, Features Intersected: BROOK, Inspection Date: 11/2019, Maintenance: State
- Bridge 1004:** Culvert - 1973, Structure No. 300091100403121, Length: 7', Under Clearance: 8.0', Weight Limit: 0, Facility Carried: I91, Structure Type: CGMPP, Features Intersected: BROOK, Inspection Date: 11/2019, Maintenance: State
- Bridge 101-A:** Culvert - 1973, Structure No. 300091101N03121, Length: 18', Under Clearance: 16.0', Weight Limit: 0, Facility Carried: I91, Structure Type: CGMPP, Features Intersected: TH-12 UNDER I-91, Inspection Date: 11/2019, Maintenance: State
- Unknown 101-02N:** Unknown, Structure No. 300091102N03121, Structure Type: Unknown

| Historic Projects | Functional Class | Curves | Grades | Traffic Counters | Crash Locations | Mileage by Functional Class By Sheet | Mileage by Town By Sheet | DISTRICT | TOWN | Date: 02/14/24 | ROUTE |
|--|---|---------------------------------|---------------------------------|---|---|--------------------------------------|--------------------------------|----------------------------|-------------------------------------|--------------------------------------|----------------------------------|
| Unknown, Bituminous Concrete, Retreatment, Resurface, Bituminous Mix, Skippy Mix, Bituminous Seal, Surface Treated Gravel, Plant Mix, Reclaimed Base and Bituminous Concrete, Concrete | 1-Interstate System, 2-Other Freeways and Expressways, 3-Principal Arterial, 4-Minor Arterial, 5-Major Collector, 6-Minor Collector | Left grade up, Right grade down | Left grade up, Right grade down | Continuous (CTC), Weigh-In-Motion (WIM), Short-Term, Scheduled, Short-Term, Unscheduled | Fatal, Injury, Property Damage Only, Unknown Crash Type | 91-3 1 - Interstate 9.000 | ETE - I091-0000 9.0 of 177.432 | 9, 7 | SHEFFIELD, WHEELOCK, BARTON, GLOVER | 17 of 20 TWN mileage: 144.0 to 153.0 | I-91 ETE mileage: 144.0 to 153.0 |
| Indicated plans available - http://vtransmap01.aot.state.vt.us/rp/cpr/D/webstore/ | | | | | | Page Total Mileage: 9.000 mi | | Page Total Mileage: 9.0 mi | | | |