






Route Log and Progress Chart

DRAFT

Please Note: Errors and Omissions May Exist.
Contact the VTrans Mapping Section with questions or concerns.

DISTRICT	TOWN	ROUTE
4	HARTFORD, HARTLAND	I-91

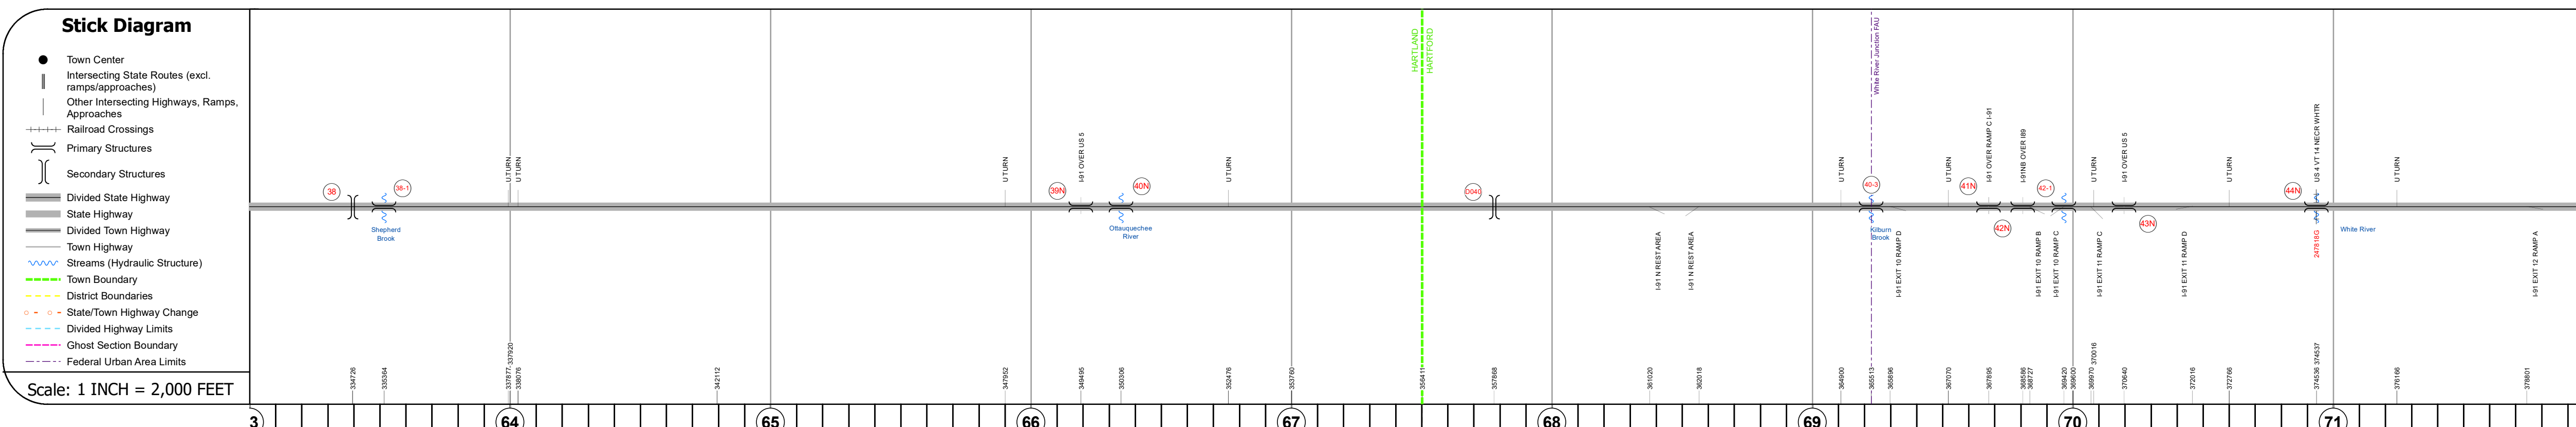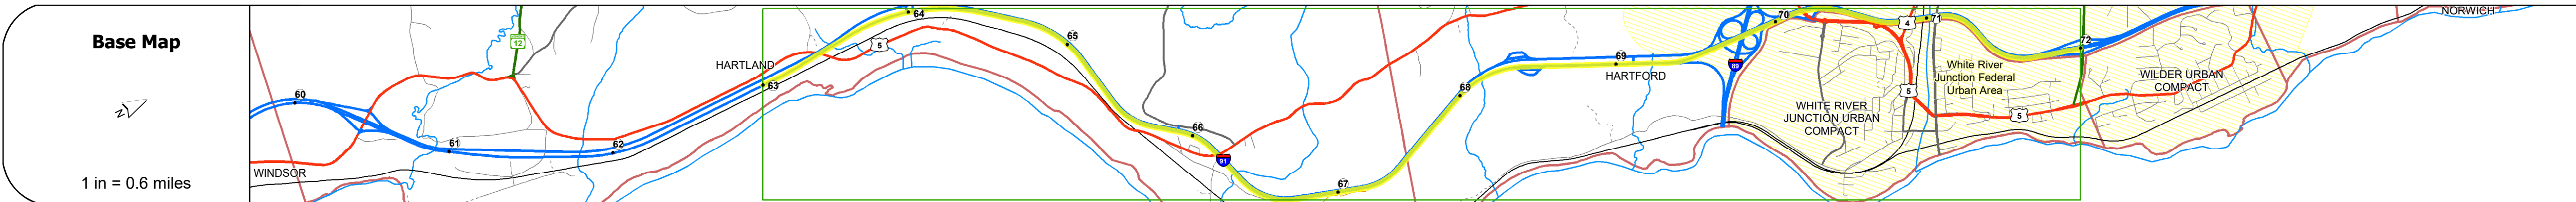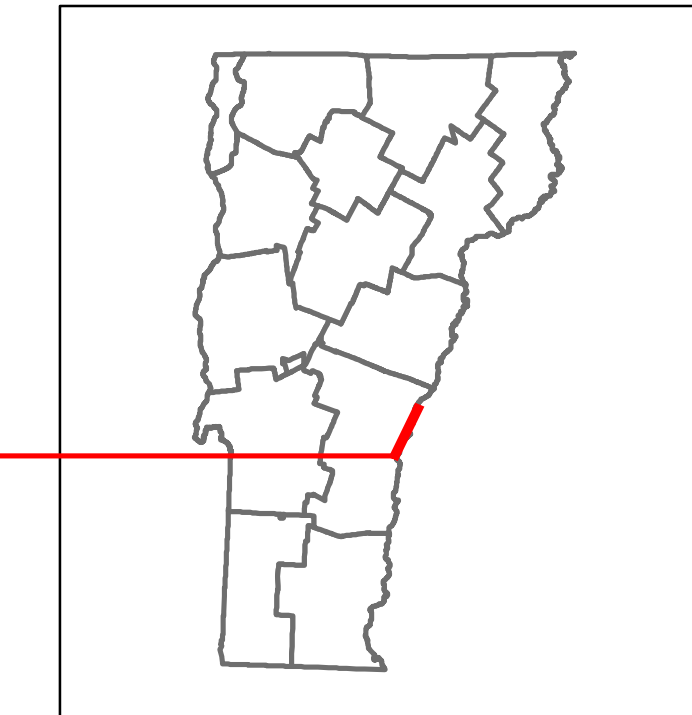

Travellane	
Roadway Lane Count	
Base	
Subbase	
Curves	
Grades	
Guardrails	
Rumblestrips	
Speed Zone	
Curves: Head-on, FTC6	
Curves: Overtake, FTC7	
Curves: Run-off Road, FTC8	
Curves: Fixed Object, FTC9	
Curves: Night Run-off Road, FTC10	
Interstate: Overtake, FTC11	
Tangents: Head-on, FTC12	
Tangents: Overtake, FTC13	
Tangents: Run-off Road, FTC14	

Risk	
Primary Risk	
High Risk	
Medium Risk	
Low Risk	
Minimal Risk	
Not a Focus Facility	
ADT	
2022	9695
2021	9027
2020	7996
2019	10661
2018	19800

STRUCTURE DESCRIPTIONS

Unknown 38:
Unknown
Structure No. 200113006214092
Structure Type: Unknown

Bridge 38-1:
Culvert - 1966
Structure No. 30009138-114091
Length: 7'
Under Clearance: 8.0'
Weight Limit: 0
Facility Carried: I91
Structure Type: CGMPP
Features Intersected: BROOK
Inspection Date: 12/2019
Maintenance: State

Bridge 39N:
Stringer/multi-beam or girder - 1966
Structure No. 200091039N14092
Length: 173'
Height: 100.0'
Width: 30.0'
Under Clearance: 17.0'
Weight Limit: 0
Facility Carried: I91 ML
Structure Type: 3 SPAN CONT GIRDER
Features Intersected: I91 OVER US 5
Surface: Bituminous
Inspection Date: 5/2022
Maintenance/Ownership: State

Bridge 40N:
Girder and floorbeam system - 1966
Structure No. 200091040N14092
Length: 316'
Height: 100.0'
Width: 30.0'
Weight Limit: 0
Facility Carried: I91 ML
Structure Type: 2 SP CONT WELDED GIR
Features Intersected: OTTAUQUECHEE RIVER
Surface: Bituminous
Inspection Date: 5/2022
Maintenance/Ownership: State

Unknown D040:
Unknown
Structure No. 201408040A14082
Structure Type: Unknown

Bridge 40-3:
Culvert - 1966
Structure No. 30009140-314081
Length: 10'
Under Clearance: 11.0'
Weight Limit: 0
Facility Carried: I91
Structure Type: CGMPP
Features Intersected: BROOK
Inspection Date: 12/2019
Maintenance: State

Bridge 41N:
Stringer/multi-beam or girder - 1965
Structure No. 200091041N14082
Length: 112'
Height: 100.0'
Width: 38.0'
Under Clearance: 16.0'
Weight Limit: 0
Facility Carried: I91 ML
Structure Type: WELDED PLATE GIRDER
Features Intersected: I91 OVER RAMP C I91
Surface: Bituminous
Inspection Date: 5/2022
Maintenance/Ownership: State

Bridge 42N:
Stringer/multi-beam or girder - 1965
Structure No. 200091042N14082
Length: 346'
Height: 100.0'
Width: 42.0'
Under Clearance: 21.0'
Weight Limit: 0
Facility Carried: I91 ML
Structure Type: 4 SP CONT ROLLED BM
Features Intersected: I91 NB OVER I89
Surface: Bituminous
Inspection Date: 5/2022
Maintenance/Ownership: State

Bridge 42-1:
Culvert - 1966
Structure No. 30009142-114081
Length: 7'
Under Clearance: 7.0'
Weight Limit: 0
Facility Carried: I91
Structure Type: CGMPP W CONC INVERT
Features Intersected: BROOK
Inspection Date: 12/2019
Maintenance: State

Historic Projects Unknown, Retreatment, Resurface, Bituminous Mix, Skiny Mix, Bituminous Seal Bituminous Concrete, Surface Treated Gravel, Plant Mix, Reclaimed Base and Bituminous Concrete, Concrete	Functional Class 1 - Interstate System, 2 - Other Freeways and Expressways, 3 - Principal Arterial, 4 - Minor Arterial, 5 - Major Collector, 6 - Minor Collector	Curves Left (degrees), Right (degrees) Grades (percent) grade up, (percent) grade down Road Widths (ft)	Traffic Counters Continuous (CTC), Weigh-In-Motion (WIM), Short-Term, Scheduled, Short-Term, Unscheduled (counter ID) Crash Locations Fatal, Injury, Property Damage Only, Unknown Crash Type High Crash Locations (HCL's) Sections (& Intersections) HCL No. 201 - 300 (21 - 30), 301 - 400 (31 - 40), 401 - 500 (41 - 50), 501 - 600 (51 - 60), 601 - 700 (61 - 70)	Mileage by Functional Class By Sheet 91-2 1 - Interstate, 2,774 91-1 1 - Interstate, 6,226 Page Total Mileage: 9.000 mi	Mileage by Town By Sheet ETE - I091-0000, 9.0 of 177.432 Page Total Mileage: 9.0 mi	DISTRICT 4	TOWN HARTFORD, HARTLAND	Date: 02/14/24 8 of 20 TWN mileage: 63.0 to 72.0	ROUTE I-91 ETE mileage: 63.0 to 72.0
---	--	---	--	--	---	----------------------	-----------------------------------	---	--