## VITANS Working to Get You There Vermont Agency of Transportation


## **Route Log and Progress Chart**

Please Note: Errors and Omissions May Exist.
Contact the VTrans Mapping Section with questions or concerns.


**DRAFT** 

DISTRICT TOWN ROUTE

9 NEWPORT CITY US-5

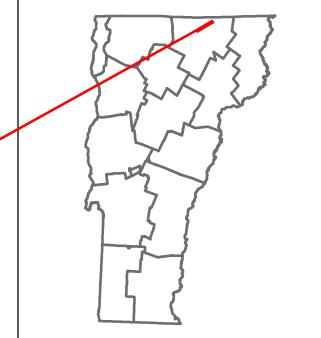



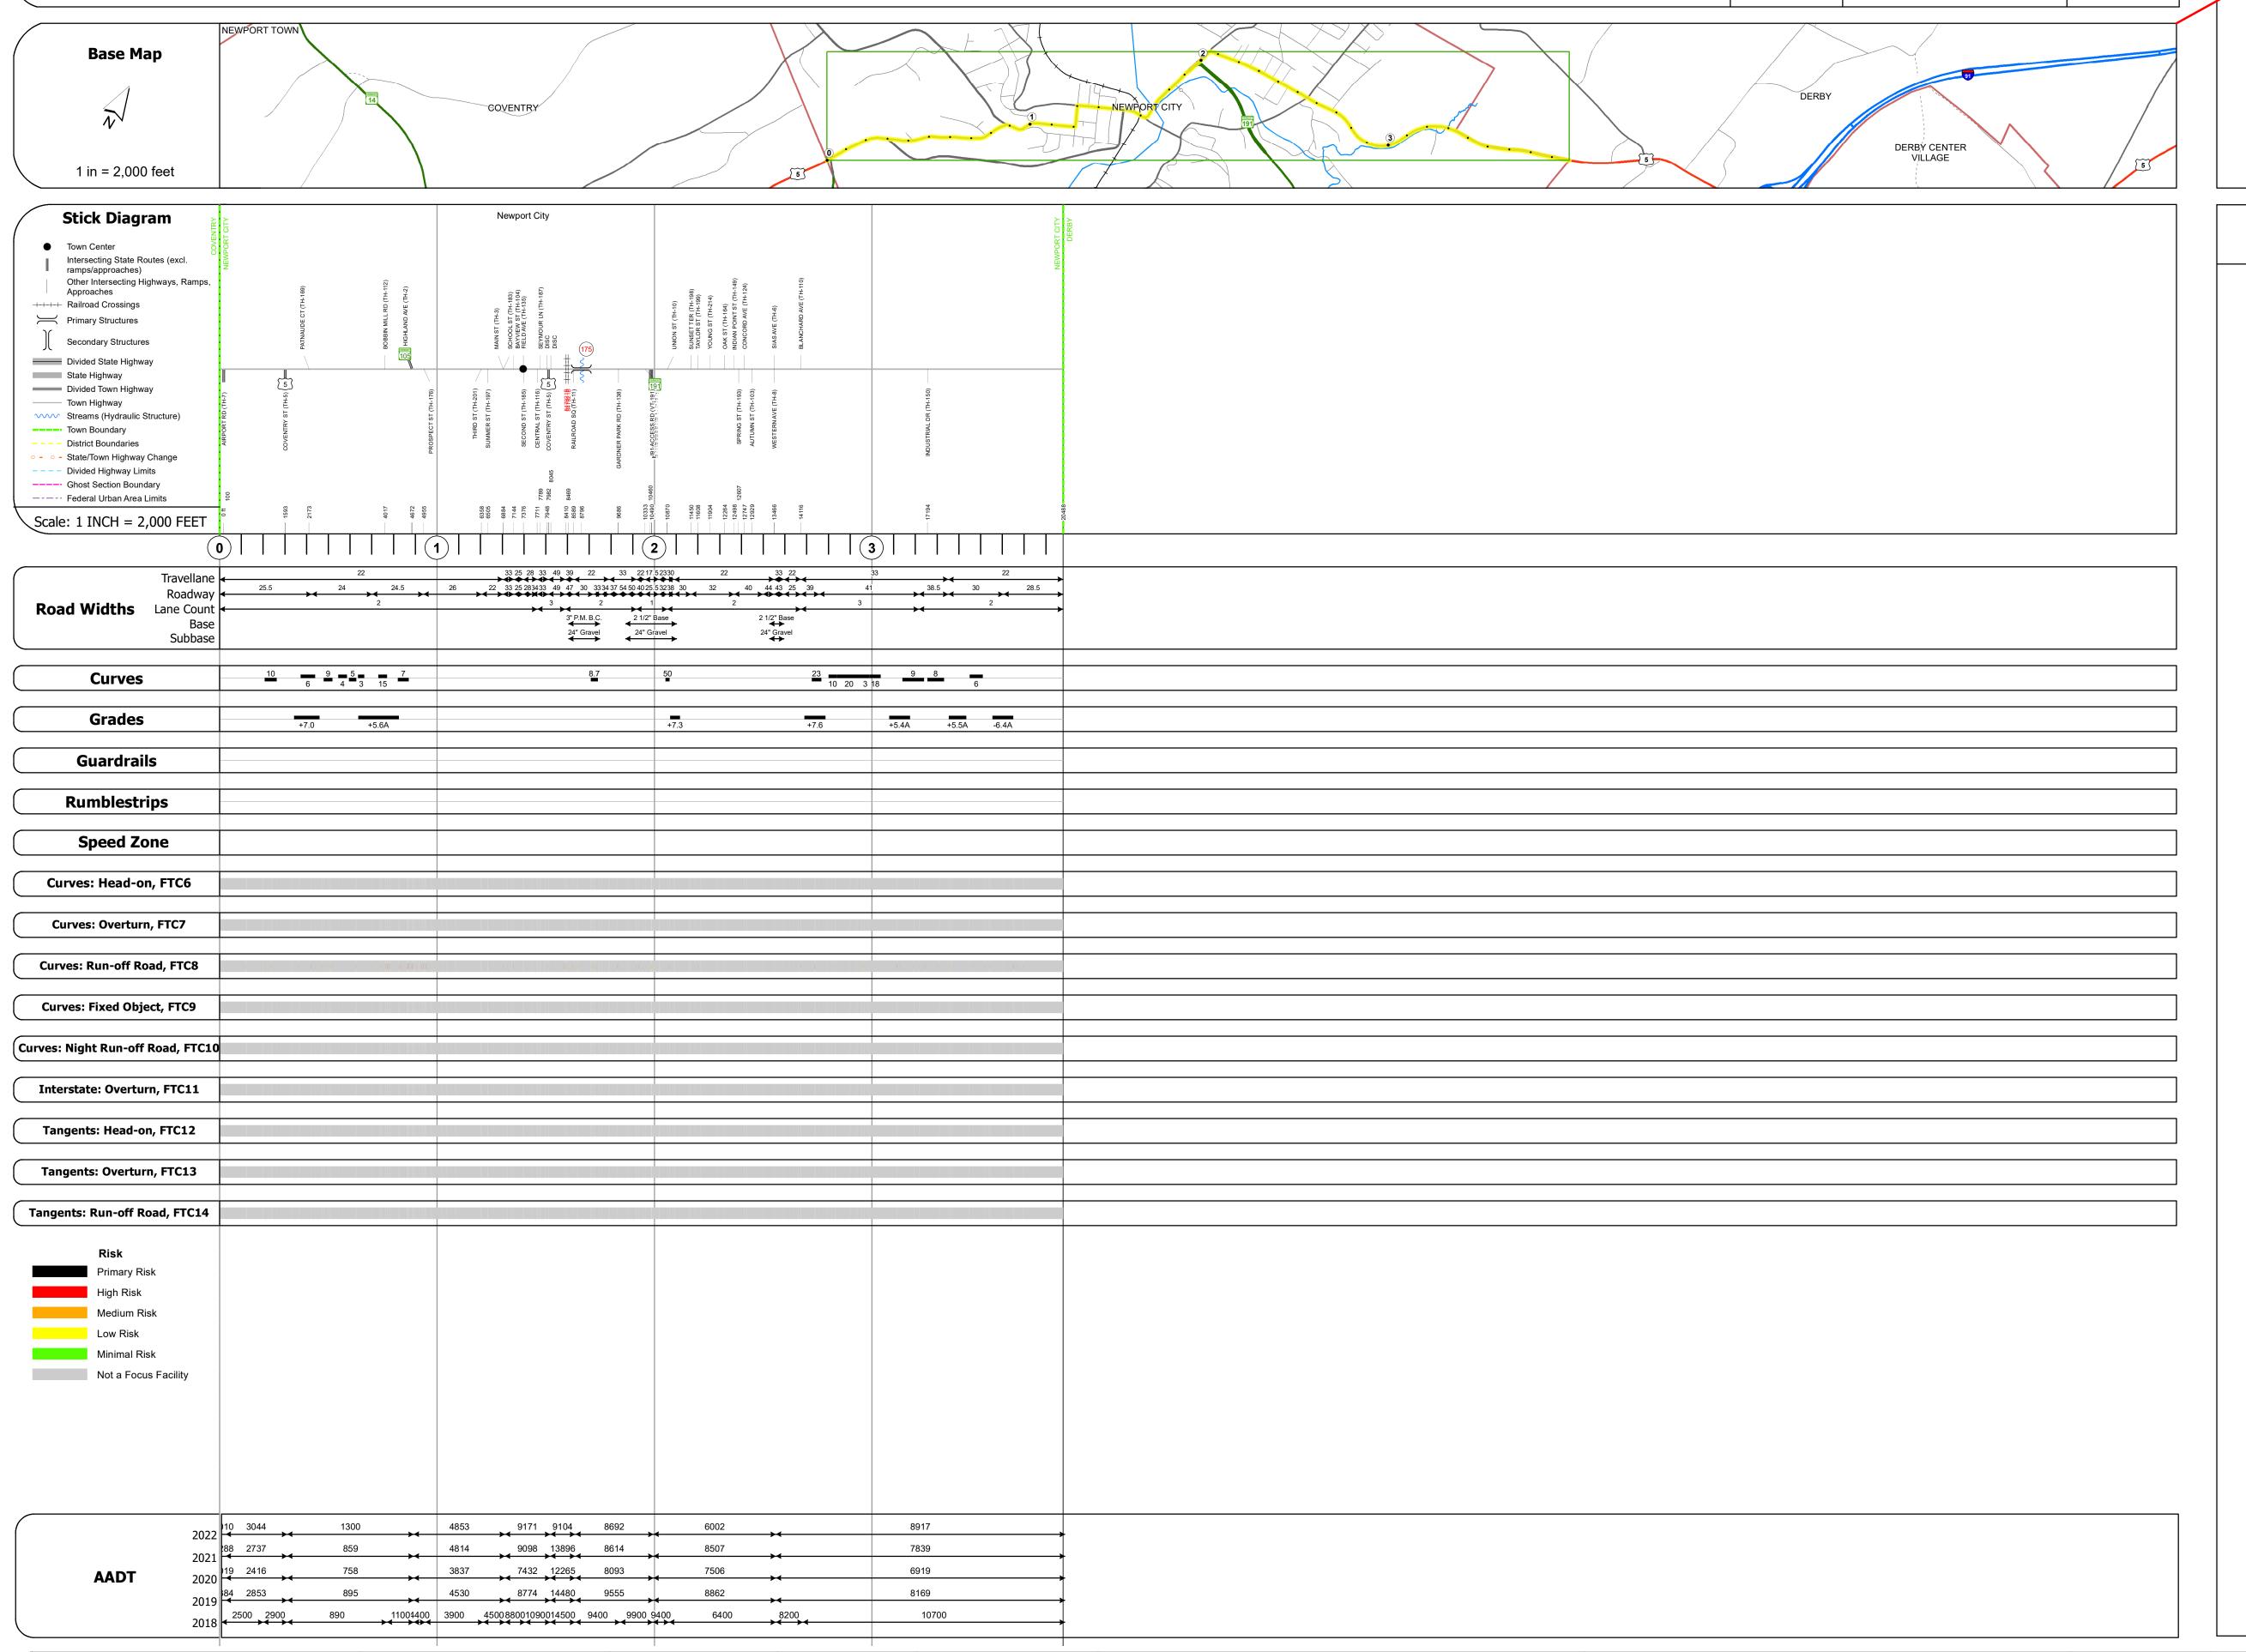

## STRUCTURE DESCRIPTIONS

Bridge 175:
Stringer/multi-beam or girder - 1927
Structure No. 200034017510152
Length: 320'
Height: 100.0'
Width: 29.0'
Weight Limit: 0
Facility Carried: US 05 ML
Structure Type: 8 SPAN ROLLED BEAM
Features Intersected: LAKE MEMPHREMAGOG
Surface: Bituminous
Inspection Date: 6/2021
Maintenance/Ownership: City/Municipal