





Route Log and Progress Chart

DRAFT

Please Note: Errors and Omissions May Exist.
Contact the VTrans Mapping Section with questions or concerns.

DISTRICT	TOWN	ROUTE
3	RUTLAND TOWN	US-7

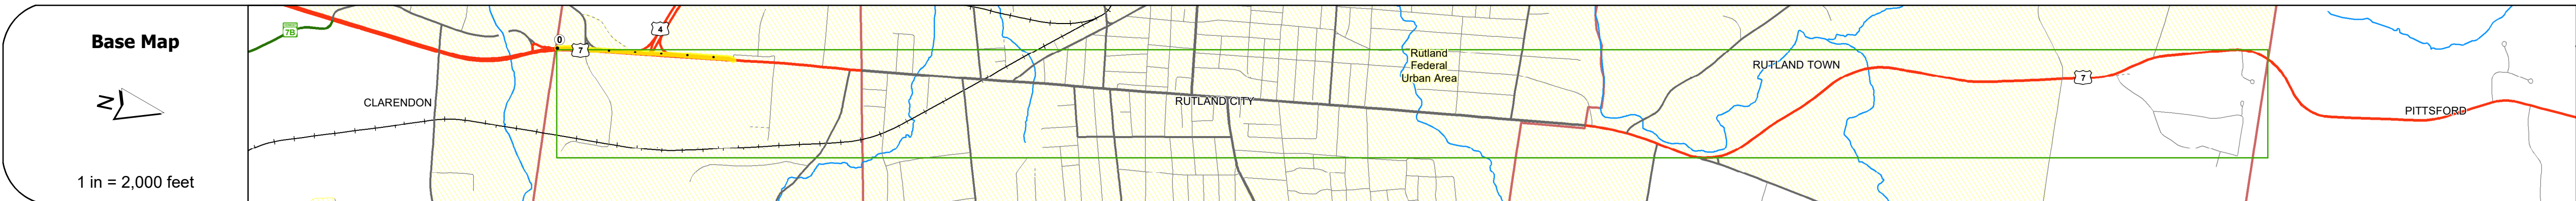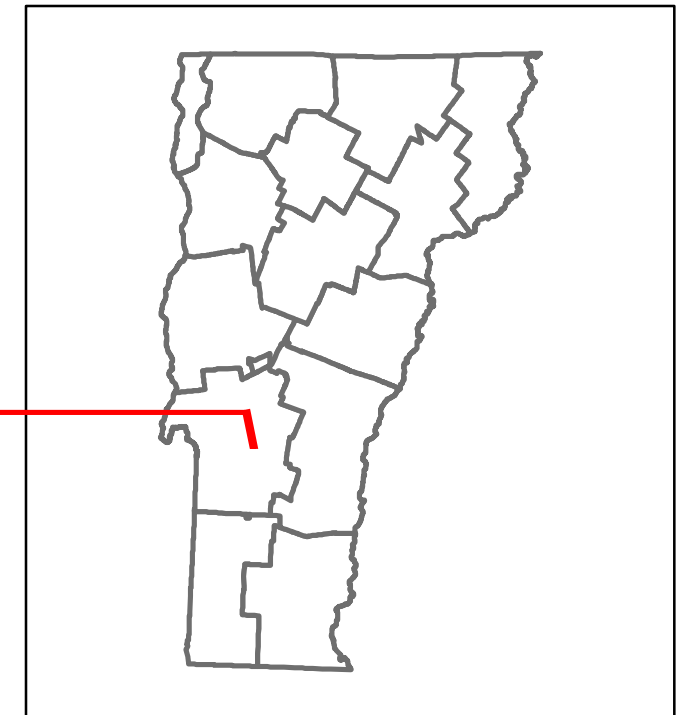

STRUCTURE DESCRIPTIONS

Road Widths	Travellane: 24' 24' 24' 24' 24' Roadway: 35' 43' 27' 47' 35' Lane Count: 2 2 Base: 22 1/2" Crushed Stone Base Courses Subbase: 24" Crushed Gravel
-------------	---

Curves	
Grades	
Guardrails	
Rumblestrips	
Speed Zone	45
Curves: Head-on, FTC6	
Curves: Overturn, FTC7	
Curves: Run-off Road, FTC8	
Curves: Fixed Object, FTC9	
Curves: Night Run-off Road, FTC10	
Interstate: Overturn, FTC11	
Tangents: Head-on, FTC12	
Tangents: Overturn, FTC13	
Tangents: Run-off Road, FTC14	

Risk
Primary Risk
High Risk
Medium Risk
Low Risk
Minimal Risk
Not a Focus Facility

AAADT
2022
2021
2020
2019
2018

Historic Projects Unknown, Retreatment, Resurface, Bituminous Mix, Skippy Mix, Bituminous Seal, Surface Treated Gravel, Plant Mix, Reclaimed Base and Bituminous Concrete, Concrete, Gravel	Functional Class 1- Interstate System, 2- Other, 3- Principal Arterial, 4- Minor Arterial, 5- Major Collector, 6- Minor Collector	Curves Left (degrees), Right (degrees), Grades (percent) grade up, (percent) grade down	Traffic Counters Continuous (CTC), Weigh-In-Motion (WIM), Short-Term, Scheduled, Short-Term, Unscheduled	Crash Locations Fatal, Injury, Property Damage Only, Unknown Crash Type, High Crash Locations (HCL's)	Mileage by Functional Class By Sheet 019-3 3 - Other Principal Arterial 0.677	Mileage by Town By Sheet RUTLAND TOWN - U007-11205 0.677 of 0.677	DISTRICT 3	TOWN RUTLAND TOWN	Date: 04/02/24	ROUTE US-7 ETE mileage: 63.484 to 64.161
Page Total Mileage: 0.677 mi						Page Total Mileage: 0.677 mi				

For More Information Contact - Vermont Agency of Transportation, Policy, Planning and Intermodal Development Division - Mapping Section, 219 North Main Street, Barre, VT 05641 Telephone: 802-828-2600.