
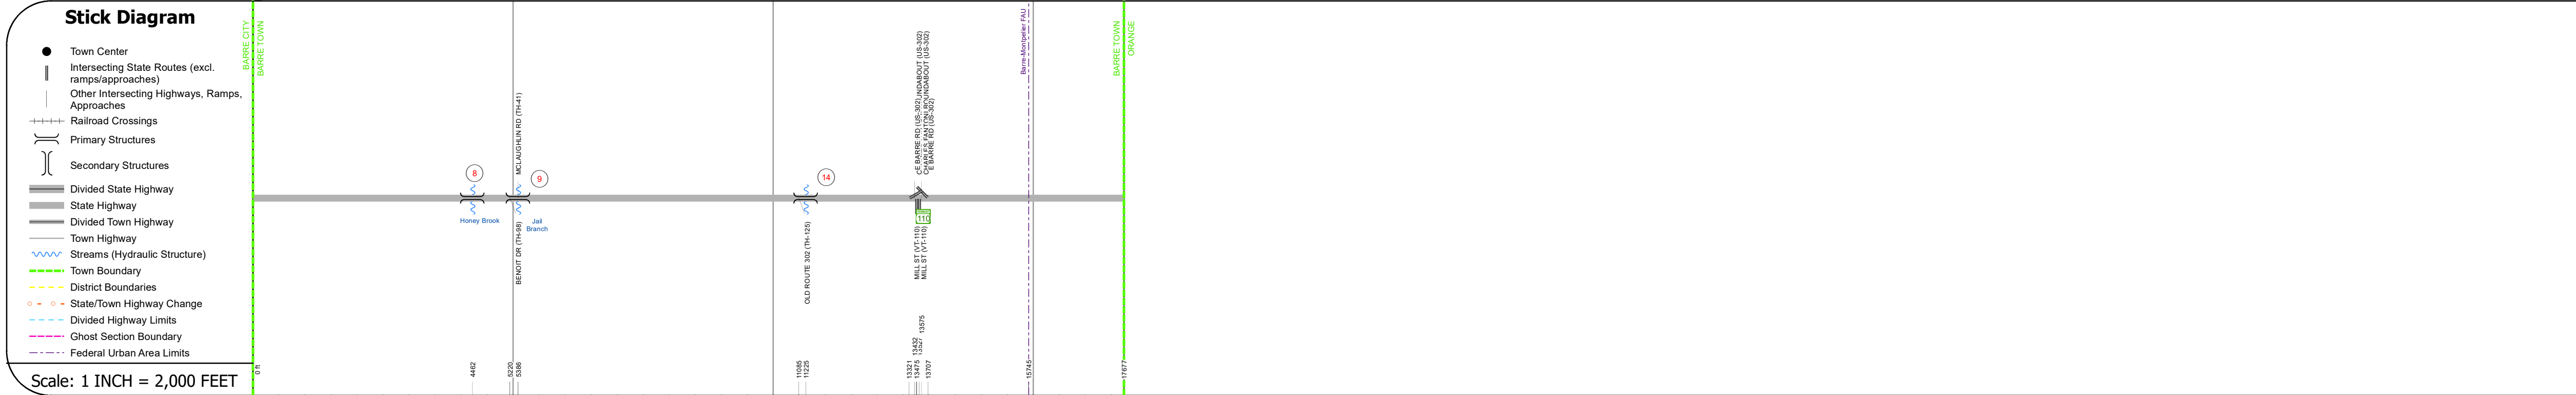


DISTRICT	TOWN	ROUTE
6	BARRE TOWN	US-302

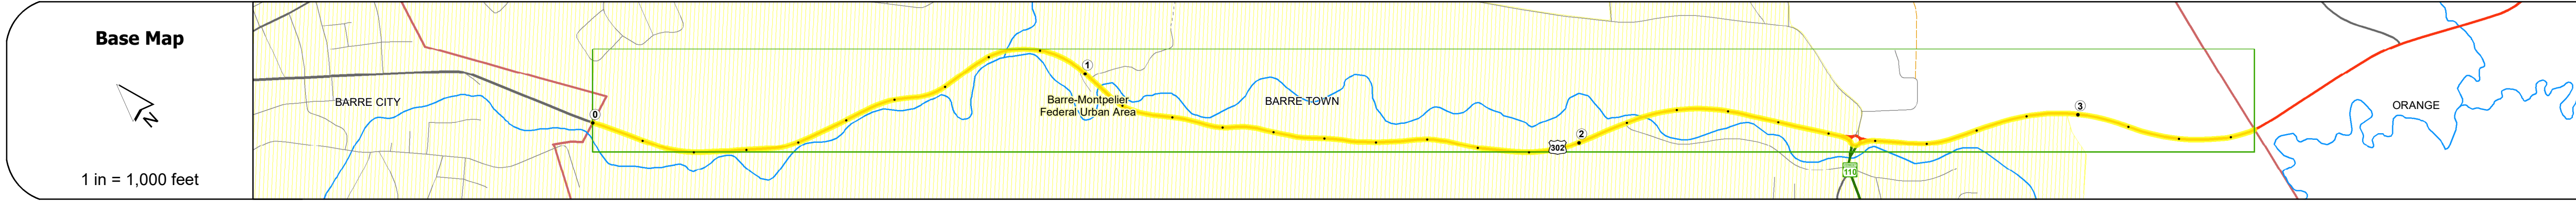

Road Widths	Travellane: 20, 28, 30, 28, 22, 22 Roadway Lane Count: 2, 2, 2, 2, 2, 2 Base: 48' S.B., 6' S.B., 8' Gravel, 88' 6", 4' Cr. Stone, 20" Crushed Rock
Curves	5, 6, 7, 9, 12, 7, 6.5, 4, 8, 9, 5, 8, 4, 3, 5
Grades	+4.4A, +3.5, +5.0, +7.0, -4.5
Guardrails	
Rumblestrips	
Speed Zone	40
Curves: Head-on, FTC6	
Curves: Overturn, FTC7	
Curves: Run-off Road, FTC8	
Curves: Fixed Object, FTC9	
Curves: Night Run-off Road, FTC10	
Interstate: Overturn, FTC11	
Tangents: Head-on, FTC12	
Tangents: Overturn, FTC13	
Tangents: Run-off Road, FTC14	

Risk	Primary Risk (Black)	High Risk (Red)	Medium Risk (Orange)	Low Risk (Yellow)	Minimal Risk (Green)	Not a Focus Facility (Grey)
-------------	----------------------	-----------------	----------------------	-------------------	----------------------	-----------------------------

AAADT	2022: 5691, 4452, 3955	2021: 5640, 3924, 3924	2020: 5031	2019: 6113, 0, 0	2018: 6700, 6200, 4100
--------------	------------------------	------------------------	------------	------------------	------------------------

STRUCTURE DESCRIPTIONS

Bridge 8:
Culvert - 1949
Structure No. 300026000812021
Length: 18'
Under Clearance: 7.0'
Weight Limit: 0
Facility Carried: US302
Structure Type: RC BOX
Features Intersected: HONEY BROOK
Inspection Date: 11/2020
Maintenance: State

Bridge 9:
Stringer/multi-beam or girder - 1928
Structure No. 200026000912022
Length: 74'
Height: 100.0'
Width: 35.0'
Weight Limit: 0
Facility Carried: US 00302 ML
Structure Type: ROLLED BEAM
Features Intersected: JAIL BRANCH BROOK
Surface: Bituminous
Inspection Date: 6/2021
Maintenance/Ownership: State

Bridge 14:
Stringer/multi-beam or girder - 1959
Structure No. 200026001412022
Length: 202'
Height: 100.0'
Width: 33.0'
Weight Limit: 0
Facility Carried: US 00302 ML
Structure Type: 3 SPAN ROLLED BEAM
Features Intersected: JAIL BRANCH BROOK
Surface: Bituminous
Inspection Date: 6/2021
Maintenance/Ownership: State

Historic Projects <ul style="list-style-type: none"> Unknown Retreatment Resurface Bituminous Mix Skinny Mix Bituminous Seal 	Functional Class <ul style="list-style-type: none"> 1 - Interstate System 2 - Other Freeways and Expressways 3 - Principal Arterial 4 - Minor Arterial 5 - Major Collector 6 - Minor Collector 	Curves <ul style="list-style-type: none"> Left (degrees) Right (degrees) 	Grades <ul style="list-style-type: none"> Left (percent) grade up Right (percent) grade down 	Traffic Counters <ul style="list-style-type: none"> Continuous (CTC) Weigh-In-Motion (WIM) Short-Term, Scheduled Short-Term, Unscheduled 	Crash Locations <ul style="list-style-type: none"> Fatal Injury Property Damage Only Unknown Crash Type 	Mileage by Functional Class By Sheet 026-1 3 - Other Principal Arterial: 1.020 026-1 4 - Minor Arterial: 2.328 Page Total Mileage: 3.348 mi	Mileage by Town By Sheet BARRE TOWN - U302-1202: 3.348 of 3.348 Page Total Mileage: 3.348 mi	DISTRICT 6	TOWN BARRE TOWN	Date: 04/02/24	ROUTE US-302 ETE mileage: 6.09 to 9.438
--	--	--	--	--	---	--	--	----------------------	---------------------------	-----------------------	--