
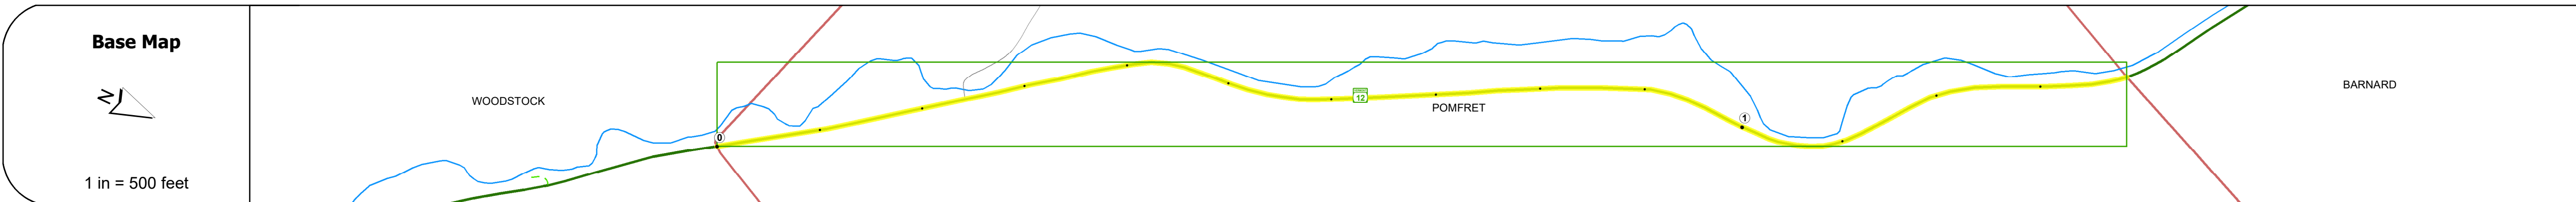


DISTRICT	TOWN	ROUTE
4	POMFRET	VT-12

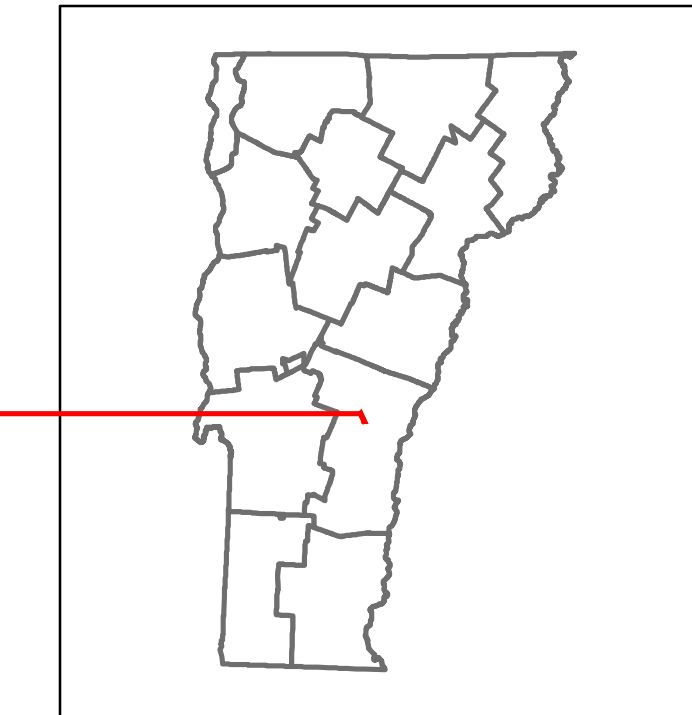

### STRUCTURE DESCRIPTIONS

**Bridge 21:**  
 Culvert - 1956  
 Structure No. 300241002114131  
 Length: 9'  
 Under Clearance: 7.0'  
 Weight Limit: 0  
 Facility Carried: VT12  
 Structure Type: CGMPP  
 Features Intersected: BROOK  
 Inspection Date: 11/2021  
 Maintenance: State

<b>Road Widths</b>	Travellane: 25, 29, 30, 30, 29, 28, 29, 29, 31, 31 Roadway Lane Count: 2 Base: 18'
<b>Curves</b>	8, 4, 6, 10, 7, 2
<b>Grades</b>	
<b>Guardrails</b>	
<b>Rumblestrips</b>	
<b>Speed Zone</b>	
<b>Curves: Head-on, FTC6</b>	
<b>Curves: Overturn, FTC7</b>	
<b>Curves: Run-off Road, FTC8</b>	
<b>Curves: Fixed Object, FTC9</b>	
<b>Curves: Night Run-off Road, FTC10</b>	
<b>Interstate: Overturn, FTC11</b>	
<b>Tangents: Head-on, FTC12</b>	
<b>Tangents: Overturn, FTC13</b>	
<b>Tangents: Run-off Road, FTC14</b>	

<b>Risk</b>	<ul style="list-style-type: none"> <li>Primary Risk (Black)</li> <li>High Risk (Red)</li> <li>Medium Risk (Orange)</li> <li>Low Risk (Yellow)</li> <li>Minimal Risk (Green)</li> <li>Not a Focus Facility (Grey)</li> </ul>
<b>AAADT</b>	2022: 1388 2021: 884 2020: 780 2019: 921 2018: 1700

<b>Historic Projects</b> Unknown, Retreatment, Resurface, Bituminous Mix, Skippy Mix, Bituminous Seal, Bituminous Concrete, Cold Plane and Reclaimed Base and Concrete, Surface Treated Gravel, Plant Mix, Reclaimed Base and Bituminous Concrete	<b>Functional Class</b> 1 - Interstate System, 2 - Other Freeways and Expressways, 3 - Principal Arterial, 4 - Minor Arterial, 5 - Major Collector, 6 - Minor Collector	<b>Curves</b> Left (degrees), Right (degrees), Grades (percent) grade up, (percent) grade down	<b>Traffic Counters</b> Continuous (CTC), Weigh-In-Motion (WIM), Short-Term, Scheduled, Short-Term, Unscheduled	<b>Crash Locations</b> Fatal, Injury, Property Damage Only, Unknown Crash Type, High Crash Locations (HCL's)	<b>Mileage by Functional Class By Sheet</b> 0241 5 - Major Collector 1.383	<b>Mileage by Town By Sheet</b> POMFRET - V012-1413 1.383 of 1.383	<b>DISTRICT</b> 4	<b>TOWN</b> POMFRET	<b>Date:</b> 02/14/24	<b>ROUTE</b> VT-12 ETE mileage: 12.107 to 13.49
					Page Total Mileage: 1.383 mi	Page Total Mileage: 1.383 mi				