

## **Route Log and Progress Chart**

Base Map						Get G.	Barre-Mc Federal U	ontpelier rban Area
2	BROOKFIELD	0			WILLIAMSTOWN			
1 in = 2,000 feet								
Stick Diagram  Town Center  Intersecting State Routes (excl. ramps/approaches)  Other Intersecting Highways, Ramp Approaches  HIIII Railroad Crossings  Primary Structures  (Secondary Structures  Divided State Highway State Highway	BPOOKFIELD NILLIAMSTOWN VILLIAMSTOWN VILLIAMSTOWN VILLIAMSTOWN	TH 76 (TH-76) TRIPP RD (TH-33)	54	→ NDUSTRY ST (TH-100) Barre-Montpelier FAU	B SPIDER WEB FARM RD (TH-40) PLEASANT ST (TH-39) CARDEN ST (TH-73) GARDEN ST (TH-74) CONSTRUCTION HILL RD (TH-24) ELM ST (TH-78) ELM ST (TH-78)	OLD TOWN RD (TH-55) SOUCY LN (TH-104) SOUCY LN (TH-104)	Cold Spring Brook	BARKE LOWN
<ul> <li>Divided Town Highway</li> <li>Town Highway</li> <li>Streams (Hydraulic Structure)</li> <li>Town Boundary</li> <li>District Boundaries</li> <li>State/Town Highway Change</li> <li>Divided Highway Limits</li> <li>Ghost Section Boundary</li> <li>Federal Urban Area Limits</li> </ul> Scale: 1 INCH = 2,000 FEET	S S Second Branch White River 9000 9033 9020 9030 9030 9030 9030 9030	8830 = 1025 10863 WINCHESTER HILL RD (TH-54)	Stevens Branch 5 5 9 7 9 7 9 7 9 7 9 7 9 1	= 17767 17868 CHELSEA RD (TH-3) 99 91 170 170 1700 1000 1	<ul> <li>21612 BUSINESS CENTER RD (TH-99)</li> <li>21954</li> <li>21954</li> <li>21954</li> <li>22667</li> <li>23323</li> <li>BECKETT ST (TH-71)</li> <li>23605</li> <li>BECKETT ST (TH-71)</li> <li>23405</li> <li>CIRCLE ST (TH-26)</li> </ul>	- 27425 - 28600 - 28600 BROCKWAY HILL RD (TH-12) - 28600 BROCKWAY HILL RD (TH-12) - 306987 - 30698 - 306987 - 306987	- 31933 - 32234 - 32234 - 32977 34056 - ANNHAM RD (TH-19)	
Travella	0       1   1		3	22		5               6		
Road Widths Lane Cou Ba Subba	ay $\stackrel{26}{\leftarrow}$ $\stackrel{27}{\leftarrow}$ $\stackrel{26}{\leftarrow}$ $\stackrel{27}{\leftarrow}$ $\stackrel{26}{\leftarrow}$ $\stackrel{27}{\leftarrow}$ $\stackrel{27}{\leftarrow}$ $\stackrel{2}{\leftarrow}$	26 25 26 26	27 26 26.5 20" S.B.	26 27 25 26.5 25 27 2	29 34 37 38 36 28 36 28 27	29 28 29 30 29 31	29 28 27.5 29	
Curves	7     10     11     8     6	<u> </u>	5	<u>6</u> <u>6</u> 4	7 <u>2</u> 20 <u>18</u> 5 7 18 8		5 <u>5</u> 5 8 7	
Grades	+9.0A				+6.7A	-5.7A		
Guardrails			I I I					
Rumblestrips								
Speed Zone					9700 35		40 40	]
Curves: Head-on, FTC6								
Curves: Overturn, FTC7								
Curves: Run-off Road, FTC8 Curves: Fixed Object, FTC9								
Curves: Night Run-off Road, FTC								
Interstate: Overturn, FTC11								
Tangents: Head-on, FTC12								
Tangents: Overturn, FTC13								
Tangents: Run-off Road, FTC1	4							
RiskPrimary RiskHigh RiskMedium RiskLow RiskNot a Focus Facility								
					0505			
	795 789		1317 1307	2541 2521	2595 5631	3154 3126	<b>&gt;</b>	
	021 < 696 696	~ ~	996	2354	4968	2870	*	
	822 820 820	······································	1176 1200	2779 2800	5865 4100	3389 3400		
							*	
Historic Proje	ncrete Surface Treated cadam Gravel 2 - Other Plant Mix ncrete Reclaimed Base and Bituminous Concrete Speed	ional Class 3 - Principal 5 - Major Arterial Collector 4 - Minor Arterial 6 - Minor Collector ed Zones SPEED SPEED SPEED SPEED 45 50 55 60 65	de up Veigh-In-Motion (WIM)	Crash Locations Fatal Property Damage Only Injury Unknown Crash Type High Crash Locations (HCL's) Sections (& Intersections) HCL No. 201 - 300 (21 - 30) 1 - 100 (1 - 10) 301 - 400 (31 - 40)	0147 5 - Major Collector	ional Class By Sheet	6.833 WILLIAMSTOWN - VO	<b>age by Town By Sheet</b> 014-0917
Indicated plans available - http://vtransmap	01.aot.state.vt.us/rp/dpr/Dlwebstore/	45 50 55 60 65	(4001)	101 - 200 (11 - 20) 401 - 800 (41 - 113)		Page Total Mileage: 6.8	33 mi	Page


For More Information Contact - Vermont Agency of Transportation, Policy, Planning and Intermodal Development Division - Mapping Section, 219 North Main Street, Barre, VT 05641 Telephone: 802-828-2600.

## DISTRICT DRAFT



Please Note: Errors and Omissions May Exist. Contact the VTrans Mapping Section with questions or concerns.

6

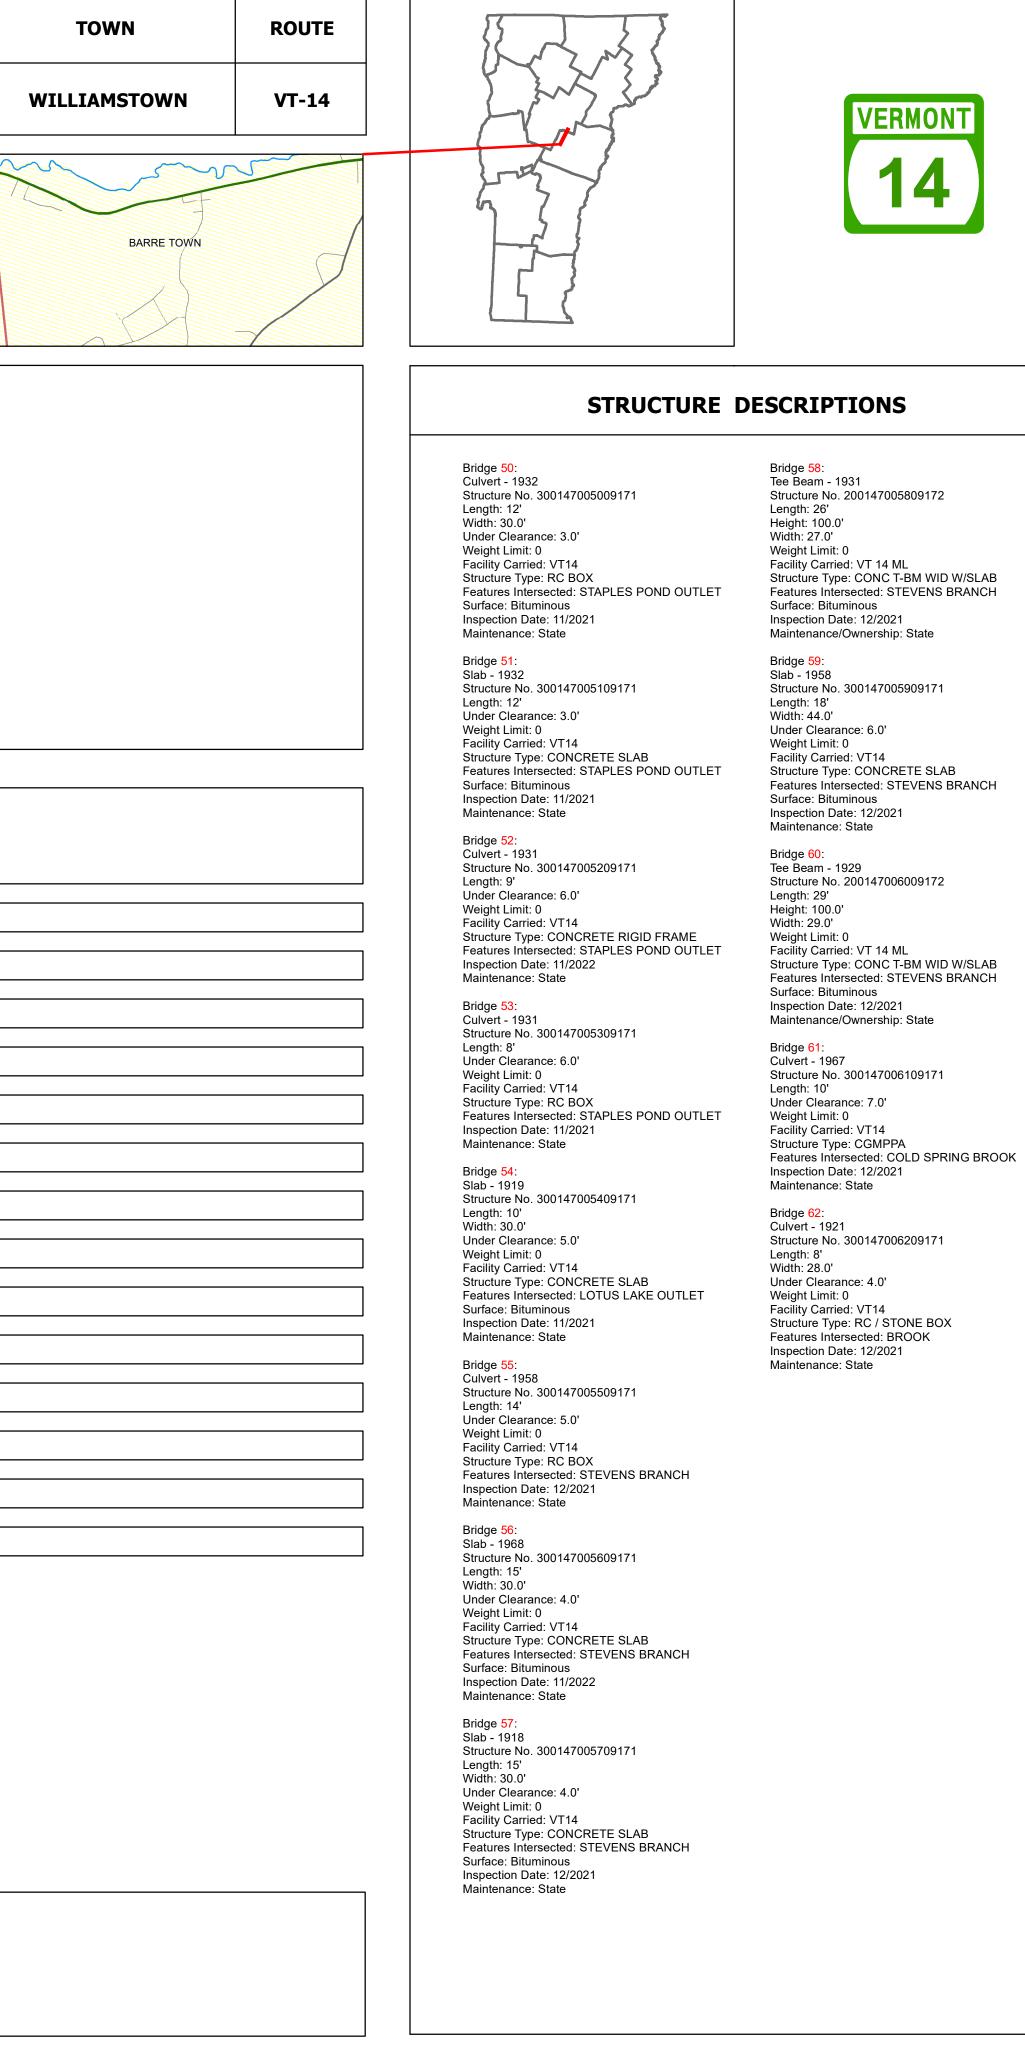

6.833 of 6.833	DISTRICT	TOWN	Date: 02/15/24	ROUTE
ge Total Mileage: 6.833 mi	6	WILLIAMSTOWN	<b>1 of 1</b> TWN mileage: 0.0 to 6.833	<b>VT-14</b> ETE mileage: 39.843 to 46.676