





# Route Log and Progress Chart

**DRAFT**

Please Note: Errors and Omissions May Exist.  
Contact the VTrans Mapping Section with questions or concerns.

DISTRICT	TOWN	ROUTE
9	ALBANY	VT-14

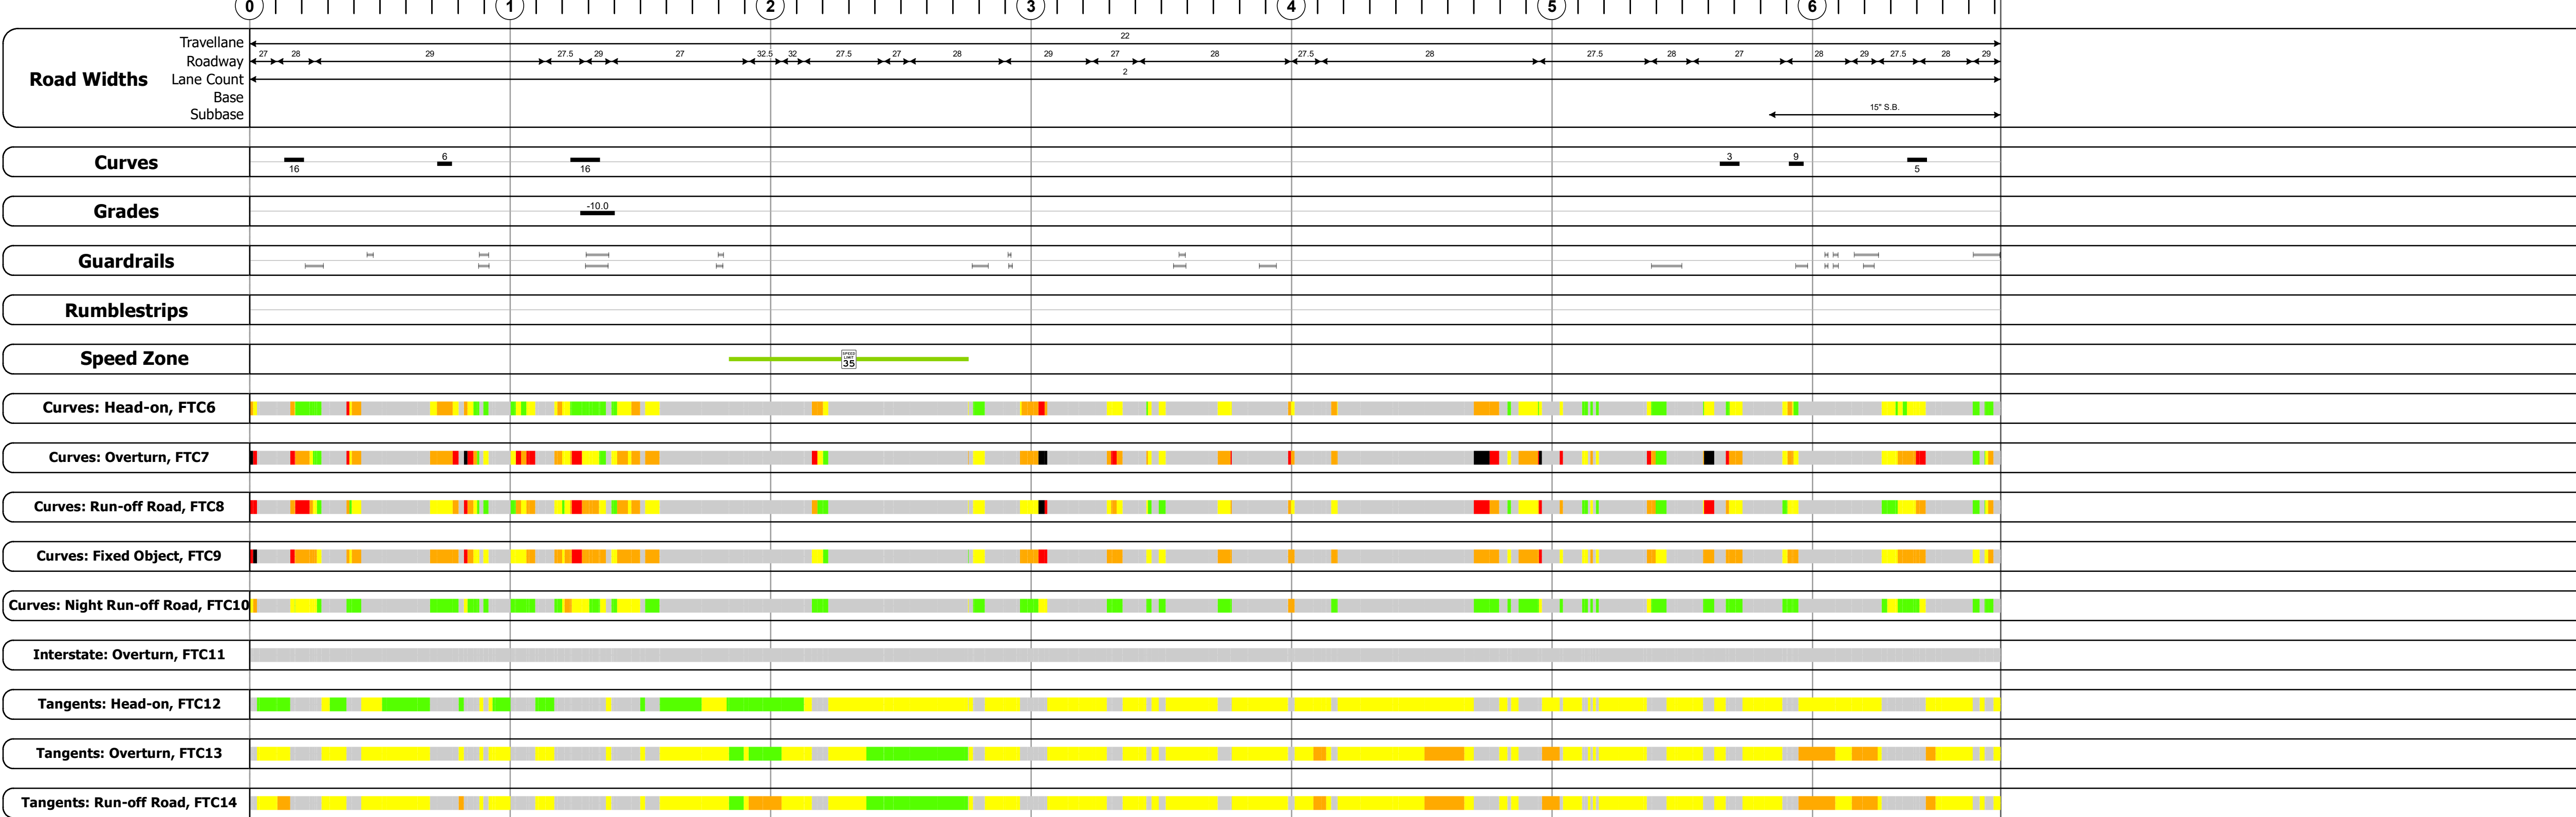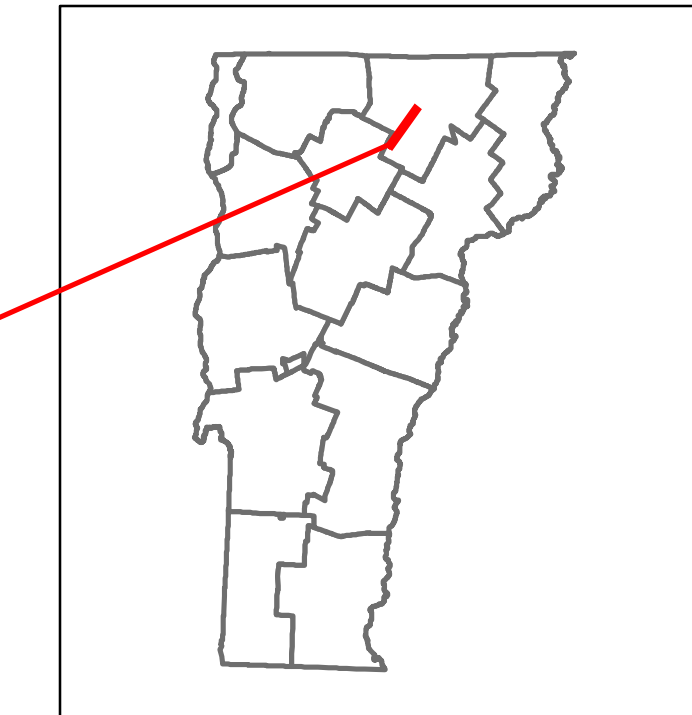

Risk	Primary Risk	High Risk	Medium Risk	Low Risk	Minimal Risk	Not a Focus Facility
2022	1181					1306
2021	1153					1296
2020	1016					1144
2019	1200					1351
2018	1200					1400

### STRUCTURE DESCRIPTIONS

**Bridge 114:**  
Culvert - 1957  
Structure No. 300251011410011  
Length: 16'  
Under Clearance: 6.0'  
Weight Limit: 0  
Facility Carried: VT14  
Structure Type: TWIN ACCGMPP  
Features Intersected: ROGERS BRANCH  
Inspection Date: 11/2021  
Maintenance: State

**Bridge 115:**  
Culvert - 1957  
Structure No. 300251011510011  
Length: 9'  
Under Clearance: 6.0'  
Weight Limit: 0  
Facility Carried: VT14  
Structure Type: ACCGMPP HALF SLEEVE  
Features Intersected: SHALNEY BRANCH  
Inspection Date: 11/2021  
Maintenance: State

**Bridge 116:**  
Slab - 1925  
Structure No. 300251011610011  
Length: 19'  
Width: 30.0'  
Under Clearance: 5.0'  
Weight Limit: 0  
Facility Carried: VT14  
Structure Type: CONCRETE SLAB  
Features Intersected: MC CLEARY BROOK  
Surface: Bituminous  
Inspection Date: 11/2021  
Maintenance: State

**Bridge 117:**  
Culvert - 1955  
Structure No. 300251011710011  
Length: 32'  
Under Clearance: 6.0'  
Weight Limit: 0  
Facility Carried: VT14  
Structure Type: TWIN CGMPPA  
Features Intersected: LAMPHEAN BROOK  
Inspection Date: 11/2021  
Maintenance: State

**Bridge 118:**  
Stringer/multi-beam or girder - 1956  
Structure No. 200251011810012  
Length: 89'  
Height: 100.0'  
Width: 29.0'  
Weight Limit: 0  
Facility Carried: VT 14 ML  
Structure Type: ROLLED BEAM  
Features Intersected: BLACK RIVER  
Surface: Bituminous  
Inspection Date: 6/2021  
Maintenance/Ownership: State

**Bridge 119:**  
Culvert - 1956  
Structure No. 300251011910011  
Length: 7'  
Under Clearance: 6.0'  
Weight Limit: 0  
Facility Carried: VT14  
Structure Type: RC PIPE  
Features Intersected: CATTLE PASS  
Inspection Date: 11/2021  
Maintenance: State

<b>Historic Projects</b> <ul style="list-style-type: none"> <li>Unknown</li> <li>Retreatment</li> <li>Resurface</li> <li>Bituminous Mix</li> <li>Skinny Mix</li> <li>Bituminous Seal</li> </ul>	<b>Functional Class</b> <ul style="list-style-type: none"> <li>1 - Interstate System</li> <li>2 - Other Freeways and Expressways</li> <li>3 - Principal Arterial</li> <li>4 - Minor Arterial</li> <li>5 - Major Collector</li> <li>6 - Minor Collector</li> </ul>	<b>Crash Locations</b> <ul style="list-style-type: none"> <li>Fatal</li> <li>Injury</li> <li>Property Damage Only</li> <li>Unknown Crash Type</li> </ul>	<b>Mileage by Functional Class By Sheet</b> 0251 5 - Major collector 6.722	<b>Mileage by Town By Sheet</b> ALBANY - V014-1001 6.722 of 6.722	<b>DISTRICT</b> 9	<b>TOWN</b> ALBANY	<b>Date:</b> 02/15/24	<b>ROUTE</b> VT-14 ETE mileage: 89.071 to 95.793
<b>Crash Locations (HCL's)</b> Sections (& Intersections) 1 - 100 (1 - 10) 201 - 300 (21 - 30) 101 - 200 (11 - 20) 401 - 800 (41 - 113)				<b>Page Total Mileage: 6.722 mi</b>		<b>Page Total Mileage: 6.722 mi</b>		<b>1 of 1</b> TWN mileage: 0.0 to 6.722