

## **Route Log and Progress Chart**

**DRAFT** Please Note: Errors and Omissions May Exist. Contact the VTrans Mapping Section with questions or concerns.

Page Total Mileage: 1.261 mi


**DISTRICT TOWN ROUTE VT-16 WHEELOCK** 

Page Total Mileage: 1.261 mi





STRUCTURE DESCRIPTIONS

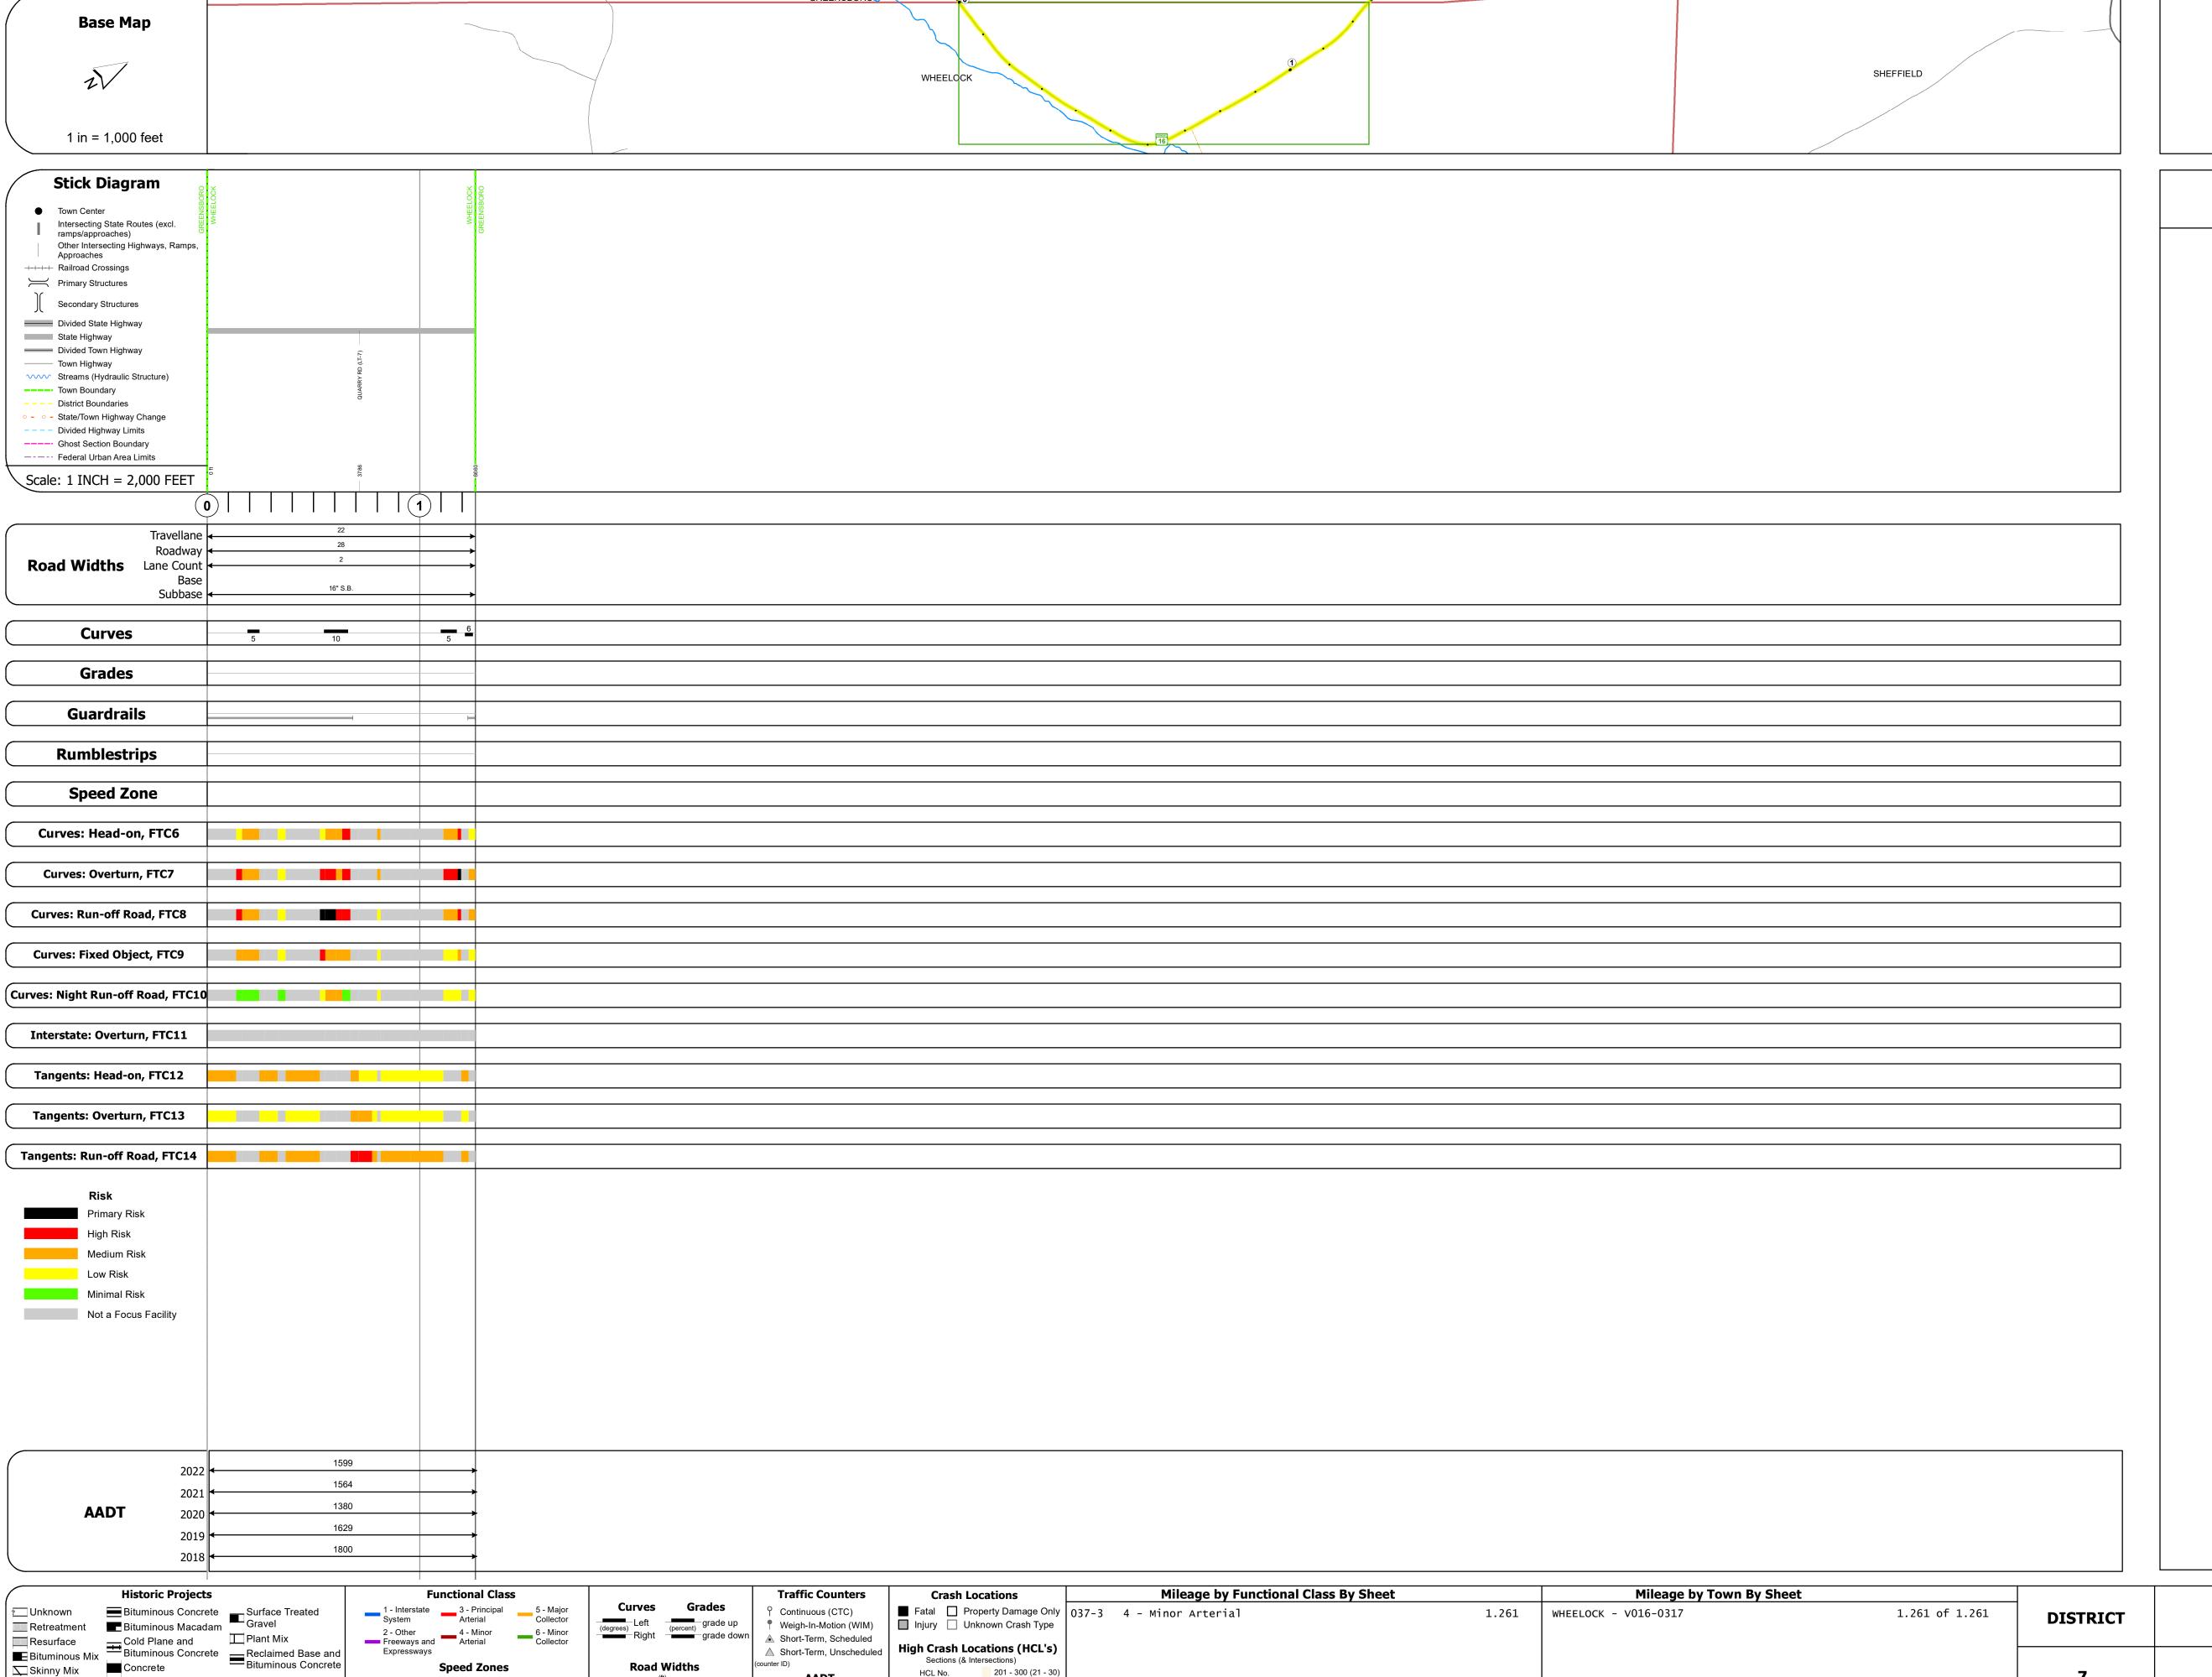

Speed Zones

Skinny Mix Concrete

ःः Bituminous Seal **∑** Gravel

▲ Short-Term, Scheduled

Road Widths

△ Short-Term, Unscheduled

High Crash Locations (HCL's)

HCL No. 201 - 300 (21 - 30)

1 - 100 (1 - 10) 301 - 400 (31 - 40)

Sections (& Intersections)