





Route Log and Progress Chart

DRAFT

Please Note: Errors and Omissions May Exist.
Contact the VTrans Mapping Section with questions or concerns.

DISTRICT	TOWN	ROUTE
9	GLOVER	VT-16

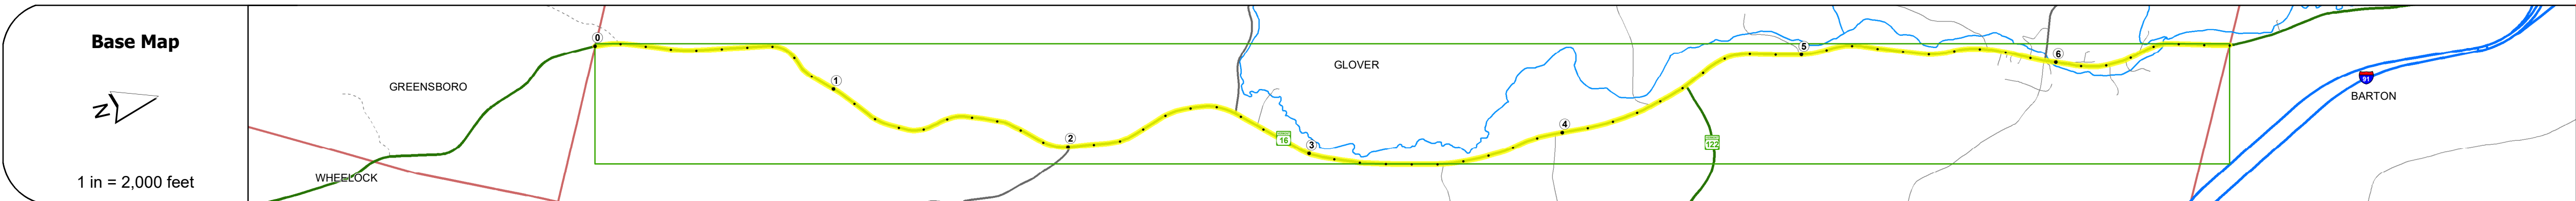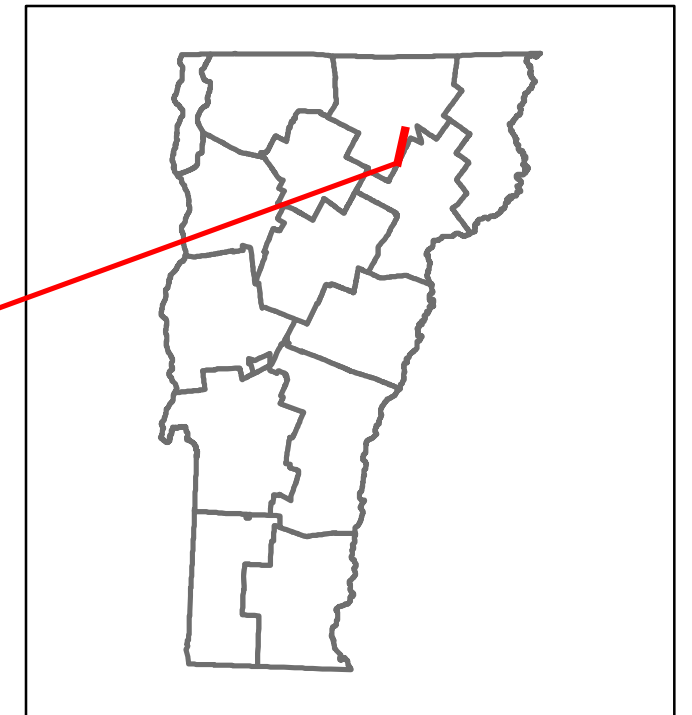

Risk	Primary Risk	High Risk	Medium Risk	Low Risk	Minimal Risk	Not a Focus Facility
█	█	█	█	█	█	█

Year	1622	2019	2307	2565
2022	1622	2019	2307	2565
2021	1609	1949	2289	2241
2020	1420	1799	2020	1977
2019	1677	2124	2385	2334
2018	1700	2200	2400	2300

STRUCTURE DESCRIPTIONS

Bridge 13:
Culvert - 1949
Structure No. 300037001310081
Length: 6'
Under Clearance: 6.0'
Weight Limit: 0
Facility Carried: VT16
Structure Type: ACCGMPP
Features Intersected: BROOK
Inspection Date: 12/2021
Maintenance: State

Bridge 14:
Culvert - 1949
Structure No. 300037001410081
Length: 8'
Under Clearance: 4.0'
Weight Limit: 0
Facility Carried: VT16
Structure Type: STONE / CONC BOX
Features Intersected: BROOK
Inspection Date: 12/2021
Maintenance: State

Bridge 15:
Frame - 1919
Structure No. 300037001510081
Length: 37'
Width: 28.0'
Under Clearance: 7.0'
Weight Limit: 0
Facility Carried: VT16
Structure Type: CONCRETE RIGID FRAME
Features Intersected: BROOK
Surface: Bituminous
Inspection Date: 12/2021
Maintenance: State

Bridge 18:
Stringer/multi-beam or girder - 1956
Structure No. 200037001810082
Length: 69'
Height: 100.0'
Width: 30.0'
Weight Limit: 0
Facility Carried: VT 16 ML
Structure Type: ROLLED BEAM
Features Intersected: BARTON RIVER
Surface: Bituminous
Inspection Date: 7/2021
Maintenance/Ownership: State

Bridge 19:
Stringer/multi-beam or girder - 1956
Structure No. 200037001910082
Length: 74'
Height: 100.0'
Width: 30.0'
Weight Limit: 0
Facility Carried: VT 16 ML
Structure Type: ROLLED BEAM
Features Intersected: BARTON RIVER
Surface: Bituminous
Inspection Date: 7/2021
Maintenance/Ownership: State

Historic Projects <ul style="list-style-type: none"> Unknown Retreatment Resurface Bituminous Mix Skinny Mix Bituminous Seal 	Functional Class <ul style="list-style-type: none"> 1 - Interstate System 2 - Other Freeways and Expressways 3 - Principal Arterial 4 - Minor Arterial 5 - Major Collector 6 - Minor Collector 	Curves <ul style="list-style-type: none"> Left (degrees) Right (degrees) 	Grades <ul style="list-style-type: none"> Left (percent) grade up Right (percent) grade down 	Traffic Counters <ul style="list-style-type: none"> Continuous (CTC) Weight-In-Motion (WIM) Short-Term, Scheduled Short-Term, Unscheduled 	Crash Locations <ul style="list-style-type: none"> Fatal Injury Property Damage Only Unknown Crash Type 	Mileage by Functional Class By Sheet 037-3 4 - Minor Arterial 6.700	Mileage by Town By Sheet GLOVER - V016-1008 6.7 of 6.7	DISTRICT 9	TOWN GLOVER	Date: 02/15/24	ROUTE VT-16 ETE mileage: 11.471 to 18.171
Speed Zones 25 30 35 40 45 50 55 60 65						Page Total Mileage: 6.700 mi		Page Total Mileage: 6.7 mi		1 of 1 TWN mileage: 0.0 to 6.7	

For More Information Contact - Vermont Agency of Transportation, Policy, Planning and Intermodal Development Division - Mapping Section, 219 North Main Street, Barre, VT 05641 Telephone: 802-828-2600.