
Route Log and Progress Chart

Sections (& Intersections)


HCL No. 201 - 300 (21 - 30)

DRAFT Please Note: Errors and Omissions May Exist. Contact the VTrans Mapping Section with questions or concerns.

DISTRICT TOWN ROUTE VT-17 ADDISON

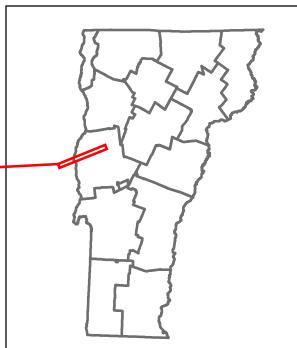



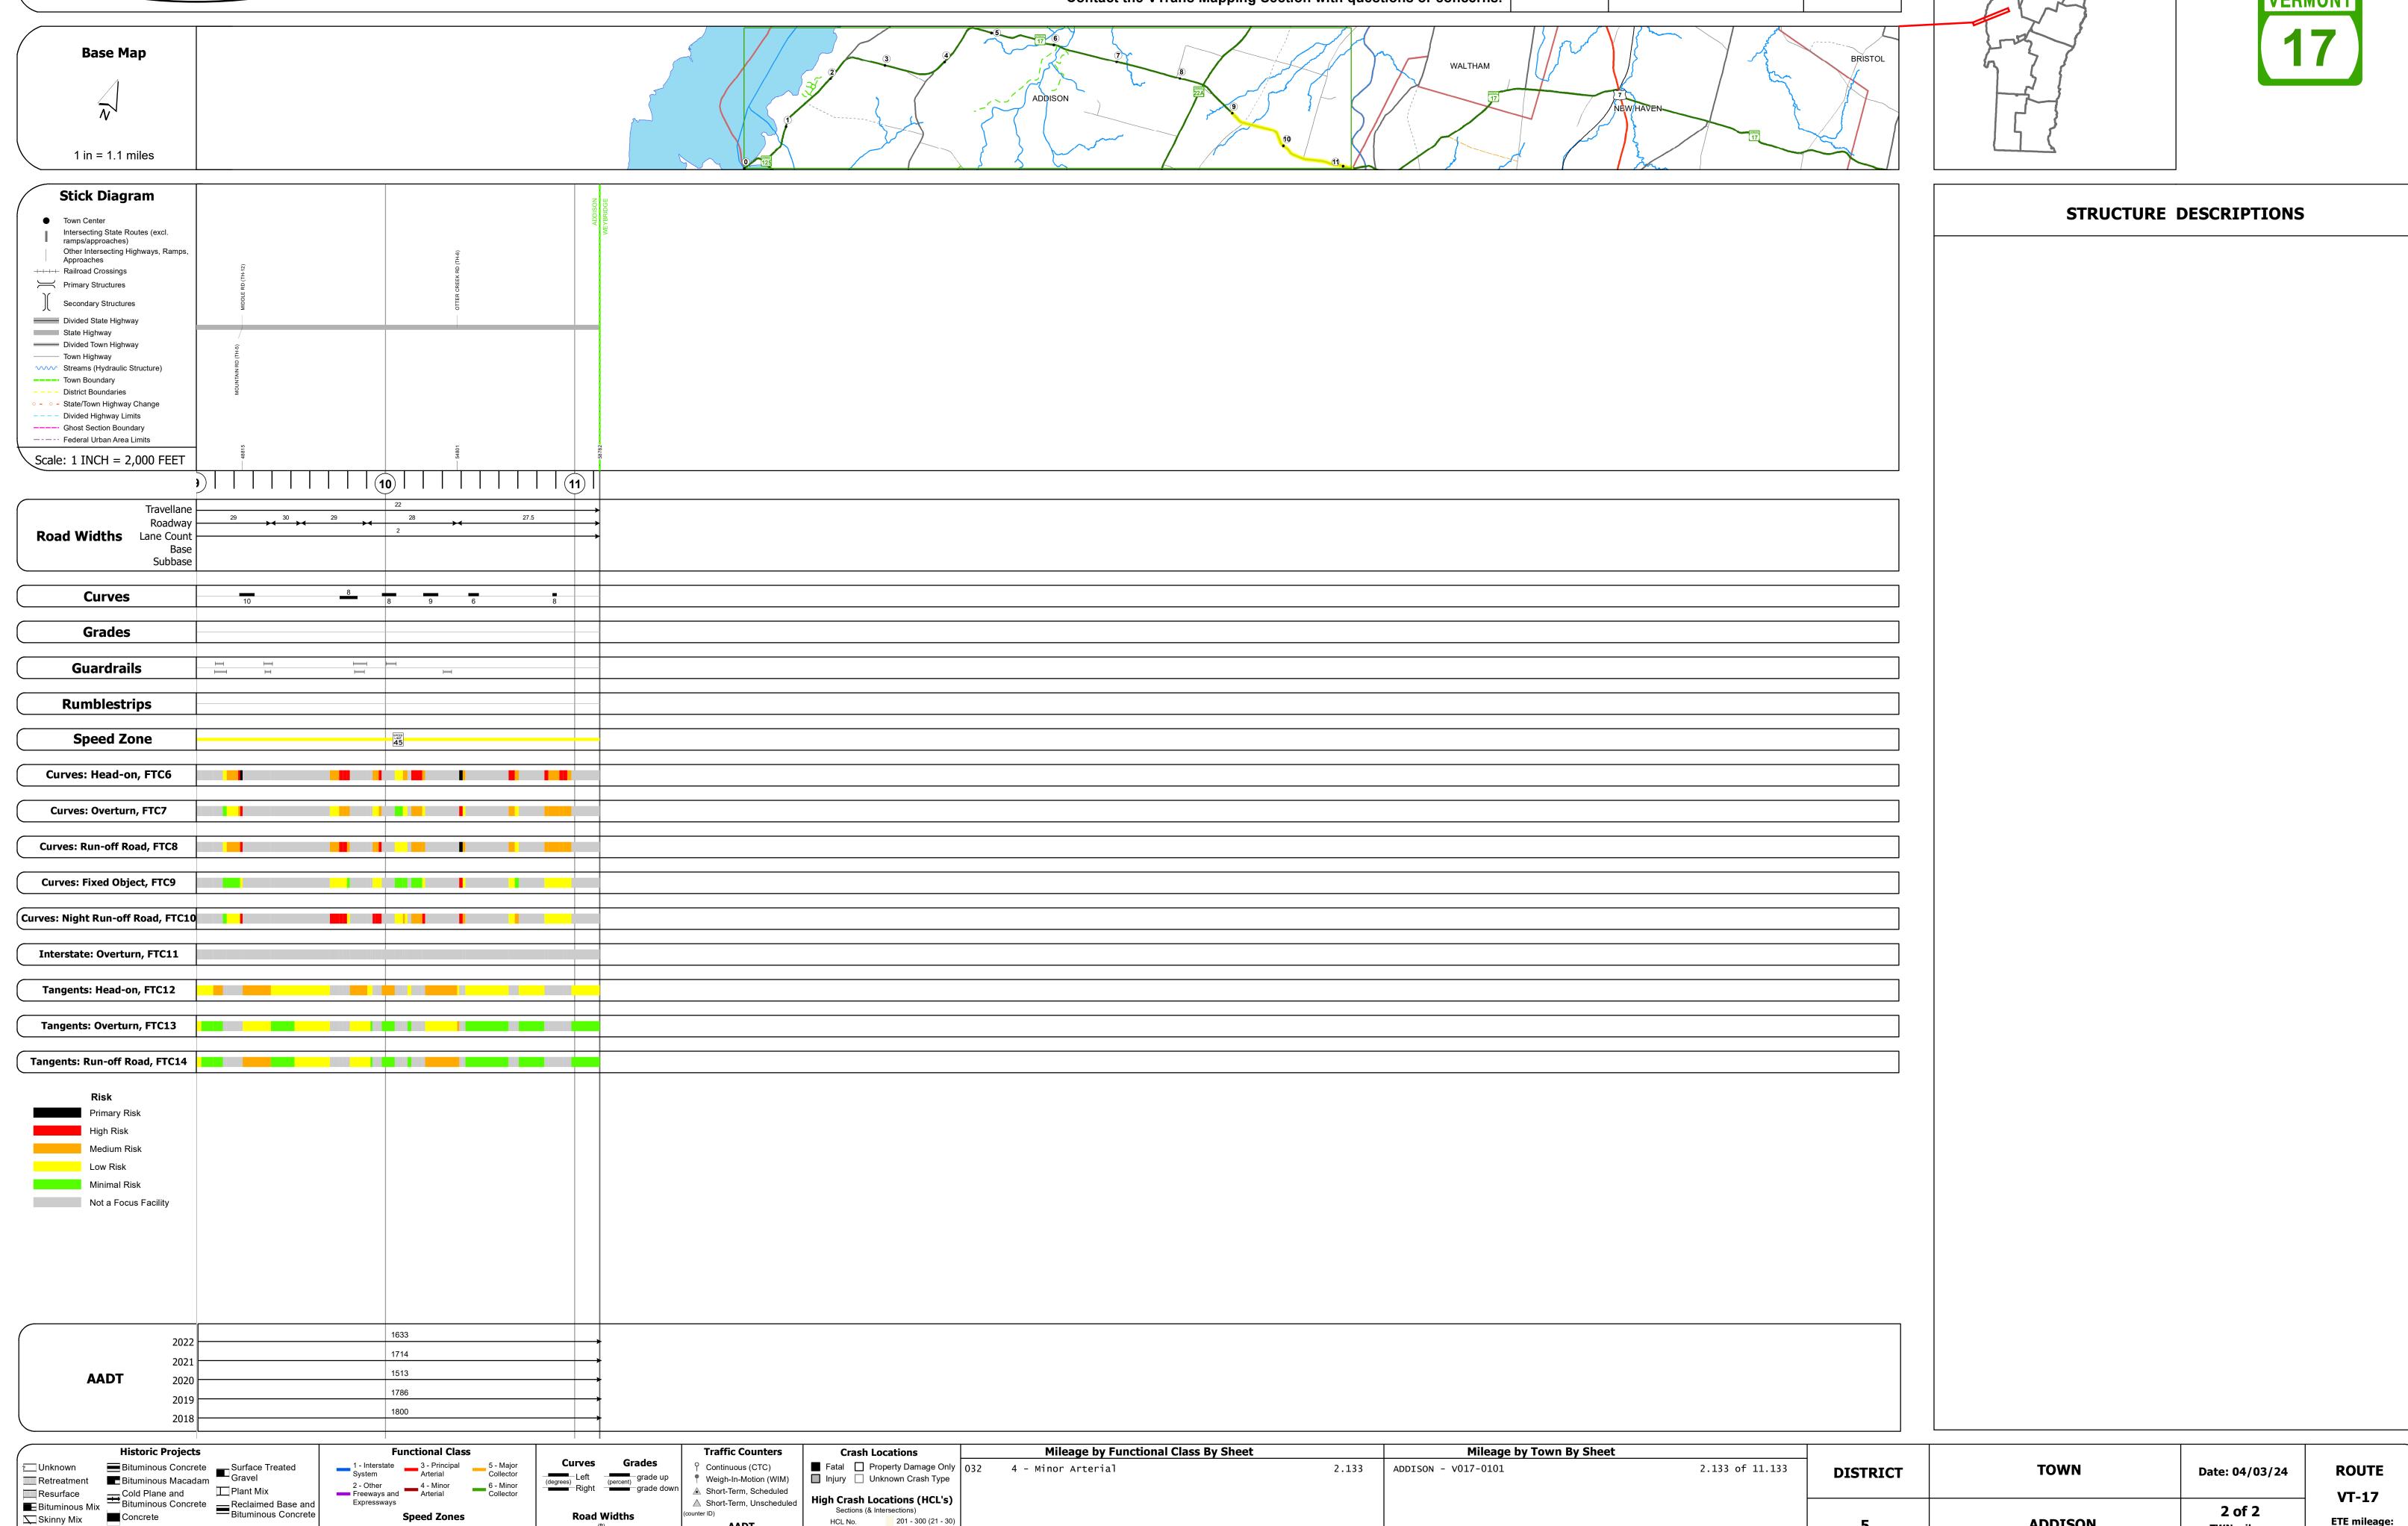

Page Total Mileage: 2.133 mi

Speed Zones

Skinny Mix Concrete

ADDISON