
Route Log and Progress Chart

DRAFT Please Note: Errors and Omissions May Exist. Contact the VTrans Mapping Section with questions or concerns.

DISTRICT TOWN ROUTE VT-17 FAYSTON

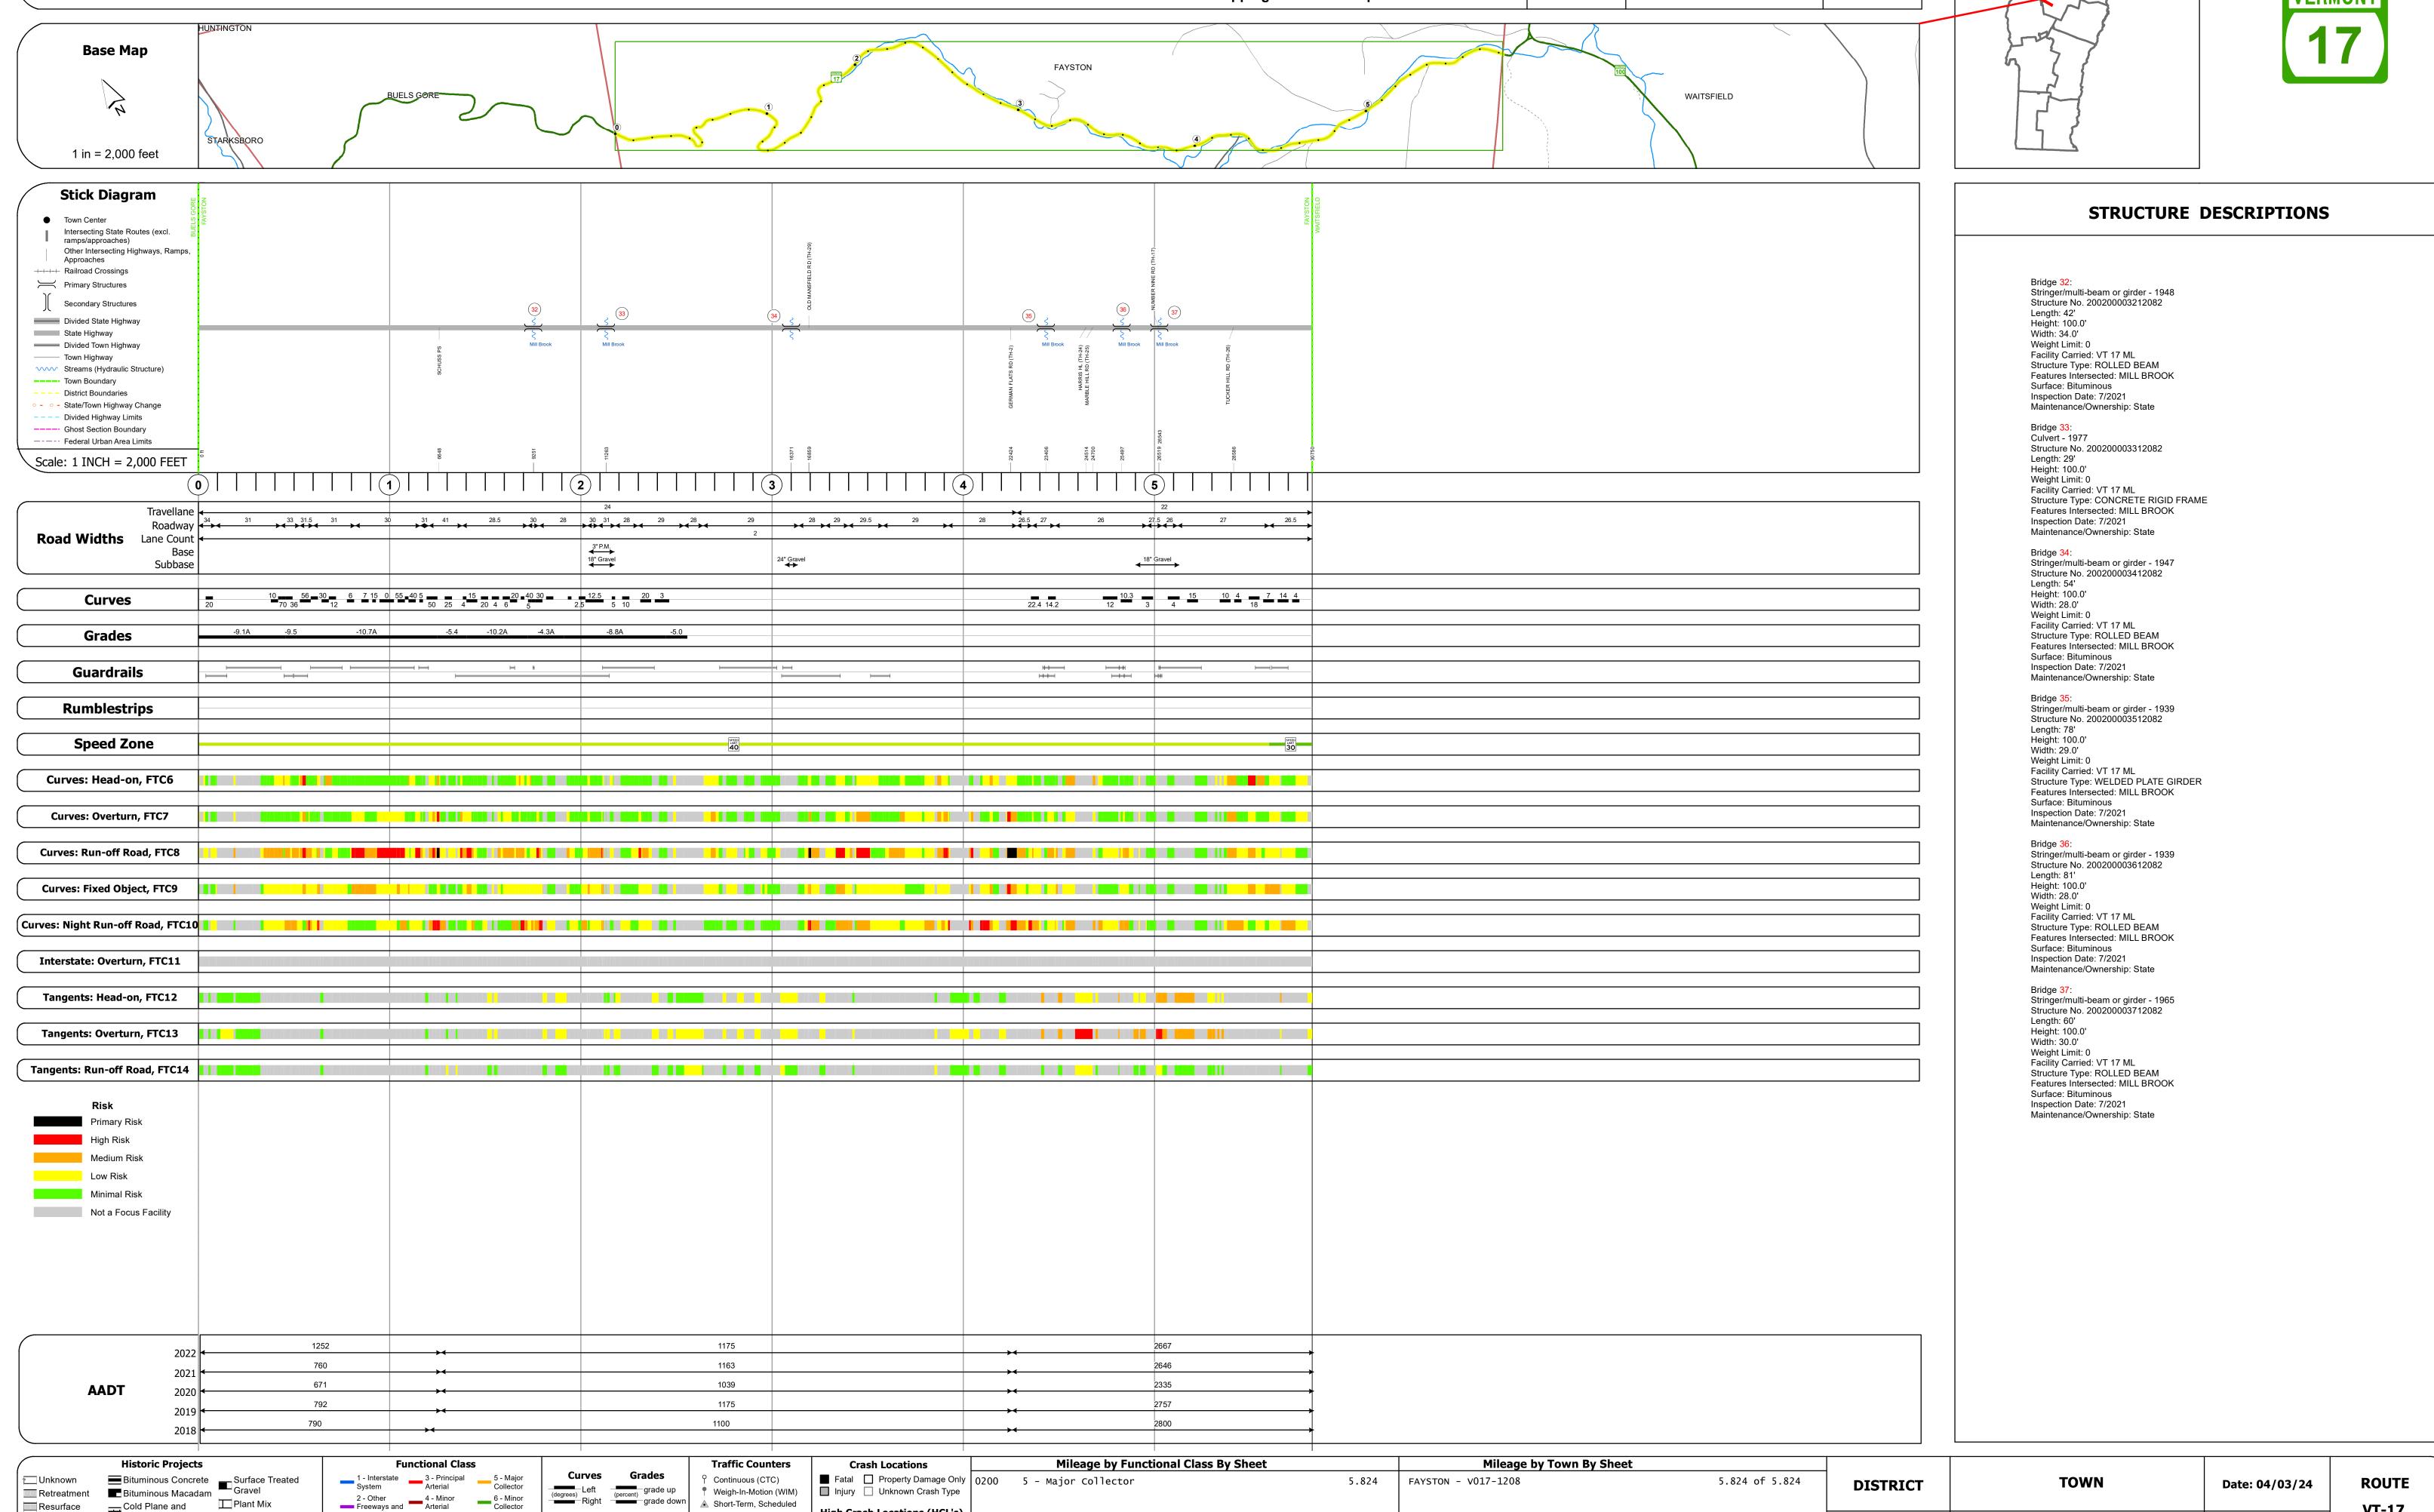





Page Total Mileage: 5.824 mi

Speed Zones

Expressways

▲ Short-Term, Scheduled

Road Widths

△ Short-Term, Unscheduled

High Crash Locations (HCL's)

HCL No. 201 - 300 (21 - 30)

Sections (& Intersections)

Cold Plane and
Bituminous Concrete
Concrete
Concrete
Bituminous Concrete
Bituminous Concrete

Resurface

■ Bituminous Mix

Page Total Mileage: 5.824 mi

1 of 1

TWN mileage:

0.0 to 5.824