Route Log and Progress Chart

Sections (& Intersections)

HCL No. 201 - 300 (21 - 30)


1 - 100 (1 - 10) 301 - 400 (31 - 40)

DRAFT Please Note: Errors and Omissions May Exist. Contact the VTrans Mapping Section with questions or concerns.

DISTRICT TOWN ROUTE VT-22A PANTON





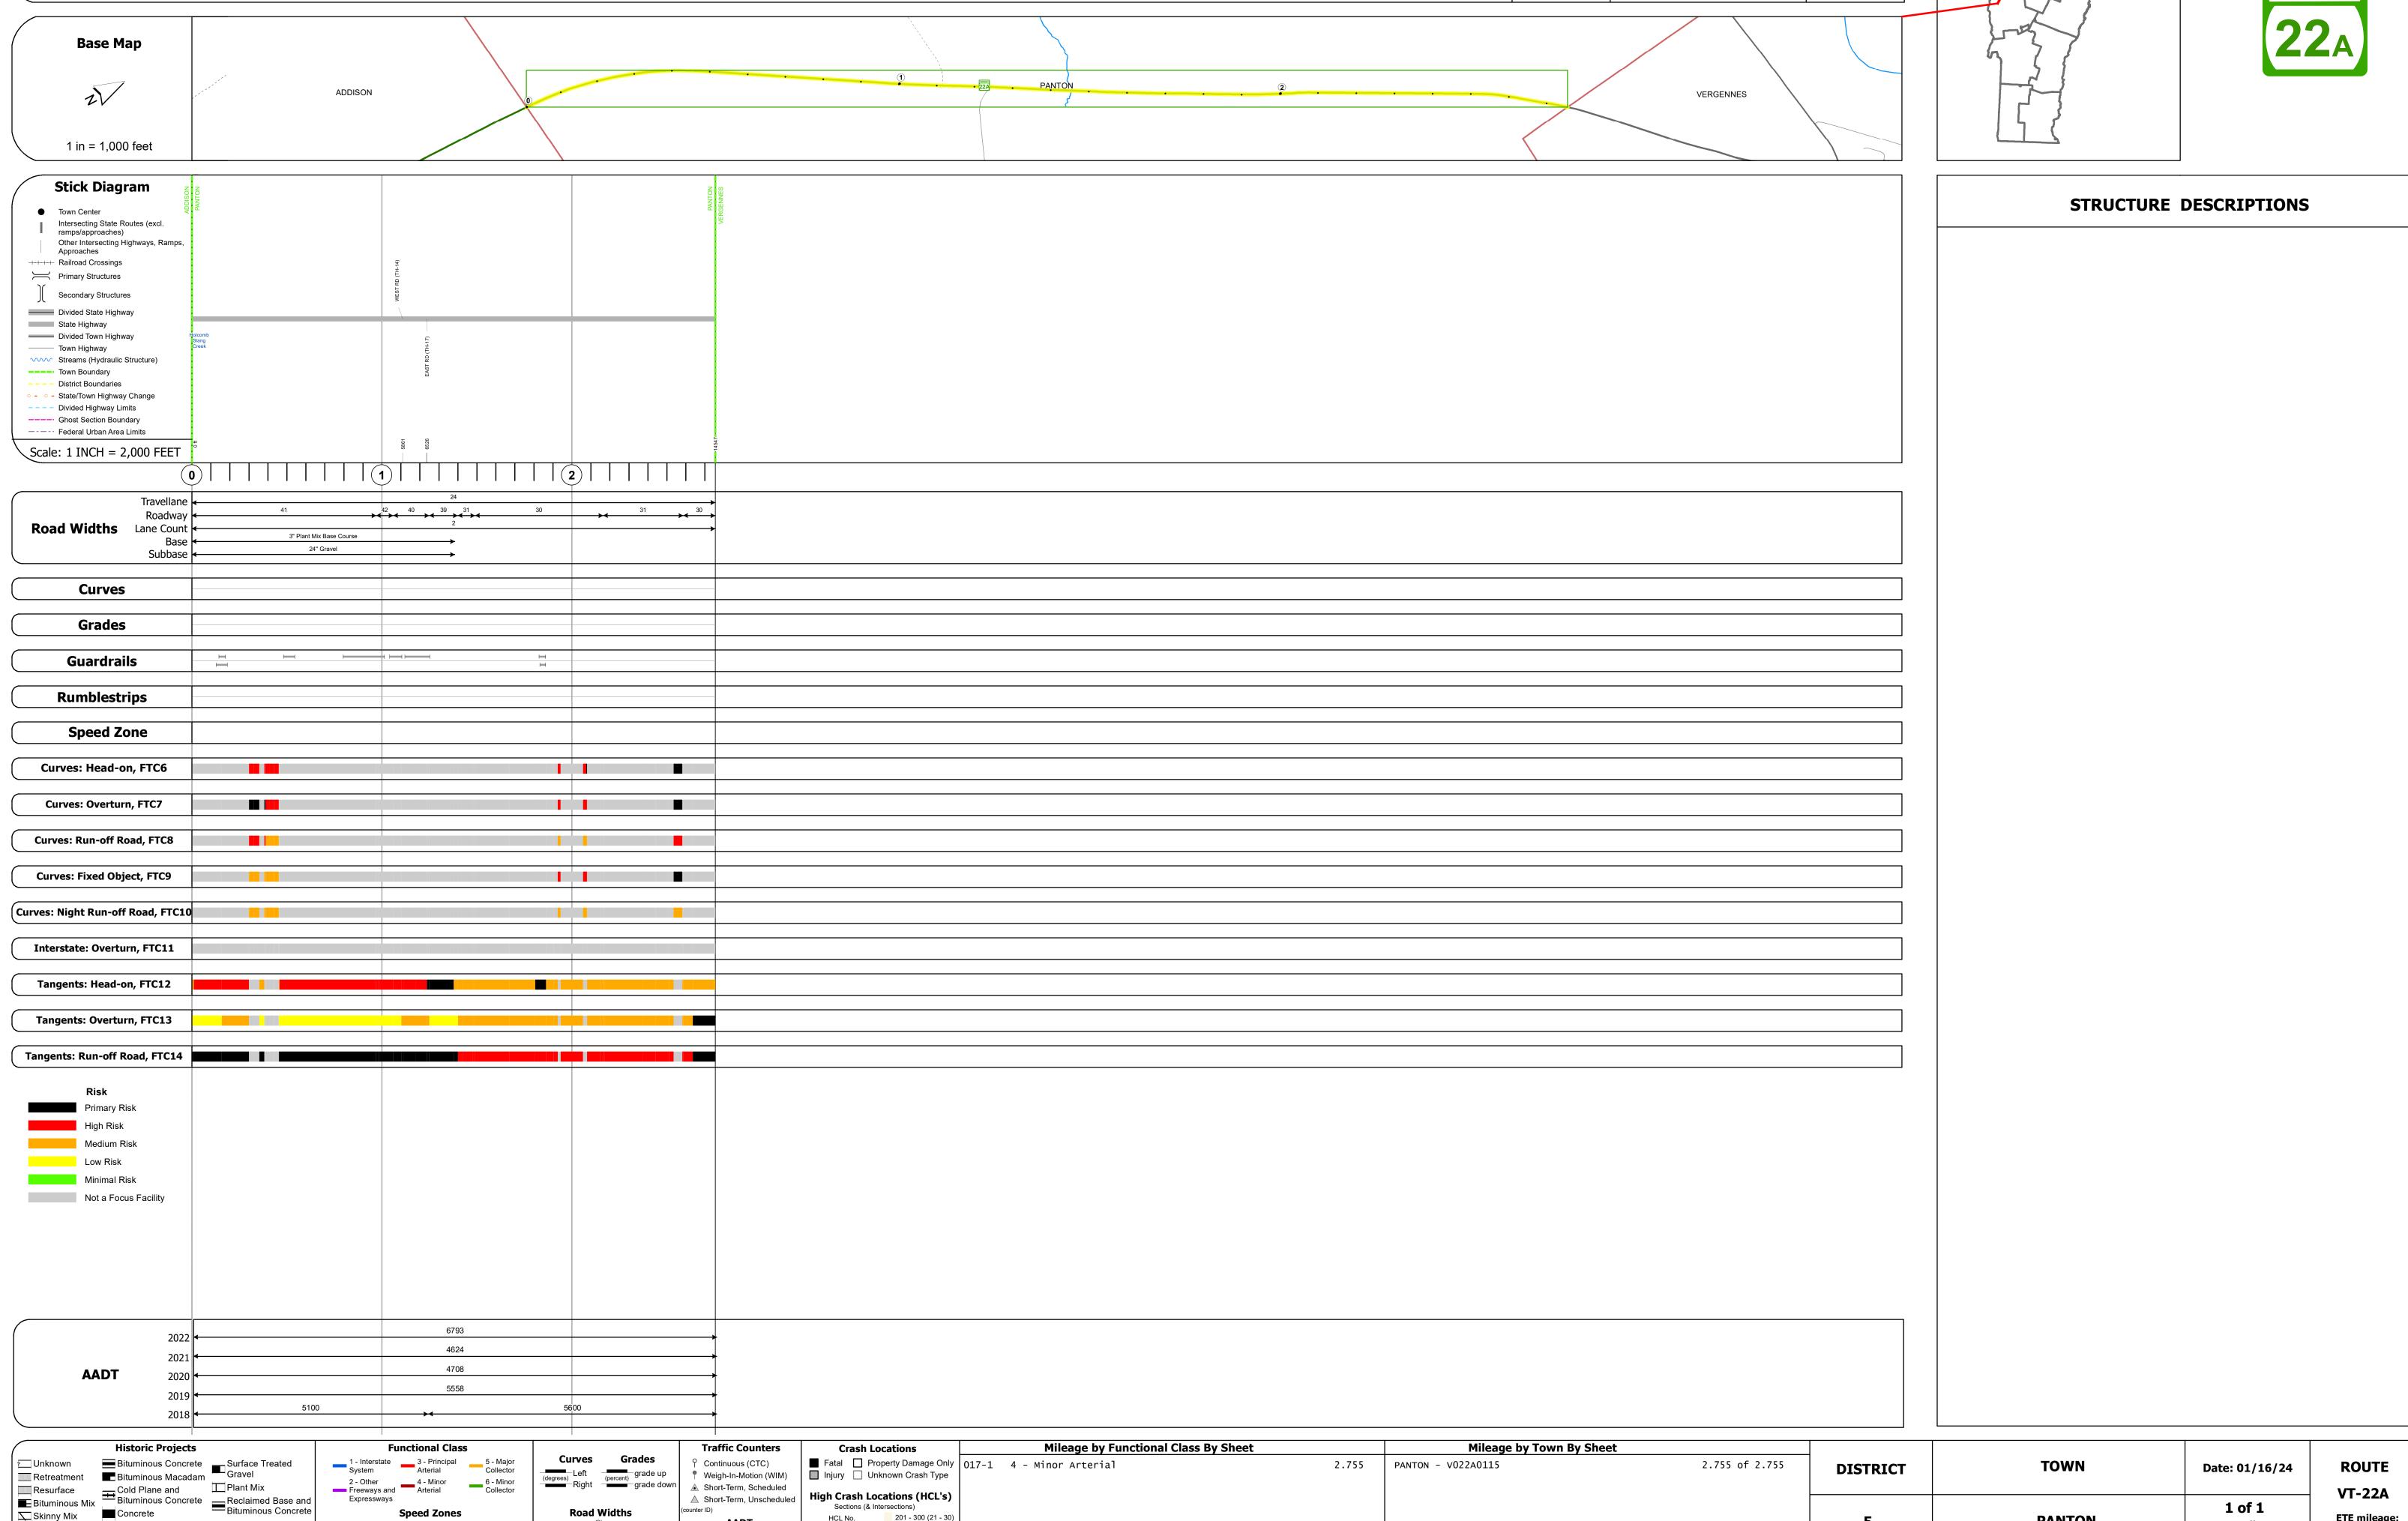

Page Total Mileage: 2.755 mi

Road Widths

Speed Zones

speed speed

Skinny Mix Concrete

⊡ Bituminous Seal Gravel

PANTON