

Route Log and Progress Chart

Sections (& Intersections)

HCL No. 201 - 300 (21 - 30)

1 - 100 (1 - 10) 301 - 400 (31 - 40)

Please Note: Errors and Omissions May Exist. Contact the VTrans Mapping Section with questions or concerns.

DRAFT

DISTRICT TOWN ROUTE BENNINGTON VT-67

Page Total Mileage: 0.679 mi






ETE mileage:

1.56 to 2.239

TWN mileage:

0.0 to 0.679

BENNINGTON

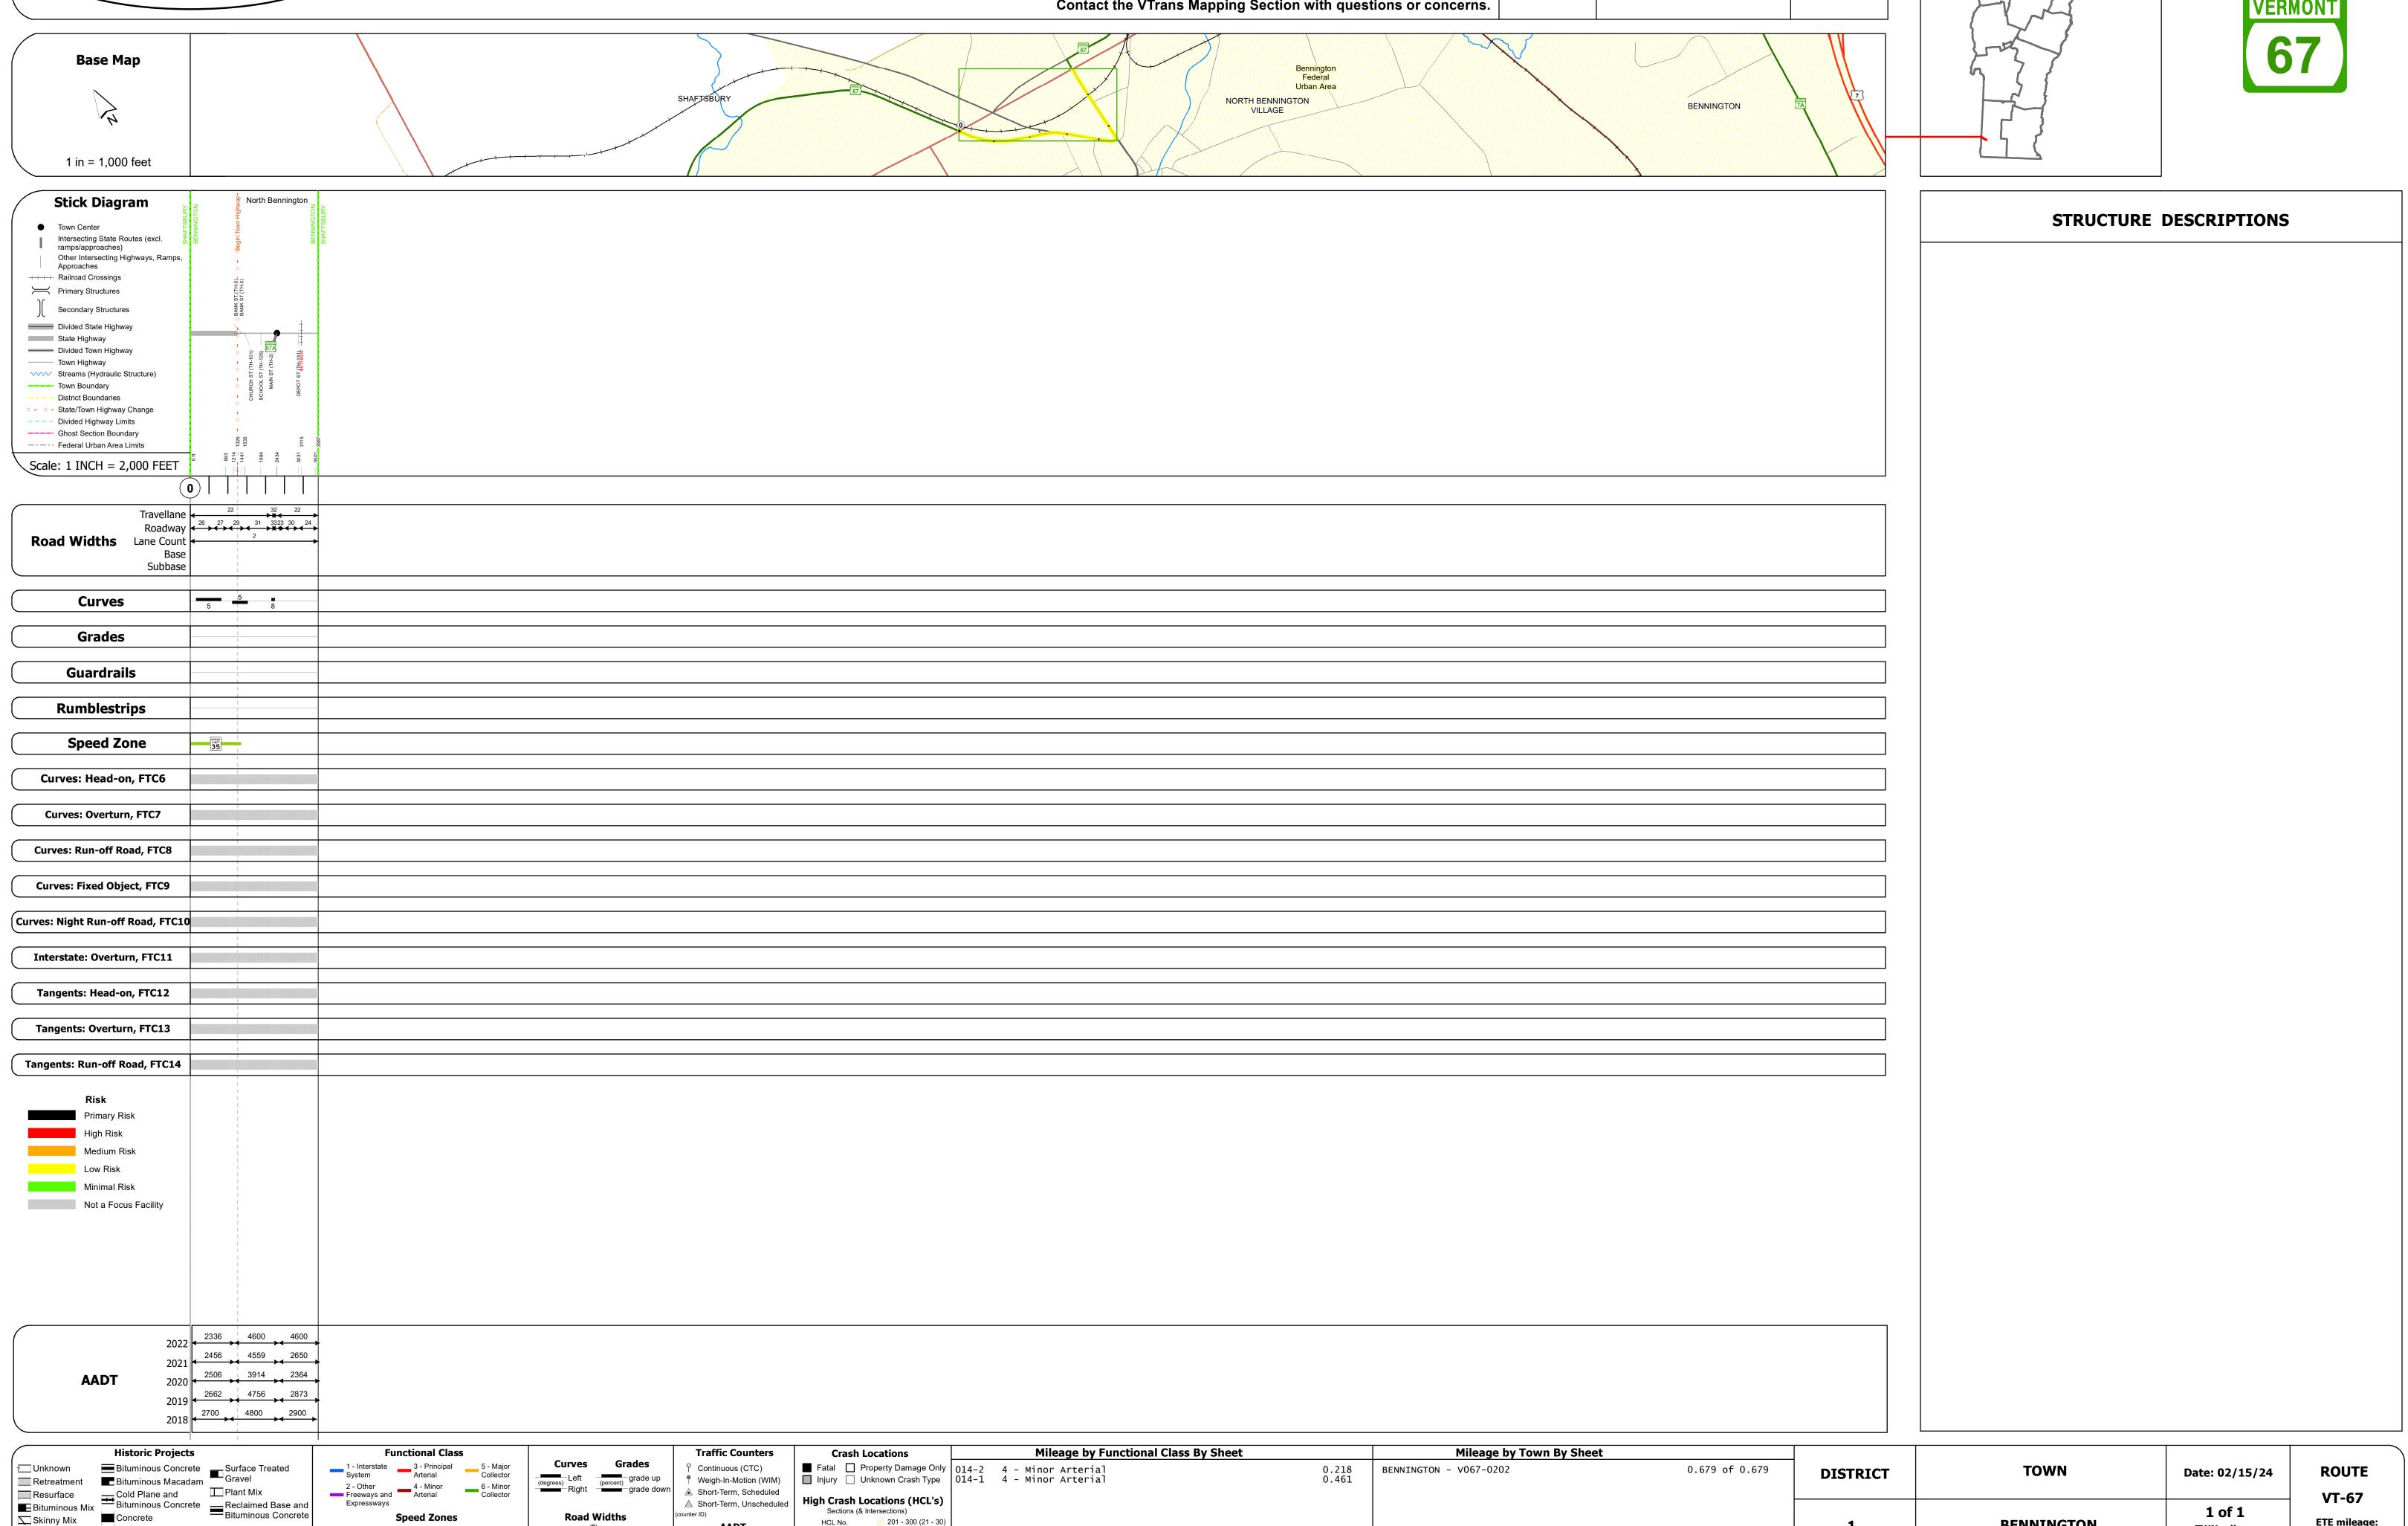

Page Total Mileage: 0.679 mi

Speed Zones

Skinny Mix Concrete