Route Log and Progress Chart


Please Note: Errors and Omissions May Exist.

DRAFT

DISTRICT TOWN ROUTE HANCOCK VT-100





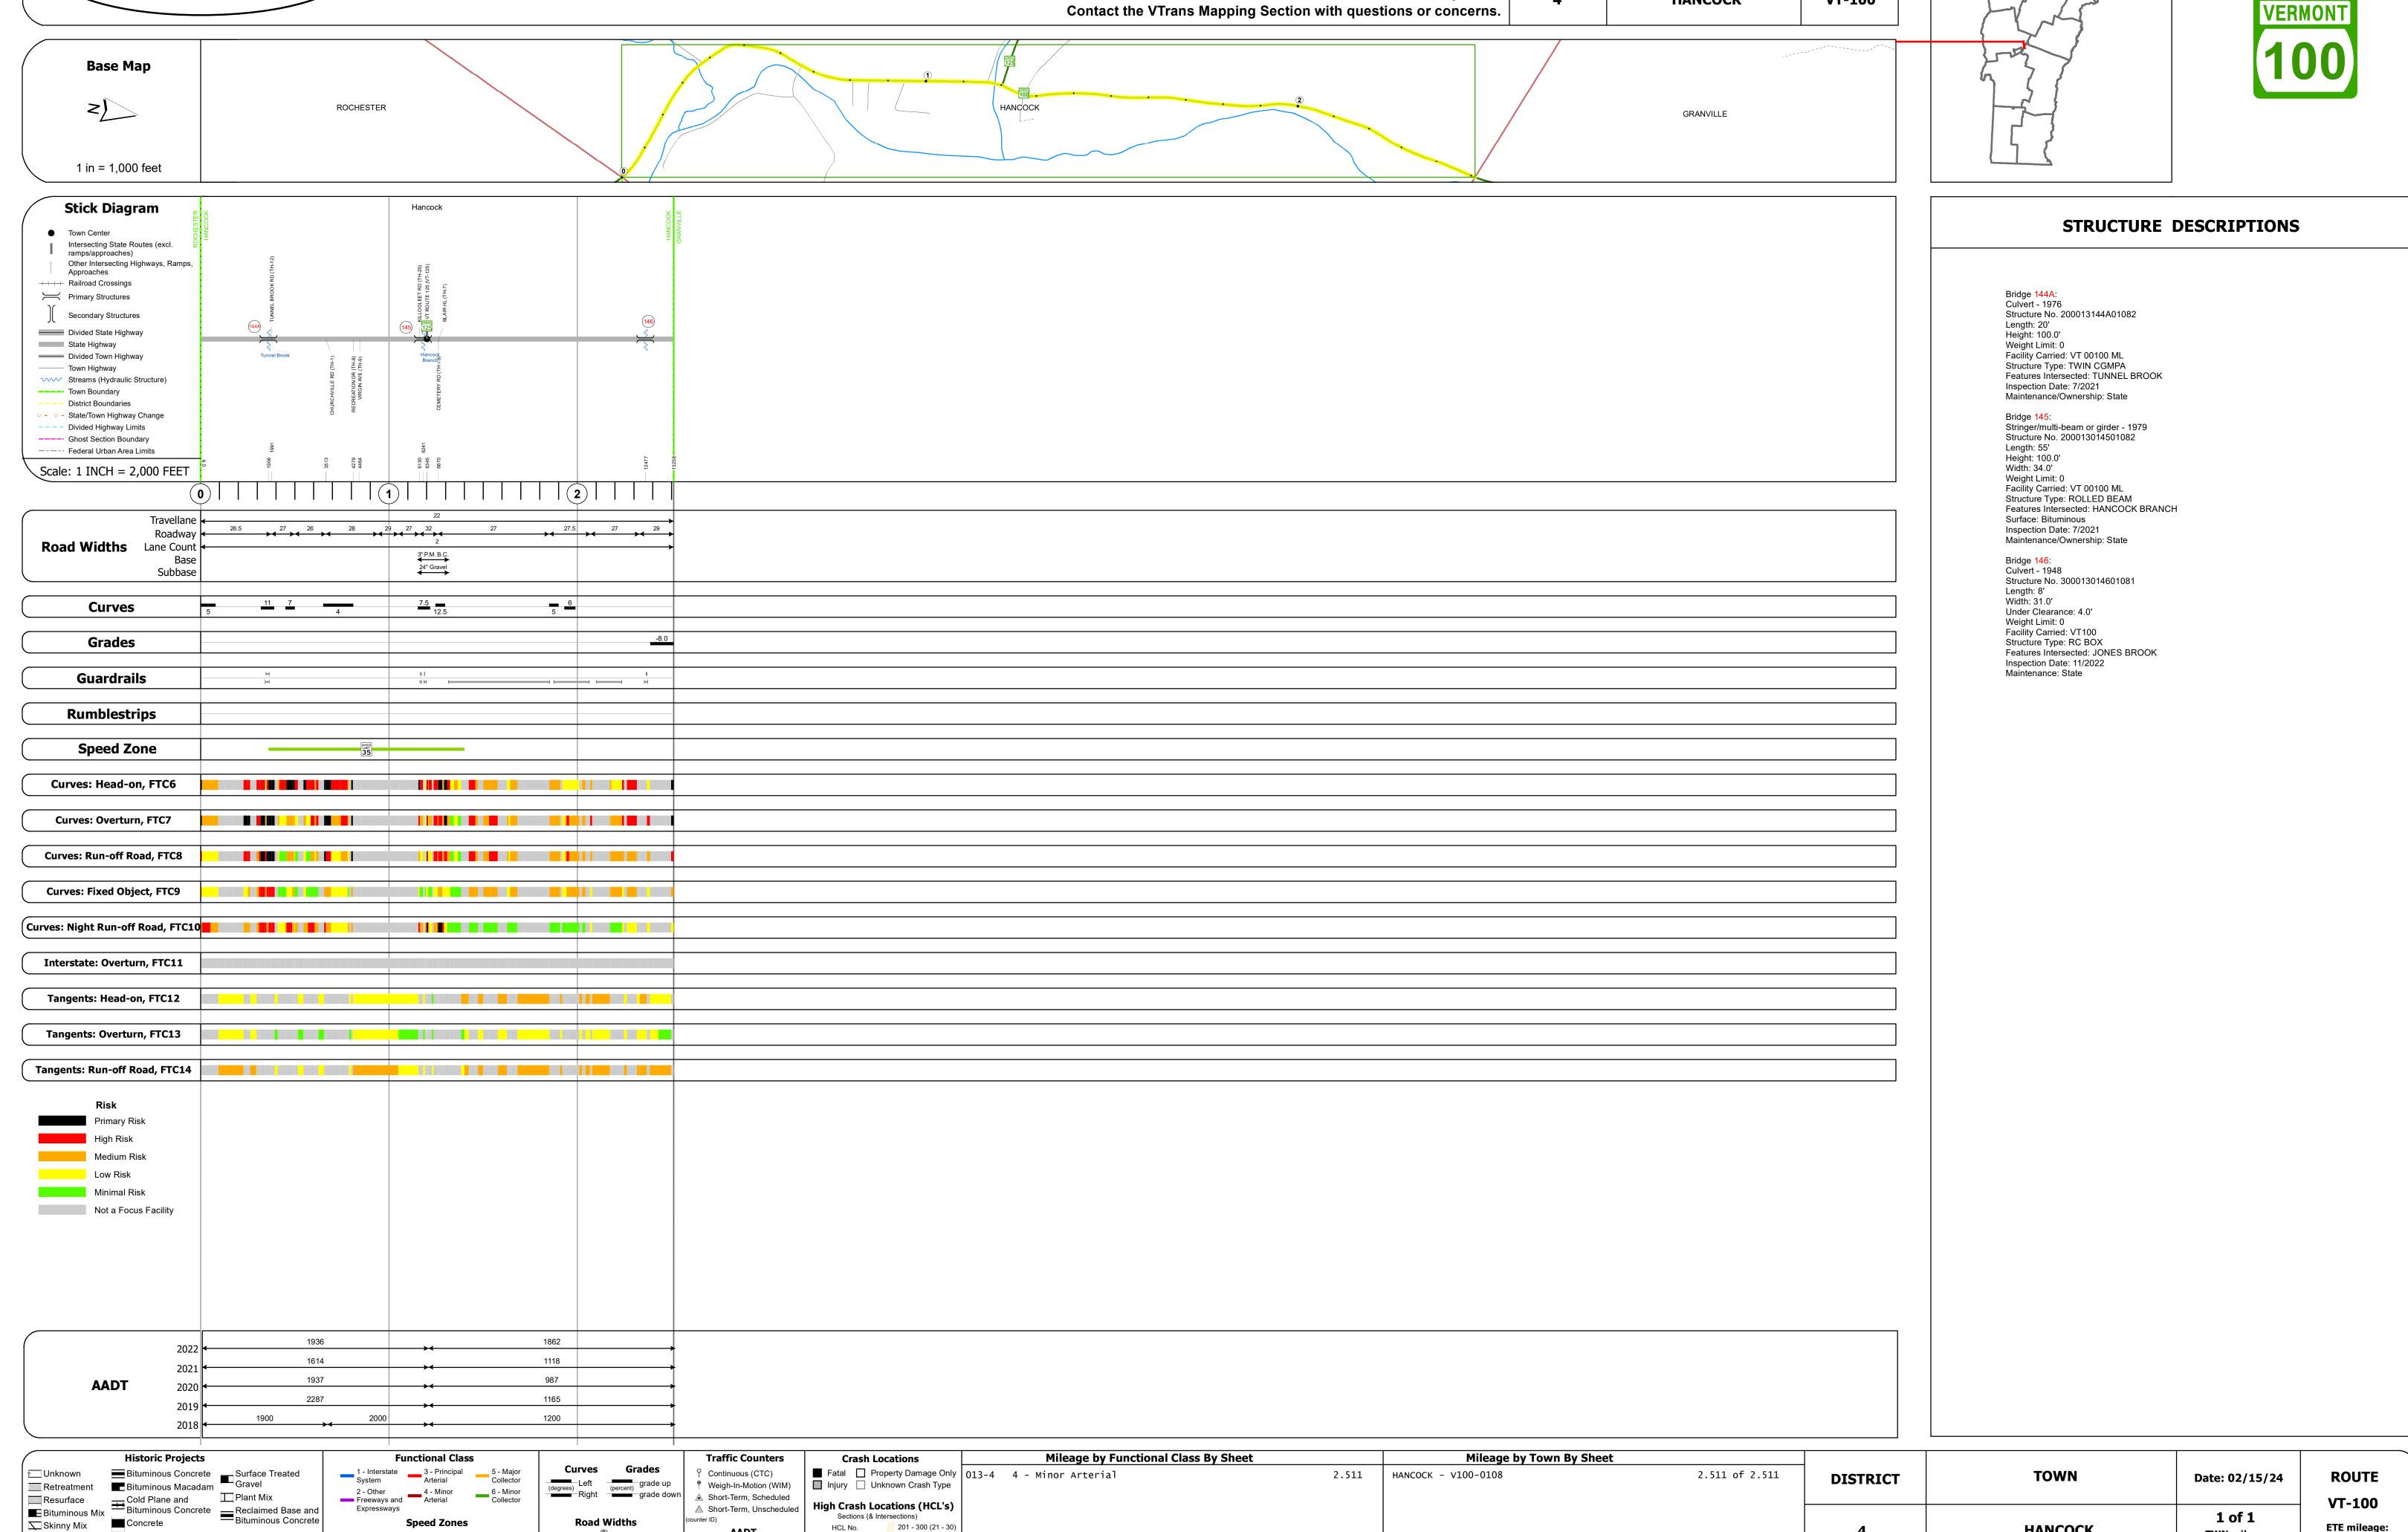

Page Total Mileage: 2.511 mi

Road Widths

Speed Zones

Skinny Mix Concrete

ःः Bituminous Seal **L** Gravel

△ Short-Term, Unscheduled

Sections (& Intersections)

HCL No. 201 - 300 (21 - 30)

1 - 100 (1 - 10) 301 - 400 (31 - 40)

HANCOCK