
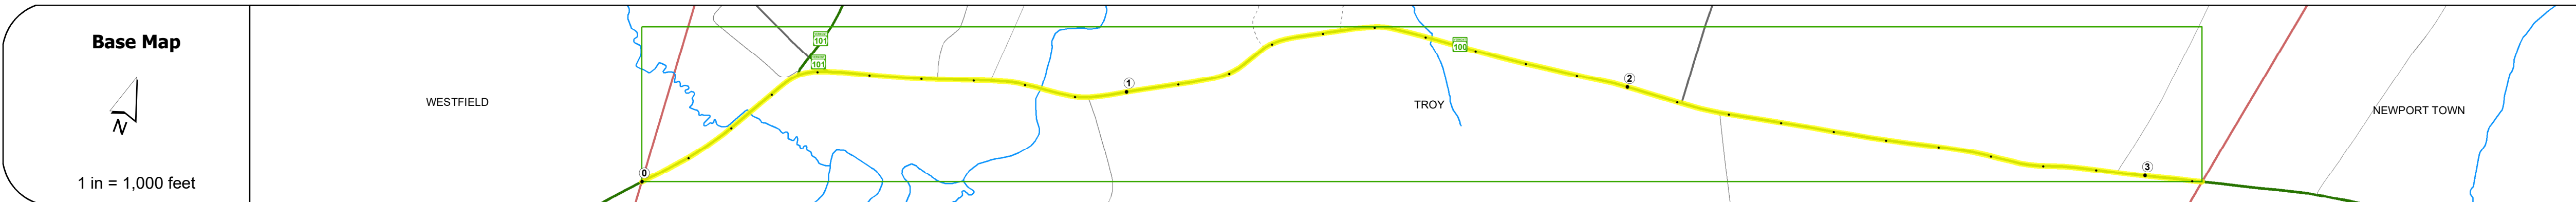


DISTRICT	TOWN	ROUTE
9	TROY	VT-100

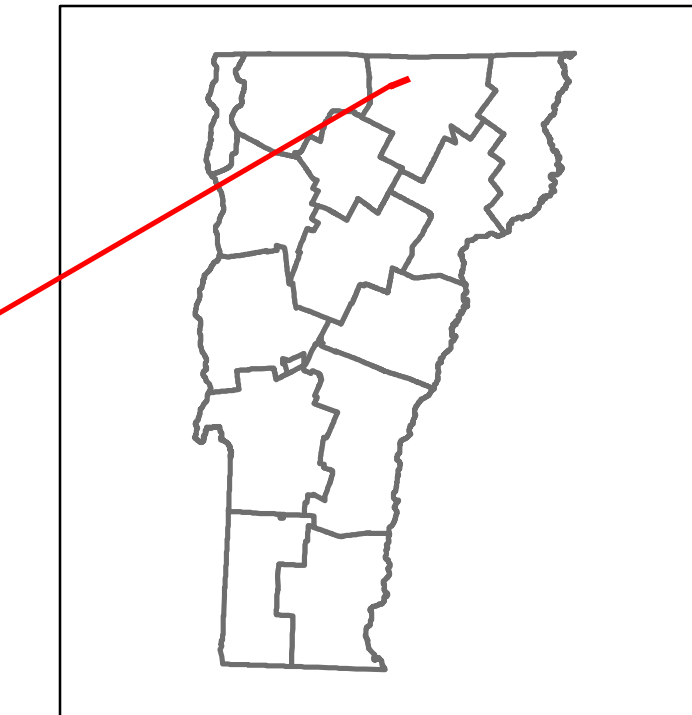

STRUCTURE DESCRIPTIONS

Bridge 251:
Slab - 1930
Structure No. 300029025110171
Length: 19'
Width: 30.0'
Under Clearance: 5.0'
Weight Limit: 0
Facility Carried: VT100
Structure Type: CONCRETE SLAB
Features Intersected: COBURN BROOK
Surface: Bituminous
Inspection Date: 10/2022
Maintenance: State

Bridge 252:
Tee Beam - 1929
Structure No. 200029025210172
Length: 147'
Height: 100.0'
Width: 28.0'
Weight Limit: 0
Facility Carried: VT 00100 ML
Structure Type: 3 SP CONCRETE T-BEAM
Features Intersected: MISSISQUOI RIVER
Surface: Bituminous
Inspection Date: 6/2021
Maintenance/Ownership: State

Road Widths	Travellane	Roadway	Lane Count	Base	Subbase
	27.5	28.5	28	31	22

Curves	10	4	8	8	6	6	
Grades				+8.01	+6.7A	+5.5A	-4.1
Guardrails	11	4					
Rumblestrips							
Speed Zone	35						
Curves: Head-on, FTC6	█	█	█	█	█	█	
Curves: Overturn, FTC7	█	█	█	█	█	█	
Curves: Run-off Road, FTC8	█	█	█	█	█	█	
Curves: Fixed Object, FTC9	█	█	█	█	█	█	
Curves: Night Run-off Road, FTC10	█	█	█	█	█	█	
Interstate: Overturn, FTC11							
Tangents: Head-on, FTC12	█	█	█	█	█	█	
Tangents: Overturn, FTC13	█	█	█	█	█	█	
Tangents: Run-off Road, FTC14	█	█	█	█	█	█	

Risk	█ Primary Risk	█ High Risk	█ Medium Risk	█ Low Risk	█ Minimal Risk	█ Not a Focus Facility
------	----------------	-------------	---------------	------------	----------------	------------------------

AAADT	2022	2039	2497
2021	2040	2939	
2020	1958	2594	
2019	2180	3062	
2018	2100	3300	3100

Historic Projects Unknown, Retreatment, Resurface, Bituminous Mix, Skippy Mix, Bituminous Seal, Bituminous Concrete, Cold Plane and Reclaimed Base and Concrete, Surface Treated Gravel, Plant Mix, Reclaimed Base and Bituminous Concrete	Functional Class 1- Interstate System, 2- Other, 3- Principal Arterial, 4- Minor Arterial, 5- Major Collector, 6- Minor Collector	Traffic Counters Continuous (CTC), Weigh-In-Motion (WIM), Short-Term, Scheduled, Short-Term, Unscheduled	Crash Locations Fatal, Injury, Property Damage Only, Unknown Crash Type	Mileage by Functional Class By Sheet 029-2 4 - Minor Arterial 3.122	Mileage by Town By Sheet TROY - V100-1017 3.122 of 3.122	DISTRICT 9	TOWN TROY	Date: 02/15/24	ROUTE VT-100 ETE mileage: 188.288 to 191.41
Page Total Mileage: 3.122 mi					Page Total Mileage: 3.122 mi				