## VITANS Working to Get You There Vermont Agency of Transportation

For More Information Contact - Vermont Agency of Transportation, Policy, Planning and Intermodal Development Division - Mapping Section, 219 North Main Street, Barre, VT 05641 Telephone: 802-828-2600.


## **Route Log and Progress Chart**

 DRAFT
 DISTRICT
 TOWN
 ROUTE

 Please Note: Errors and Omissions May Exist.<br/>Contact the VTrans Mapping Section with questions or concerns.
 9
 TROY
 VT-101





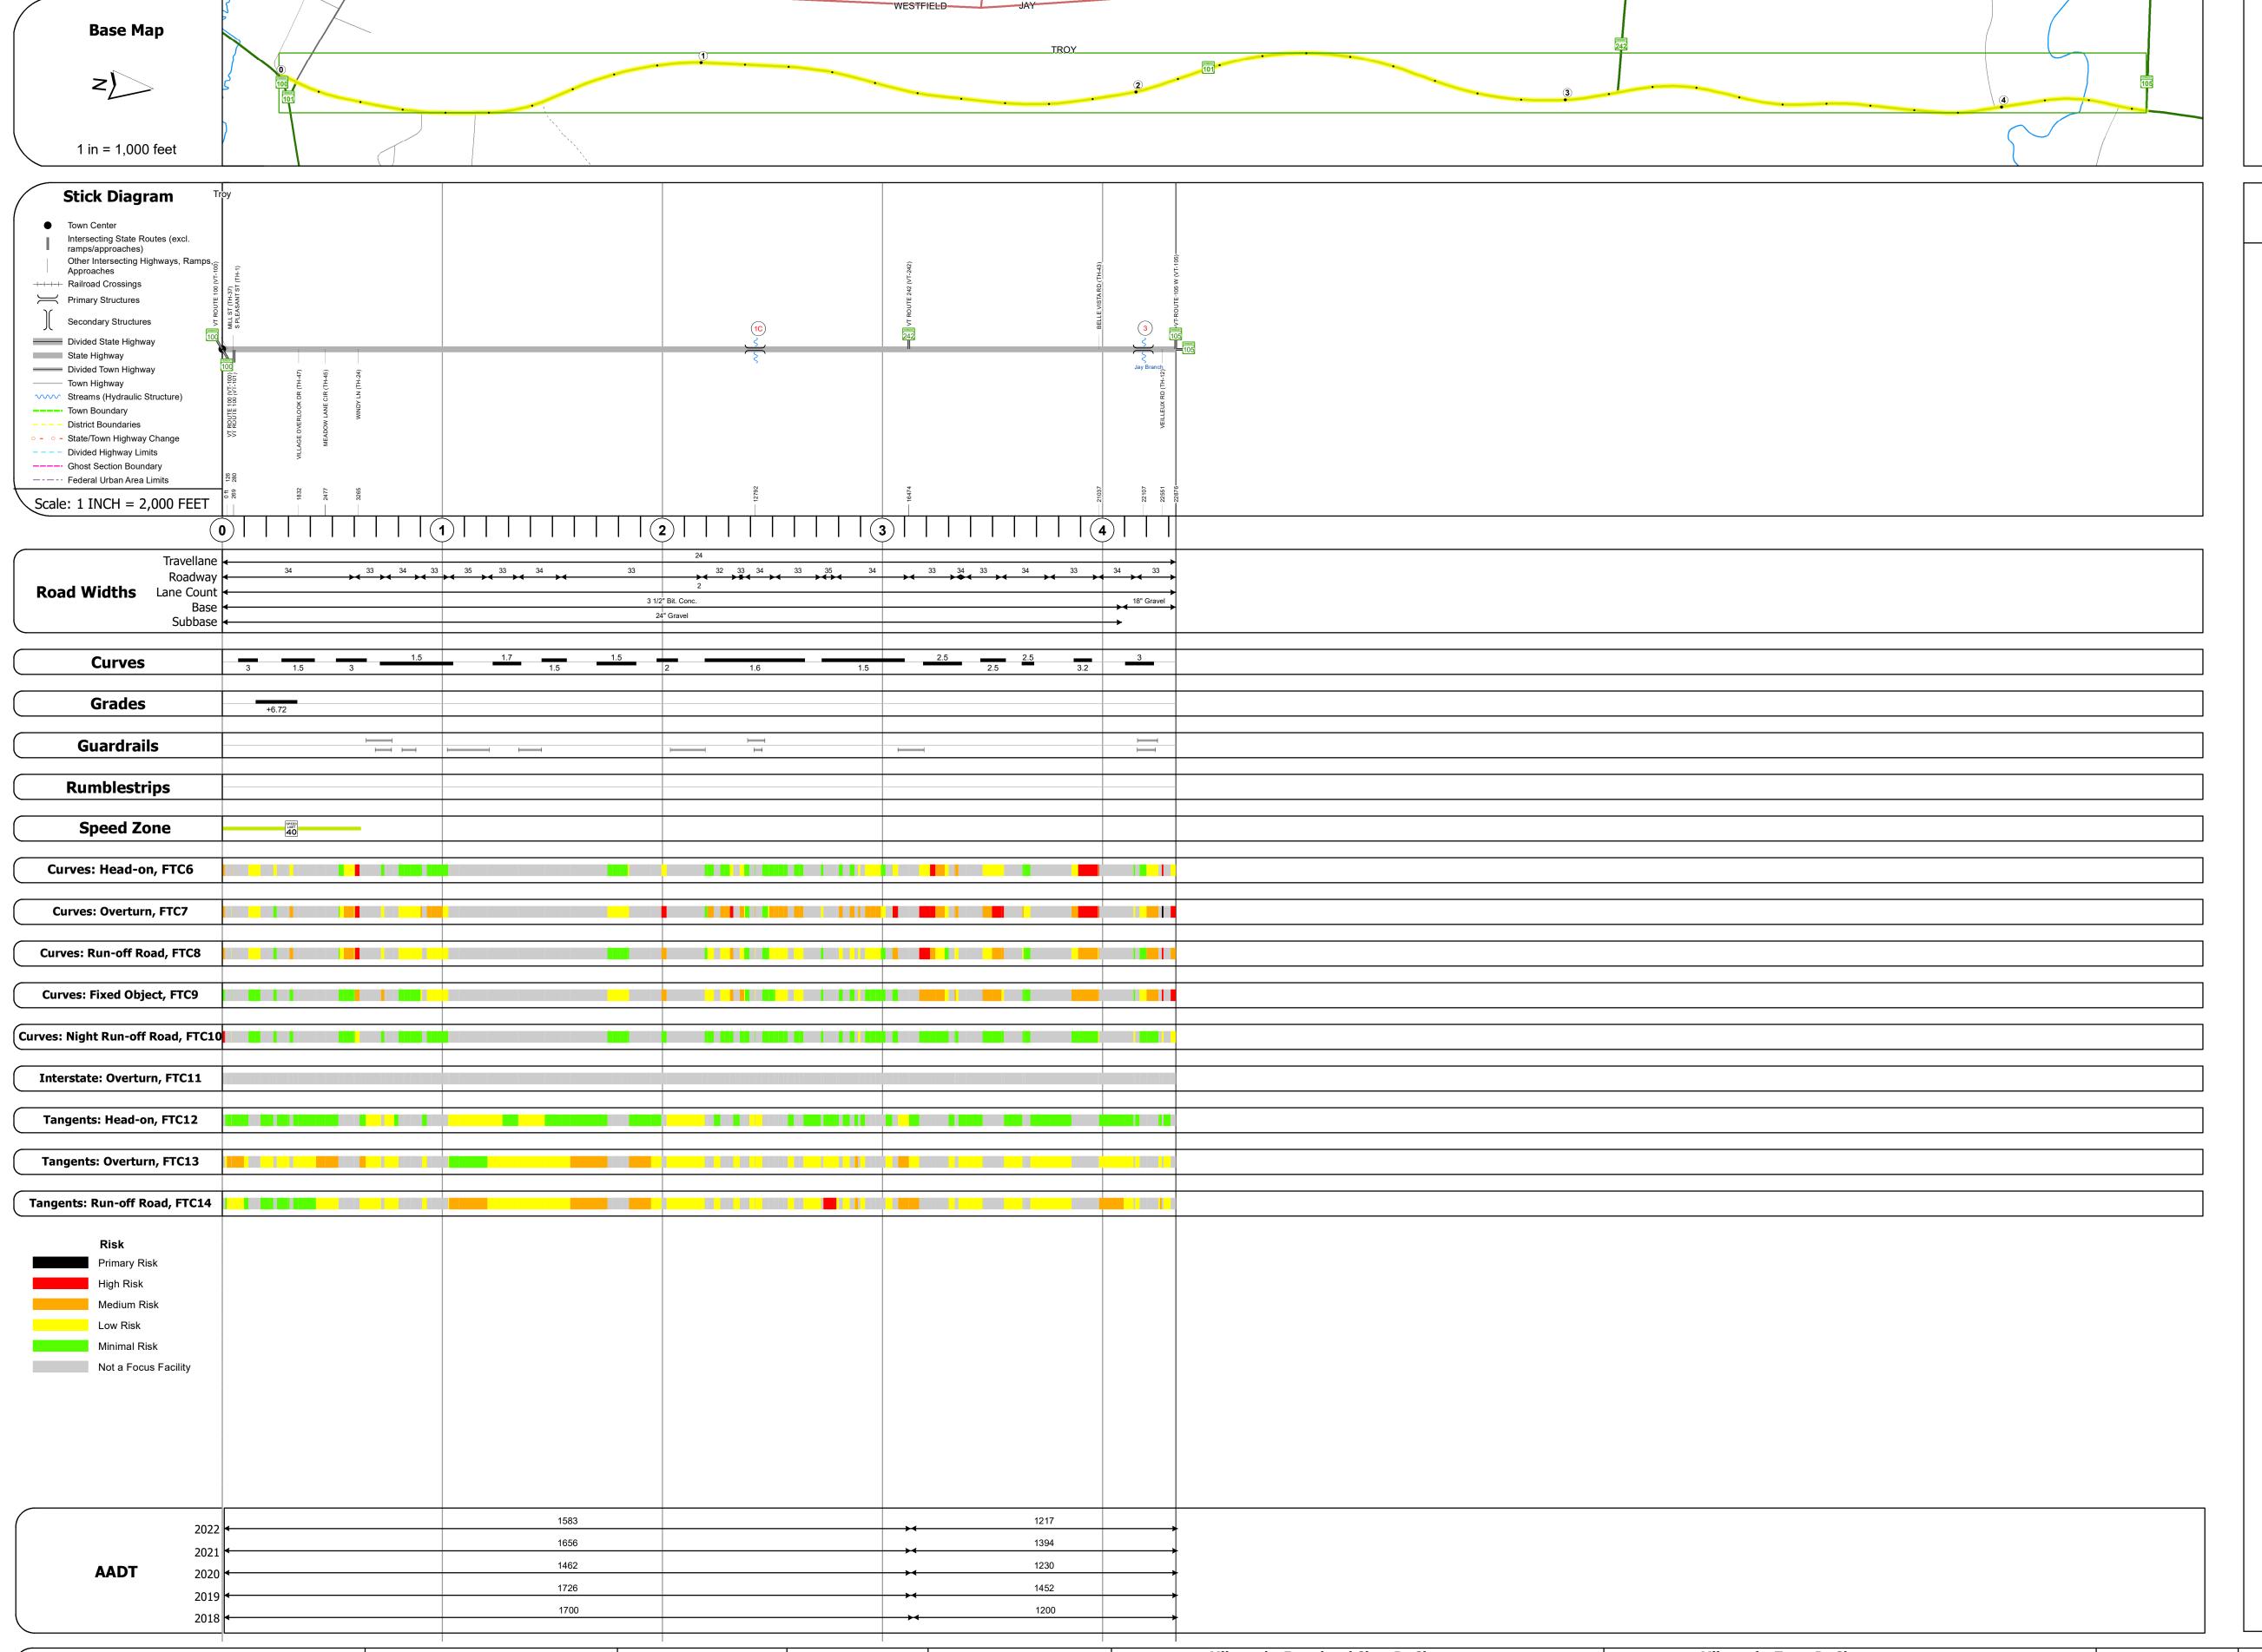

Bridge 1C:
Culvert - 1991
Structure No. 300311001C10171
Length: 9'
Under Clearance: 6.0'
Weight Limit: 0
Facility Carried: VT101
Structure Type: CGMPPA
Features Intersected: BUGBEE BROOK
Inspection Date: 9/2022
Maintenance: State

Bridge 3:
Culvert - 1974
Structure No. 200311000310172
Length: 25'
Height: 100.0'
Weight Limit: 0
Facility Carried: VT 00101 ML
Structure Type: TWIN CELL RC BOX
Features Intersected: JAY BRANCH
Inspection Date: 7/2021
Maintenance/Ownership: State

Historic Projects	Functional Class		Traffic Counters	Crash Locations	Mileage by Functional Class By Sheet	Mileage by Town By S	Sheet				
☐ Unknown ☐ Bituminous Concrete ☐ Surface Treated	1 - Interstate 3 - Principal 5 - Major	Curves Grades	○ Continuous (CTC)	■ Fatal ☐ Property Damage Only 03	11 5 - Major Collector	4.333 TROY - V101-1017	4.333 of 4.333	DISTRICT	TOWN	Date: 04/05/24	ROUTE
Retreatment Bituminous Macadam Gravel	System Arterial Collector 2 - Other 4 - Minor 6 - Minor	Left grade up	↑ Weigh-In-Motion (WIM	1) Injury I Unknown Crash Type				DISTRICT		Date: 04/03/24	ROOTE
Resurface Cold Plane and Plant Mix	Freeways and Arterial Collector	Right grade down	Short-Term, Scheduled	d ulad High Crash Locations (HCL's)							VT-101
Bituminous Mix Bituminous Concrete Reclaimed Base and	Expressways		△ Short-Term, Unschedu	Sections (& Intersections)						1 of 1	V. 101
Skinny Mix Concrete Bituminous Concrete	Speed Zones	Road Widths	(counter ID)	HCL No. 201 - 300 (21 - 30)				•	TDOV		ETE mileage:
Bituminous Seal  Gravel	SPEED	<b>←</b> (ft)	AADT (AADT)	1 - 100 (1 - 10) 301 - 400 (31 - 40)				9	TROY	TWN mileage:	0.0 to 4.333
Indicated plans available - http://ytransmap01 aot state vt.us/rp/dpr/Dlwebstore/	25 30 35 40 45 50 55 60 65		(ADI)	101 - 200 (11 - 20) 401 - 800 (41 - 113)	Page Total Mil	eage: 4 333 mi	Page Total Mileage: 4 333 mi			0.0 to 4.333	