Trans Working to Get You There Vermont Agency of Transportation

For More Information Contact - Vermont Agency of Transportation, Policy, Planning and Intermodal Development Division - Mapping Section, 219 North Main Street, Barre, VT 05641 Telephone: 802-828-2600.

Route Log and Progress Chart


DRAFT

Please Note: Errors and Omissions May Exist.


Contact the VTrans Mapping Section with questions or concerns.

DISTRICT TOWN ROUTE

8 CAMBRIDGE VT-104

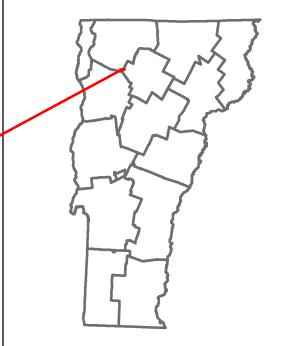



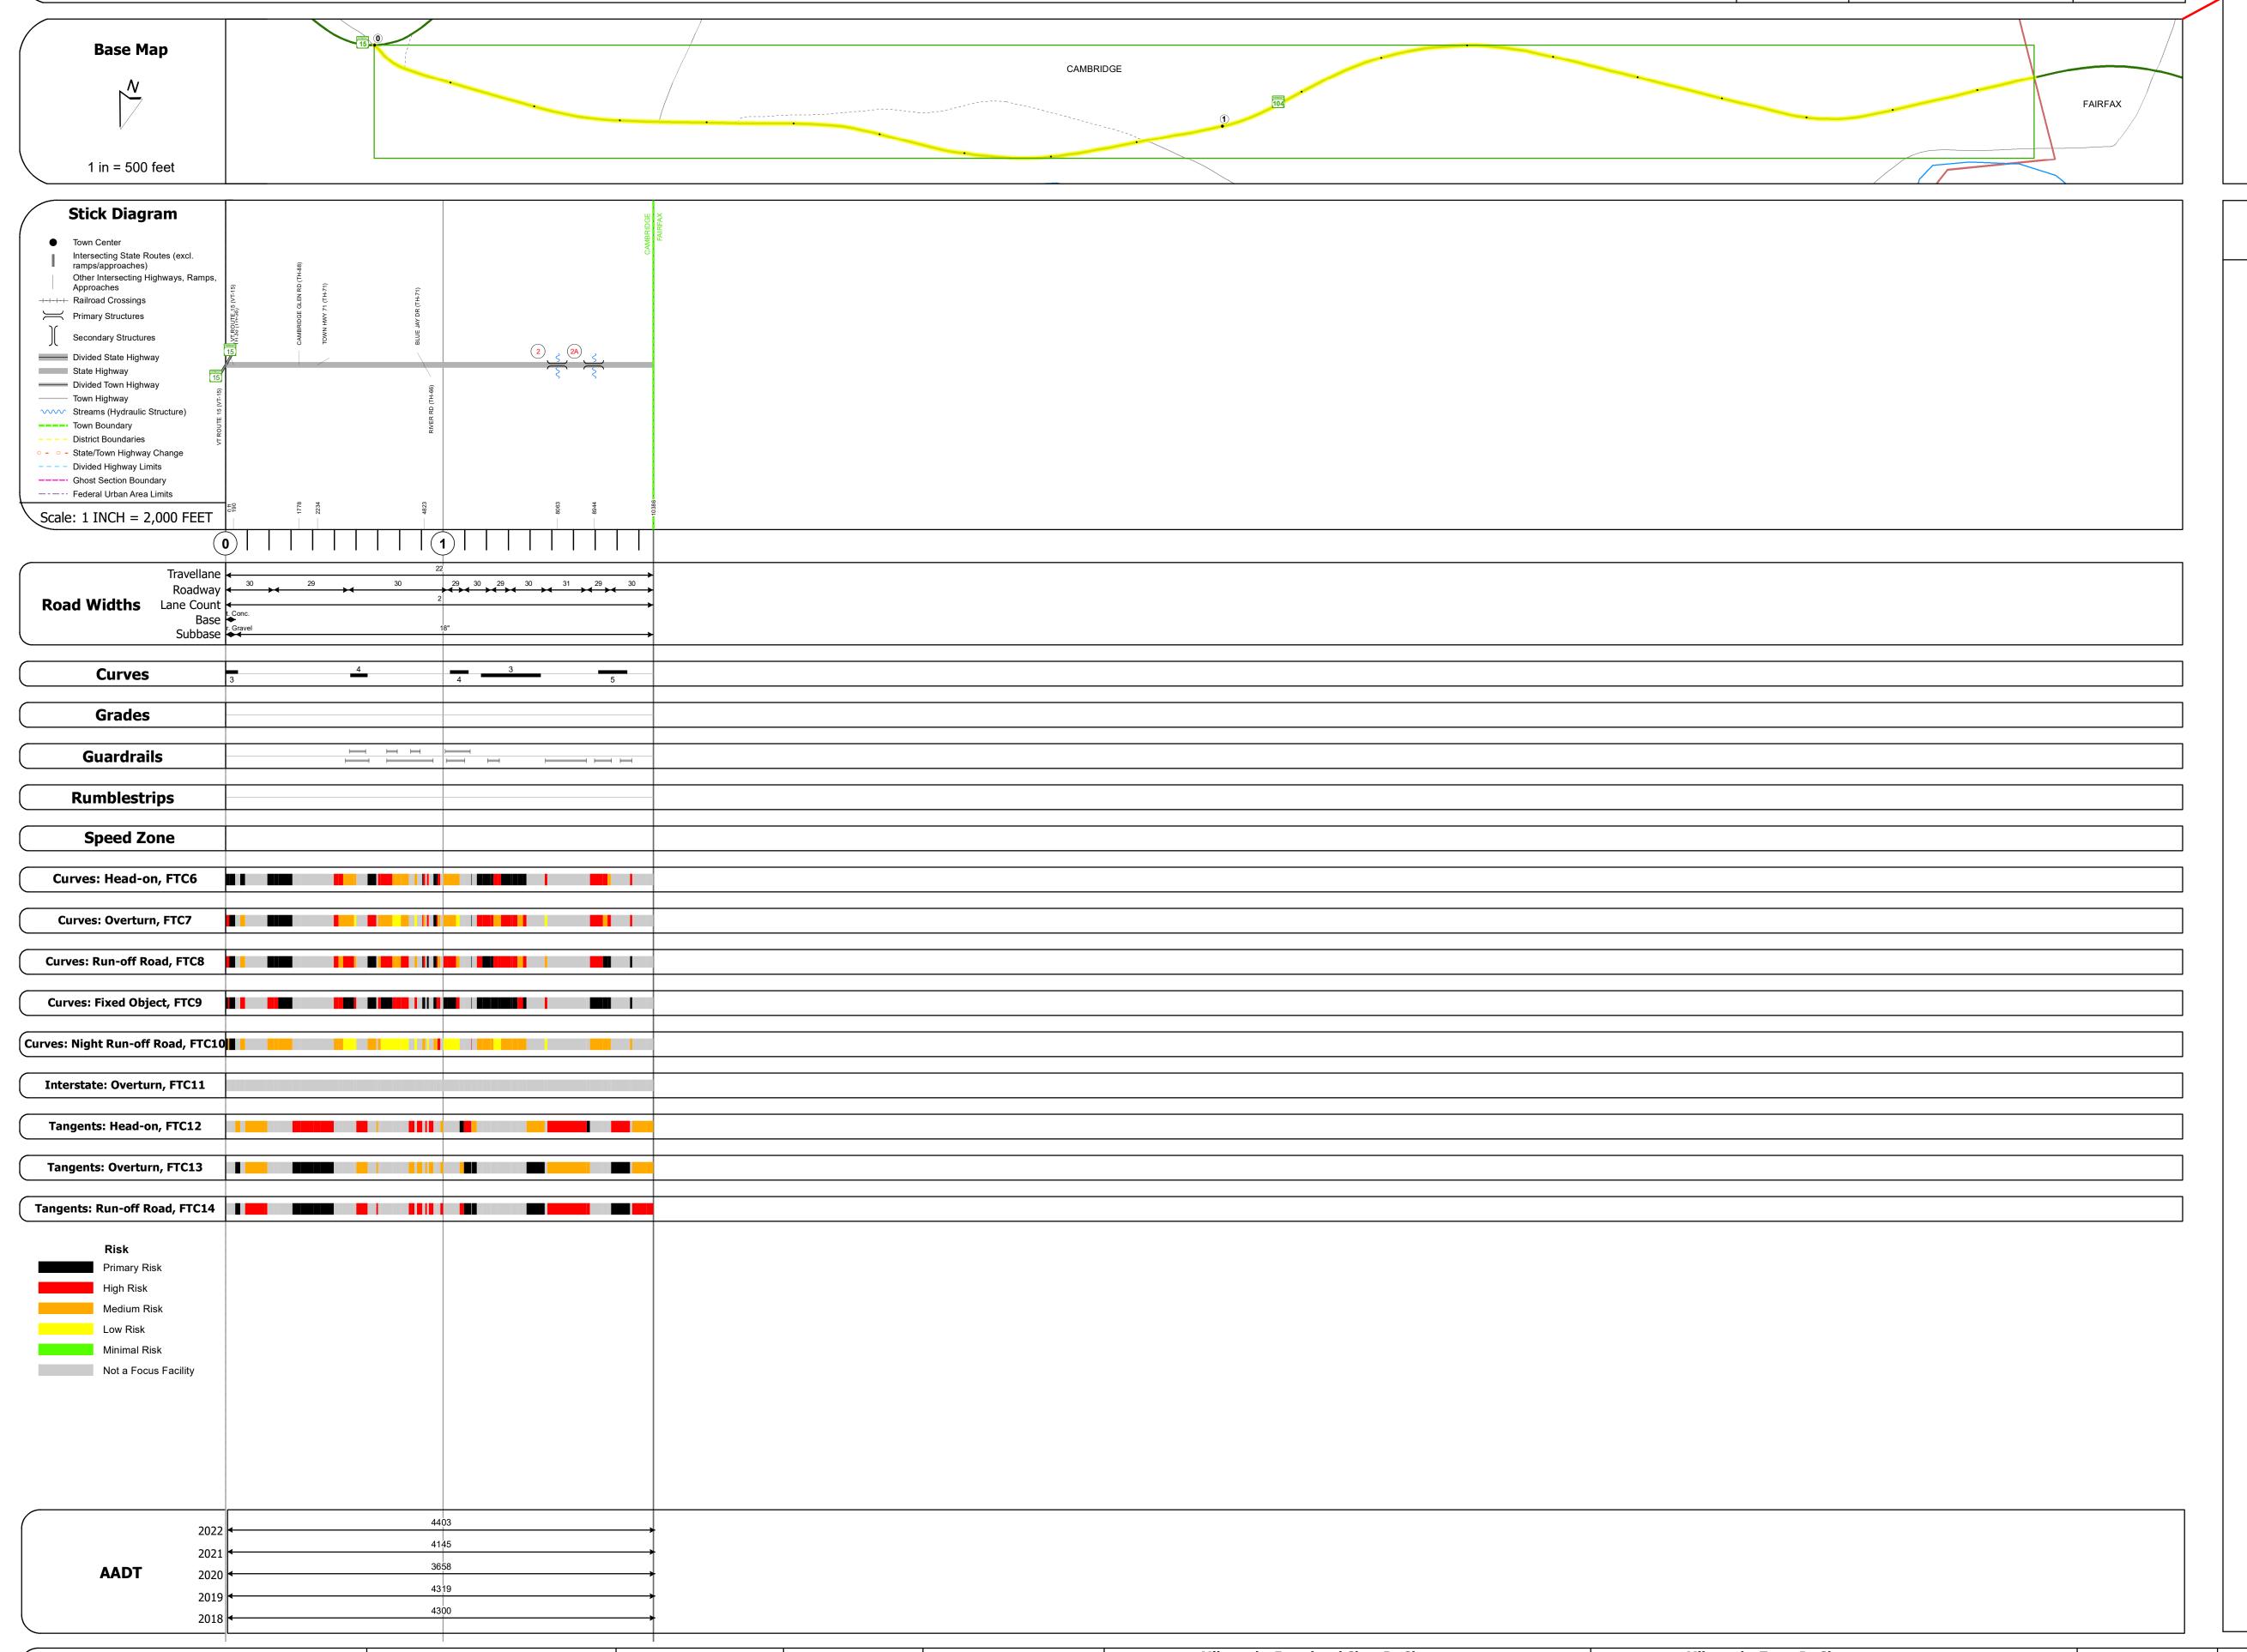

STRUCTURE DESCRIPTIONS

Bridge 2:
Culvert - 1956
Structure No. 300023000208021
Length: 6'
Under Clearance: 6.0'
Weight Limit: 0
Facility Carried: VT104
Structure Type: ACCGMPP
Features Intersected: DEFUNCT CATTLE PASS
Inspection Date: 11/2022
Maintenance: State

Bridge 2A:
Culvert - 1956
Structure No. 300023002A08021
Length: 6'
Under Clearance: 6.0'
Weight Limit: 0
Facility Carried: VT104
Structure Type: ACCGMPP
Features Intersected: CATTLE PASS
Inspection Date: 11/2022
Maintenance: State

Historic Projects	Functional Class		Traffic Counters	Crash Locations	Mileage by Functional Class By Sheet	Mileage by Town By Shee	Mileage by Town By Sheet		1		
Unknown Bituminous Concrete Surface Treated	1 - Interstate 3 - Principal 5 - Major	Curves Grades	↑ Continuous (CTC)	■ Fatal ☐ Property Damage Only	023 4 - Minor Arterial	1.967 CAMBRIDGE - V104-0802	1.967 of 1.967	DISTRICT	TOWN	Date: 04/05/24	ROUTE
Retreatment Bituminous Macadam Gravel	System	(degrees) District (percent) grade up	↑ Weigh-In-Motion (WIM)	☐ Injury ☐ Unknown Crash Type				DISTRICT	101111	Dutc. 0-1/05/2-1	ROOTE
Resurface Cold Plane and Plant Mix	Freeways and Arterial Collector	Right grade down	Short-Term, Scheduled	High Crash Locations (HCL's)							VT-104
Bituminous Mix Bituminous Concrete Reclaimed Base and	Expressways		Short-Term, Unscheduled	Sections (& Intersections)						1 of 1	
Skinny Mix Concrete — Bituminous Concrete	Speed Zones	Road Widths	AADT	HCL No. 201 - 300 (21 - 30)				Q	CAMBRIDGE		ETE mileage:
Bituminous Seal 🕟 Gravel	SPEED	← (ii)	(AADT)	1 - 100 (1 - 10) 301 - 400 (31 - 40)					CAMBRIDGE	TWN mileage:	0.0 to 1.967
Indicated plans available - http://vtransmap01.aot.state.vt.us/rp/dpr/Dlwebstore/	25 30 35 40 45 50 55 60 65			101 - 200 (11 - 20) 401 - 800 (41 - 113)	Page Total Mile	eage: 1.967 mi	Page Total Mileage: 1.967 mi			0.0 to 1.967	