






Route Log and Progress Chart

DRAFT

Please Note: Errors and Omissions May Exist.
Contact the VTrans Mapping Section with questions or concerns.

DISTRICT	TOWN	ROUTE
5	JERICHO	VT-117

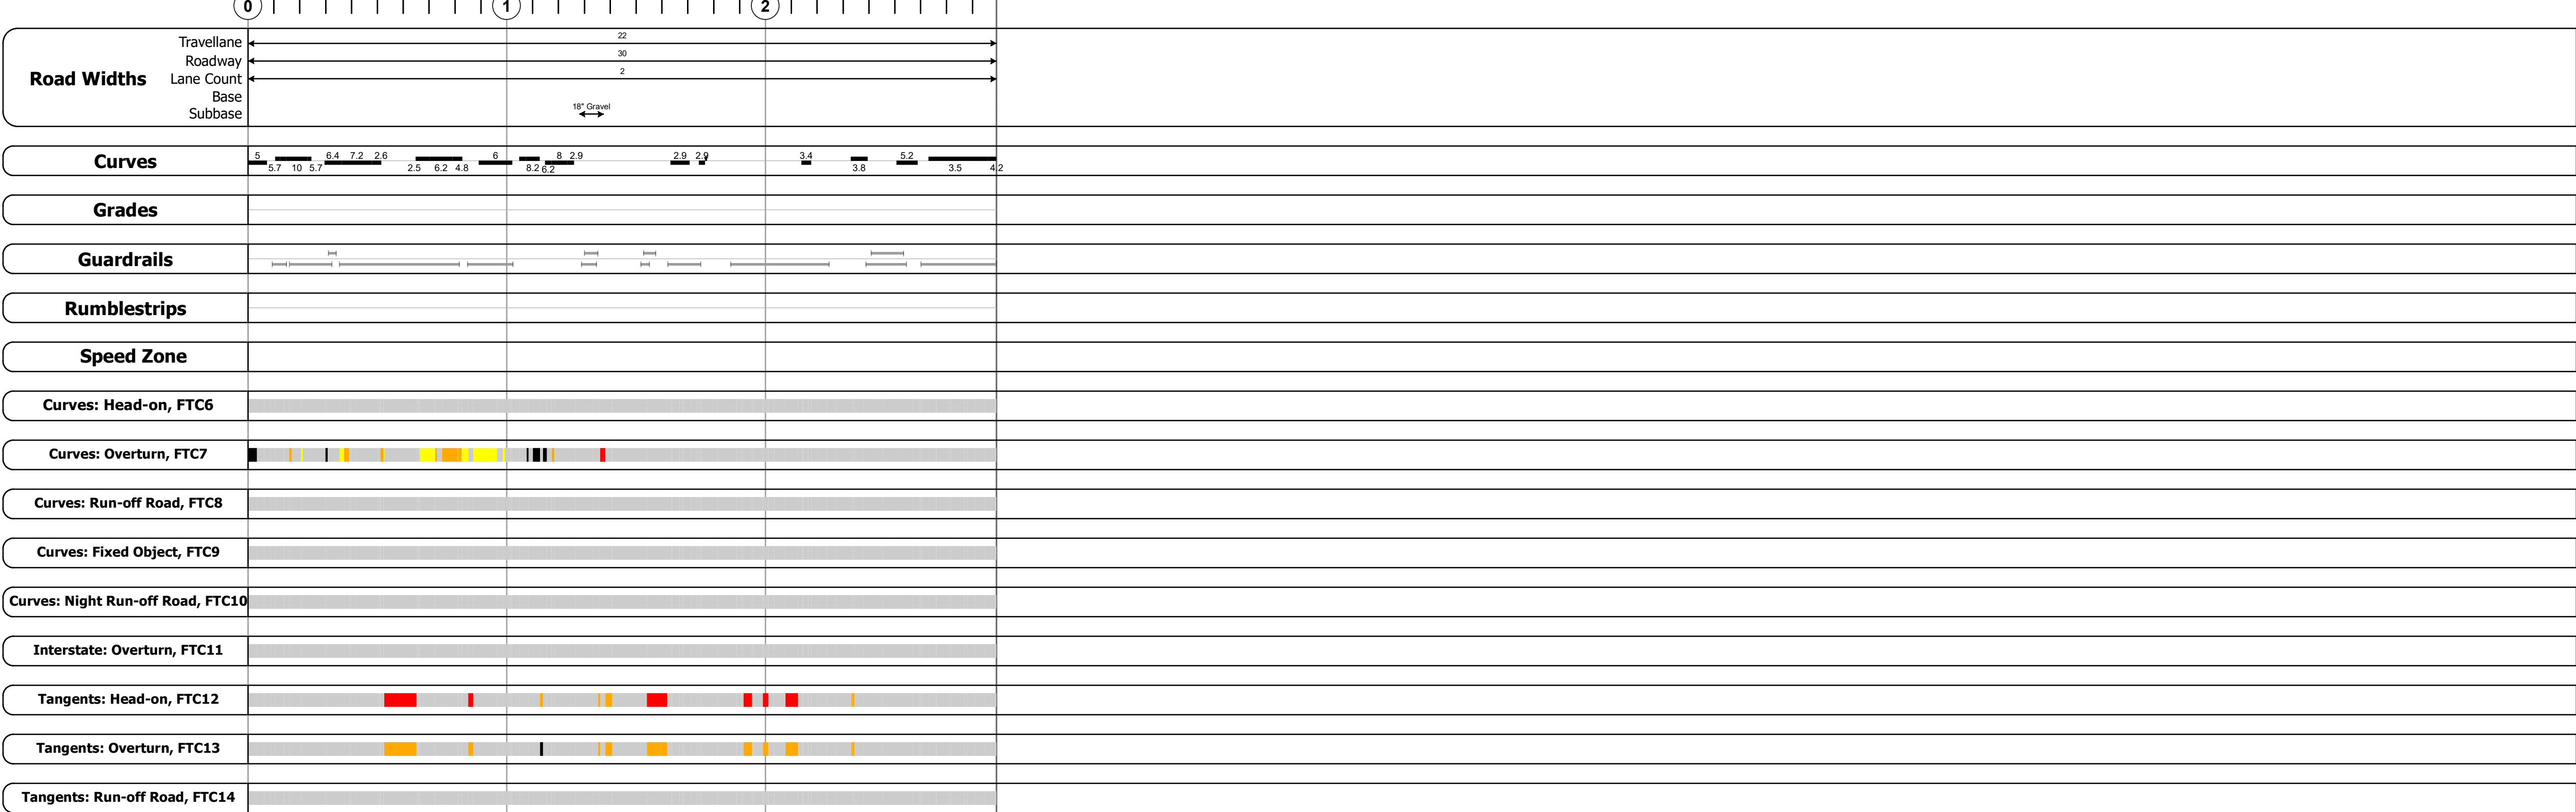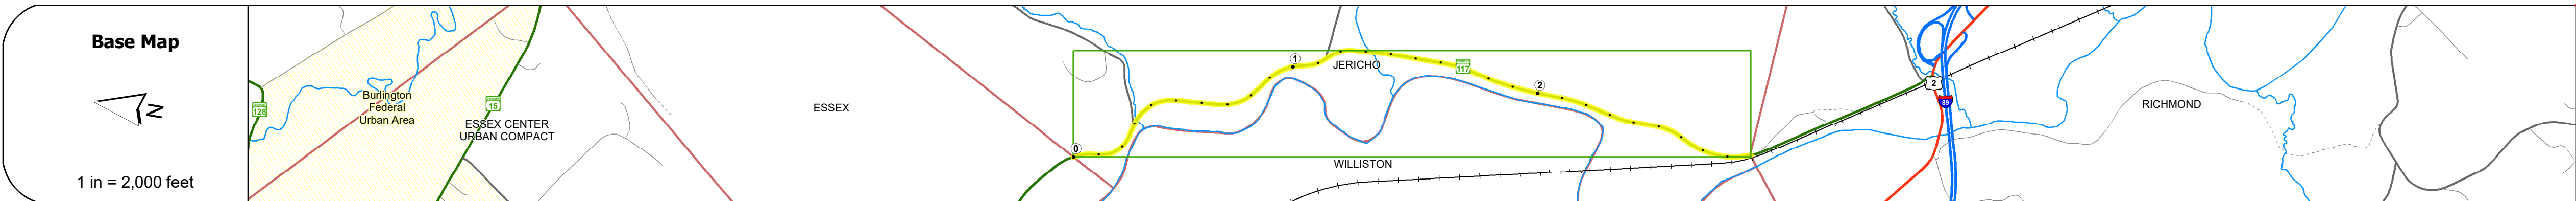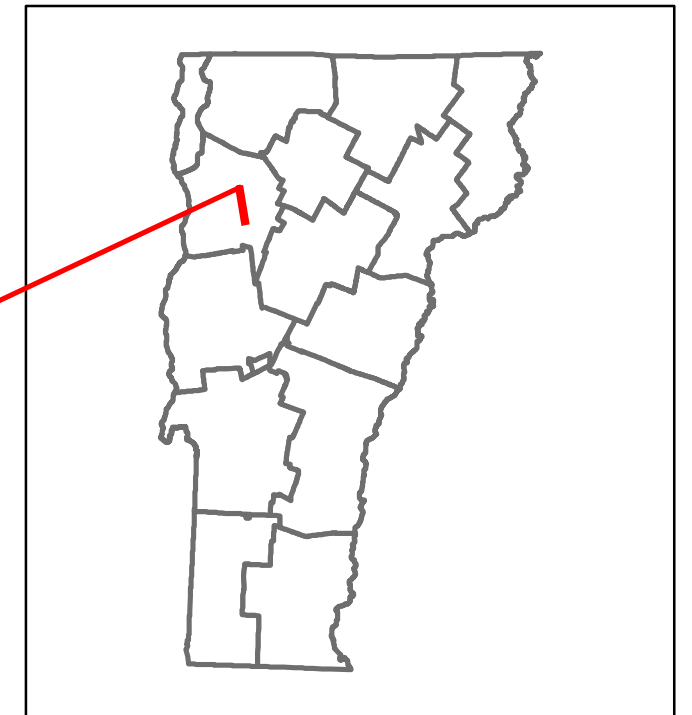

STRUCTURE DESCRIPTIONS

Bridge 5:
Culvert - 1957
Structure No. 300224000504091
Length: 10'
Under Clearance: 11.0'
Weight Limit: 0
Facility Carried: VT 117
Structure Type: CGMPP W/ CONC INVERT
Features Intersected: BROOK
Inspection Date: 10/2018
Maintenance: State

Bridge 6:
Culvert - 1957
Structure No. 300224000604091
Length: 6'
Under Clearance: 6.0'
Weight Limit: 0
Facility Carried: VT 117
Structure Type: CGMPP
Features Intersected: BROOK
Inspection Date: 10/2018
Maintenance: State

Bridge 7:
Stringer/multi-beam or girder - 1979
Structure No. 200224000704092
Length: 66'
Height: 100.0'
Width: 40.0'
Weight Limit: 0
Facility Carried: VT 00117 ML
Structure Type: ROLLED BEAM
Features Intersected: MILL BROOK
Surface: Bituminous
Inspection Date: 5/2021
Maintenance/Ownership: State

Bridge 8:
Culvert - 1957
Structure No. 300224000804091
Length: 6'
Under Clearance: 6.0'
Weight Limit: 0
Facility Carried: VT 117
Structure Type: CGMPP
Features Intersected: BROOK
Inspection Date: 10/2018
Maintenance: State

Historic Projects <ul style="list-style-type: none"> Unknown Retreatment Resurface Bituminous Mix Skinny Mix Bituminous Seal 	Functional Class <ul style="list-style-type: none"> 1 - Interstate System 2 - Other Freeways and Expressways 3 - Principal Arterial 4 - Minor Arterial 5 - Major Collector 6 - Minor Collector 	Crash Locations <ul style="list-style-type: none"> Fatal Injury Property Damage Only Unknown Crash Type 	Mileage by Functional Class By Sheet 035-1 3 - Other Principal Arterial 2.893	Mileage by Town By Sheet JERICHO - V117-0409 2.893 of 2.893	DISTRICT 5	TOWN JERICHO	Date: 04/10/24	ROUTE VT-117
Crash Locations (HCL's) Sections (& Intersections) HCL No. 201 - 300 (21 - 30) 1 - 100 (1 - 10) 301 - 400 (31 - 40) 101 - 200 (11 - 20) 401 - 800 (41 - 113)	Road Widths (ft)	Traffic Counters Continuous (CTC) Weigh-In-Motion (WIM) Short-Term, Scheduled Short-Term, Unscheduled	AADT (AADT)	Page Total Mileage: 2.893 mi	Page Total Mileage: 2.893 mi	1 of 1 TWN mileage: 0.0 to 2.893	ETE mileage: 4.431 to 7.324	

For More Information Contact - Vermont Agency of Transportation, Policy, Planning and Intermodal Development Division - Mapping Section, 219 North Main Street, Barre, VT 05641 Telephone: 802-828-2600.