
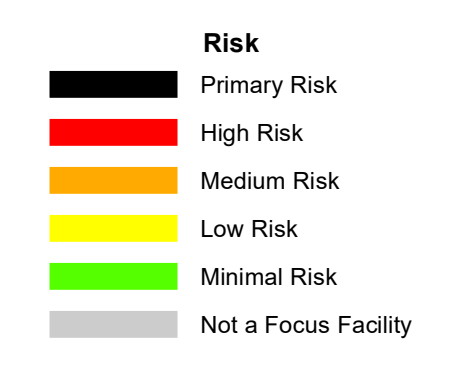
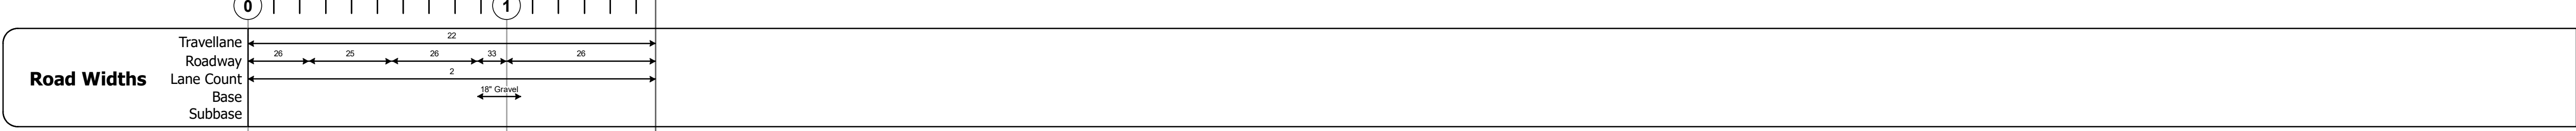


DISTRICT	TOWN	ROUTE
7	WHEELLOCK	VT-122

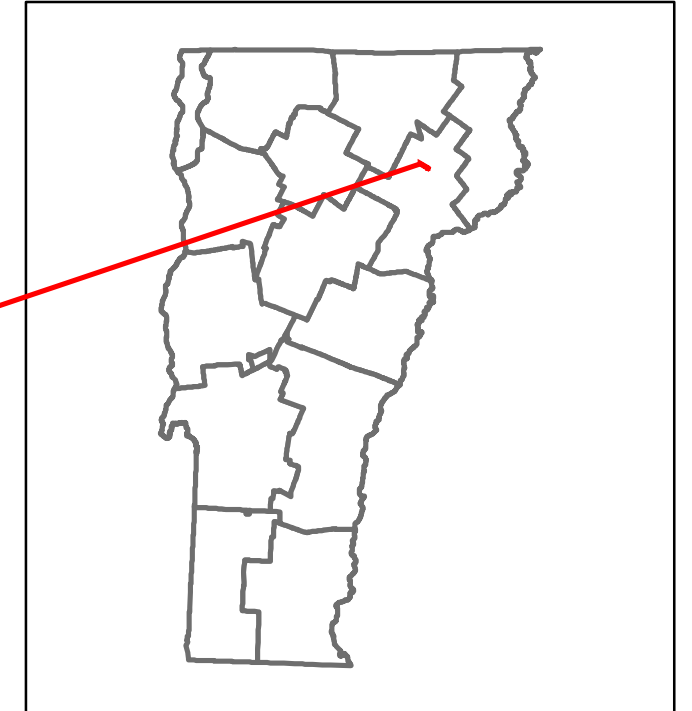

AADT	2022	1775
	2021	1393
	2020	1359
	2019	1604
	2018	1600

## STRUCTURE DESCRIPTIONS

**Bridge 10:**  
Slab - 1933  
Structure No: 300259001003171  
Length: 14'  
Width: 30.0'  
Under Clearance: 5.0'  
Weight Limit: 0  
Facility Carried: VT122  
Structure Type: CONCRETE SLAB  
Features Intersected: Mathewson Brook  
Surface: Bituminous  
Inspection Date: 11/2018  
Maintenance: State

**Bridge 11:**  
Tee Beam - 1940  
Structure No: 200259001103172  
Length: 43'  
Height: 100.0'  
Width: 29.0'  
Weight Limit: 0  
Facility Carried: VT 00122 ML  
Structure Type: CONC TBM WID W STLBM  
Features Intersected: MILLER RUN  
Surface: Bituminous  
Inspection Date: 7/2021  
Maintenance/Ownership: State

**Bridge 12:**  
Stringer/multi-beam or girder - 1975  
Structure No: 200259001203172  
Length: 92'  
Height: 100.0'  
Width: 33.0'  
Weight Limit: 0  
Facility Carried: VT 00122 ML  
Structure Type: ROLLED BEAM  
Features Intersected: MILLER RUN  
Surface: Bituminous  
Inspection Date: 7/2021  
Maintenance/Ownership: State

<b>Historic Projects</b> <ul style="list-style-type: none"> <li>Unknown</li> <li>Retreatment</li> <li>Resurface</li> <li>Bituminous Mix</li> <li>Skinny Mix</li> <li>Bituminous Seal</li> </ul>	<b>Functional Class</b> <ul style="list-style-type: none"> <li>1 - Interstate System</li> <li>2 - Other Freeways and Expressways</li> <li>3 - Principal Arterial</li> <li>4 - Minor Arterial</li> <li>5 - Major Collector</li> <li>6 - Minor Collector</li> </ul>	<b>Crash Locations</b> <ul style="list-style-type: none"> <li>Fatal</li> <li>Injury</li> <li>Property Damage Only</li> <li>Unknown Crash Type</li> </ul>	<b>Mileage by Functional Class By Sheet</b> 0259 5 - Major collector 1.576	<b>Mileage by Town By Sheet</b> WHEELLOCK - V122-0317 1.576 of 1.576	<b>DISTRICT</b> 7	<b>TOWN</b> WHEELLOCK	<b>Date:</b> 04/10/24	<b>ROUTE</b> VT-122
<b>Crash Locations (HCL's)</b> Sections (& Intersections) 1 - 100 (1 - 10) 201 - 300 (21 - 30) 101 - 200 (11 - 20) 401 - 800 (41 - 113)	<b>Speed Zones</b> 25 30 35 40 45 50 55 60 65	<b>High Crash Locations (HCL's)</b> Sections (& Intersections)	<b>Page Total Mileage:</b> 1.576 mi	<b>Page Total Mileage:</b> 1.576 mi	<b>1 of 1</b> TWN mileage: 0.0 to 1.576	<b>ETE mileage:</b> 4.353 to 5.929		