
Route Log and Progress Chart


DISTRICT TOWN DRAFT Please Note: Errors and Omissions May Exist. **GLOVER** Contact the VTrans Mapping Section with questions or concerns.

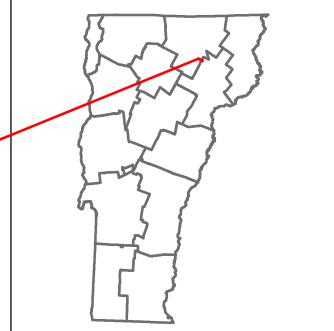

ROUTE

VT-122



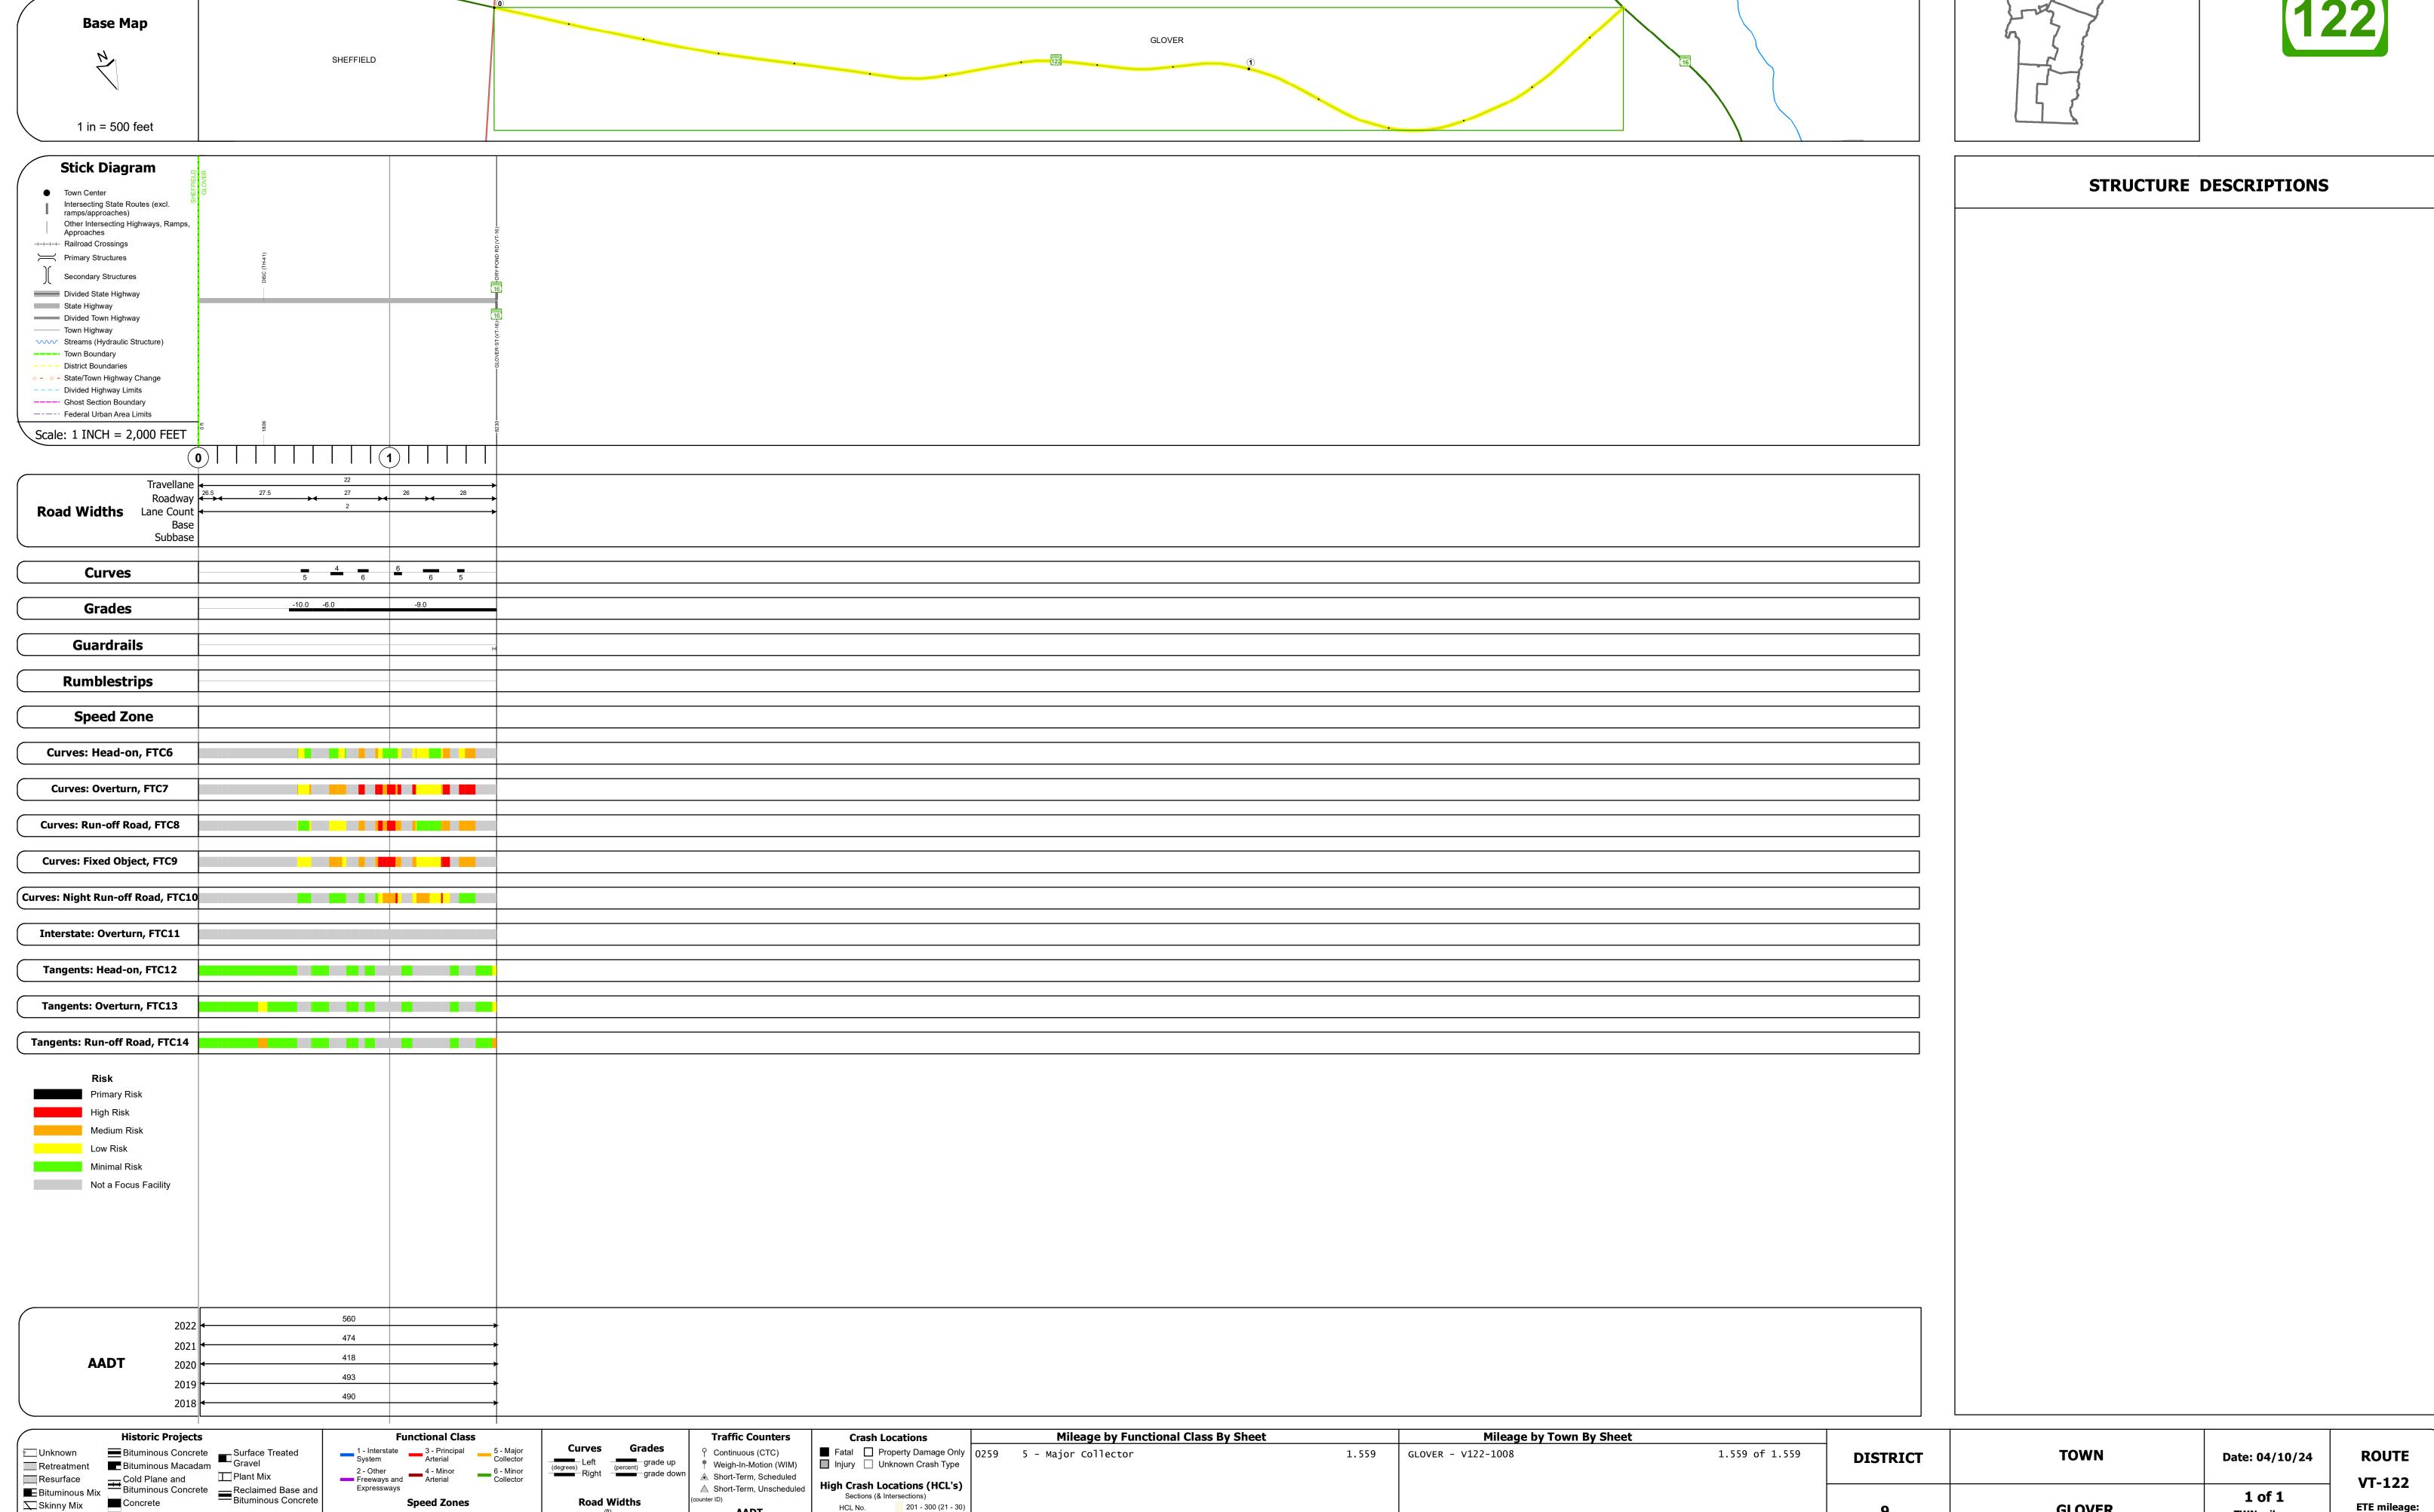

Page Total Mileage: 1.559 mi

Speed Zones

Skinny Mix Concrete

ःः Bituminous Seal **L** Gravel

△ Short-Term, Unscheduled

Sections (& Intersections)

HCL No. 201 - 300 (21 - 30)

1 - 100 (1 - 10) 301 - 400 (31 - 40)

GLOVER