


Route Log and Progress Chart

DRAFT Please Note: Errors and Omissions May Exist. Contact the VTrans Mapping Section with questions or concerns.

DISTRICT TOWN ROUTE WEST RUTLAND VT-133

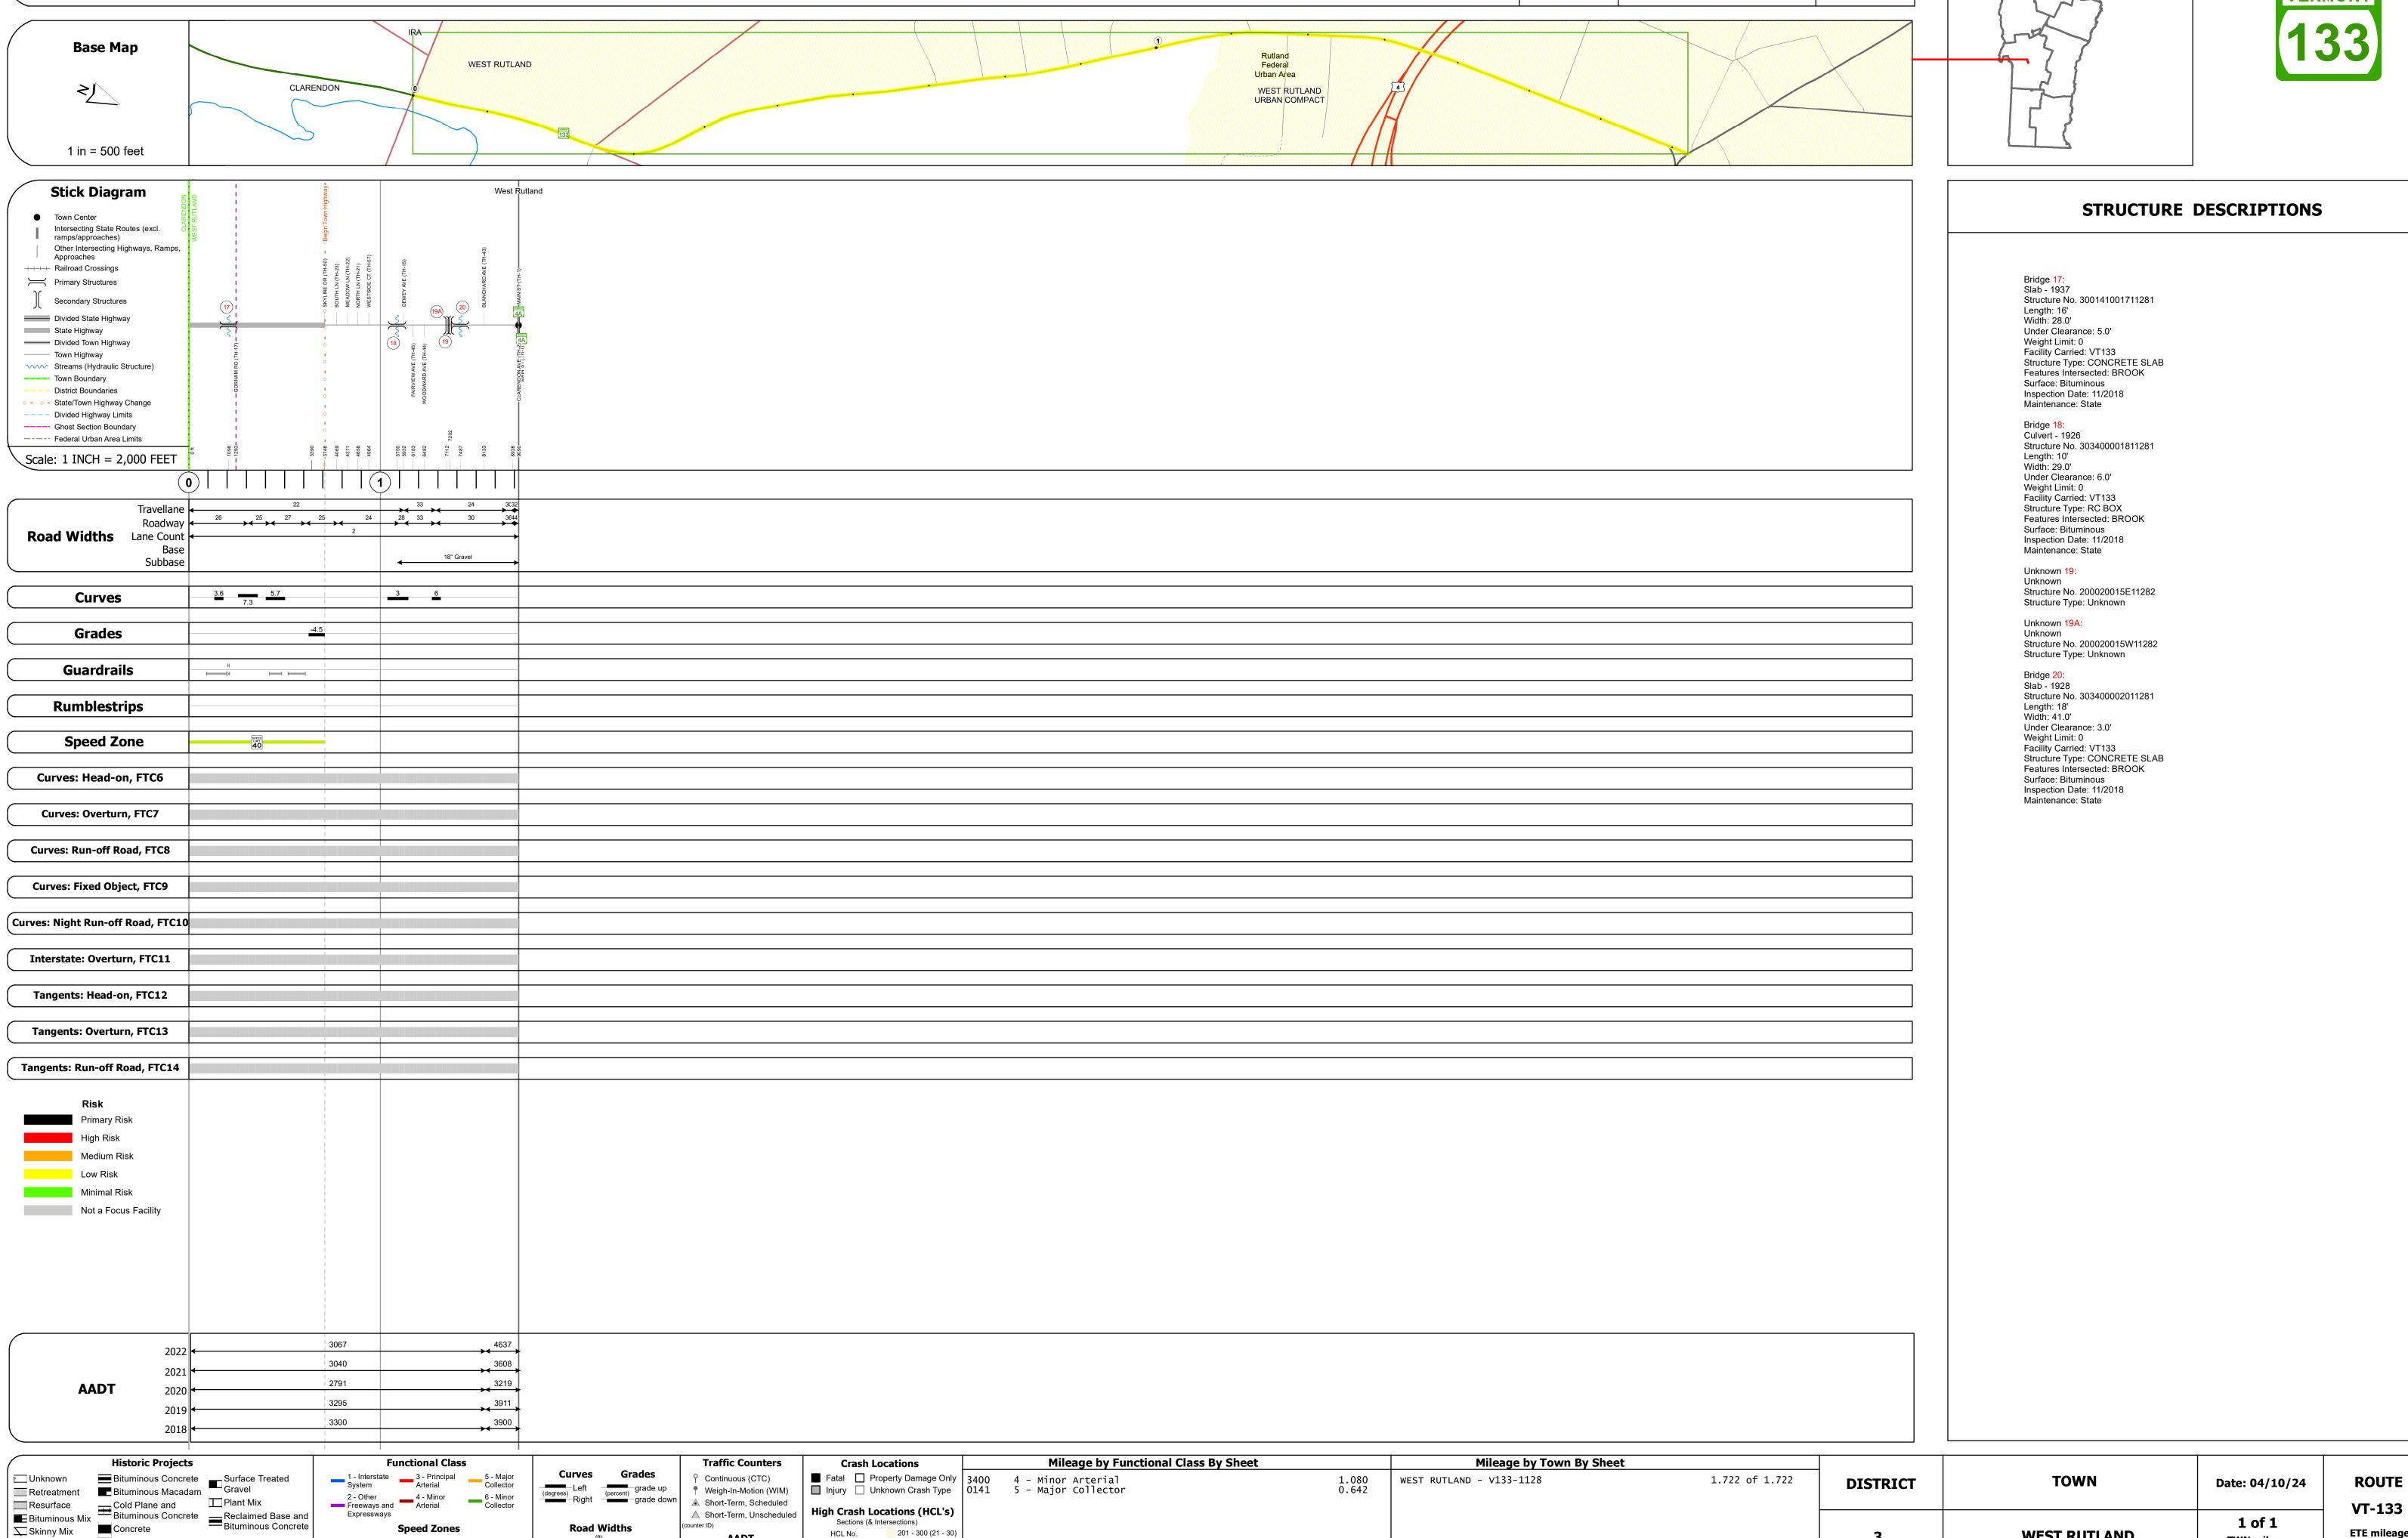



Page Total Mileage: 1.722 mi

Speed Zones

Skinny Mix Concrete

ःः Bituminous Seal **L** Gravel

▲ Short-Term, Scheduled

△ Short-Term, Unscheduled

High Crash Locations (HCL's)

HCL No. 201 - 300 (21 - 30)

1 - 100 (1 - 10) 301 - 400 (31 - 40)

WEST RUTLAND

VT-133