


## **Route Log and Progress Chart**


HCL No. 201 - 300 (21 - 30)

1 - 100 (1 - 10) 301 - 400 (31 - 40)

**DRAFT** Please Note: Errors and Omissions May Exist. Contact the VTrans Mapping Section with questions or concerns. **DISTRICT TOWN ROUTE** VT-142 **BRATTLEBORO** 

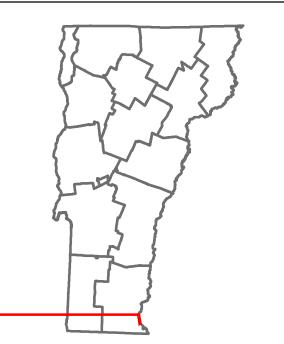



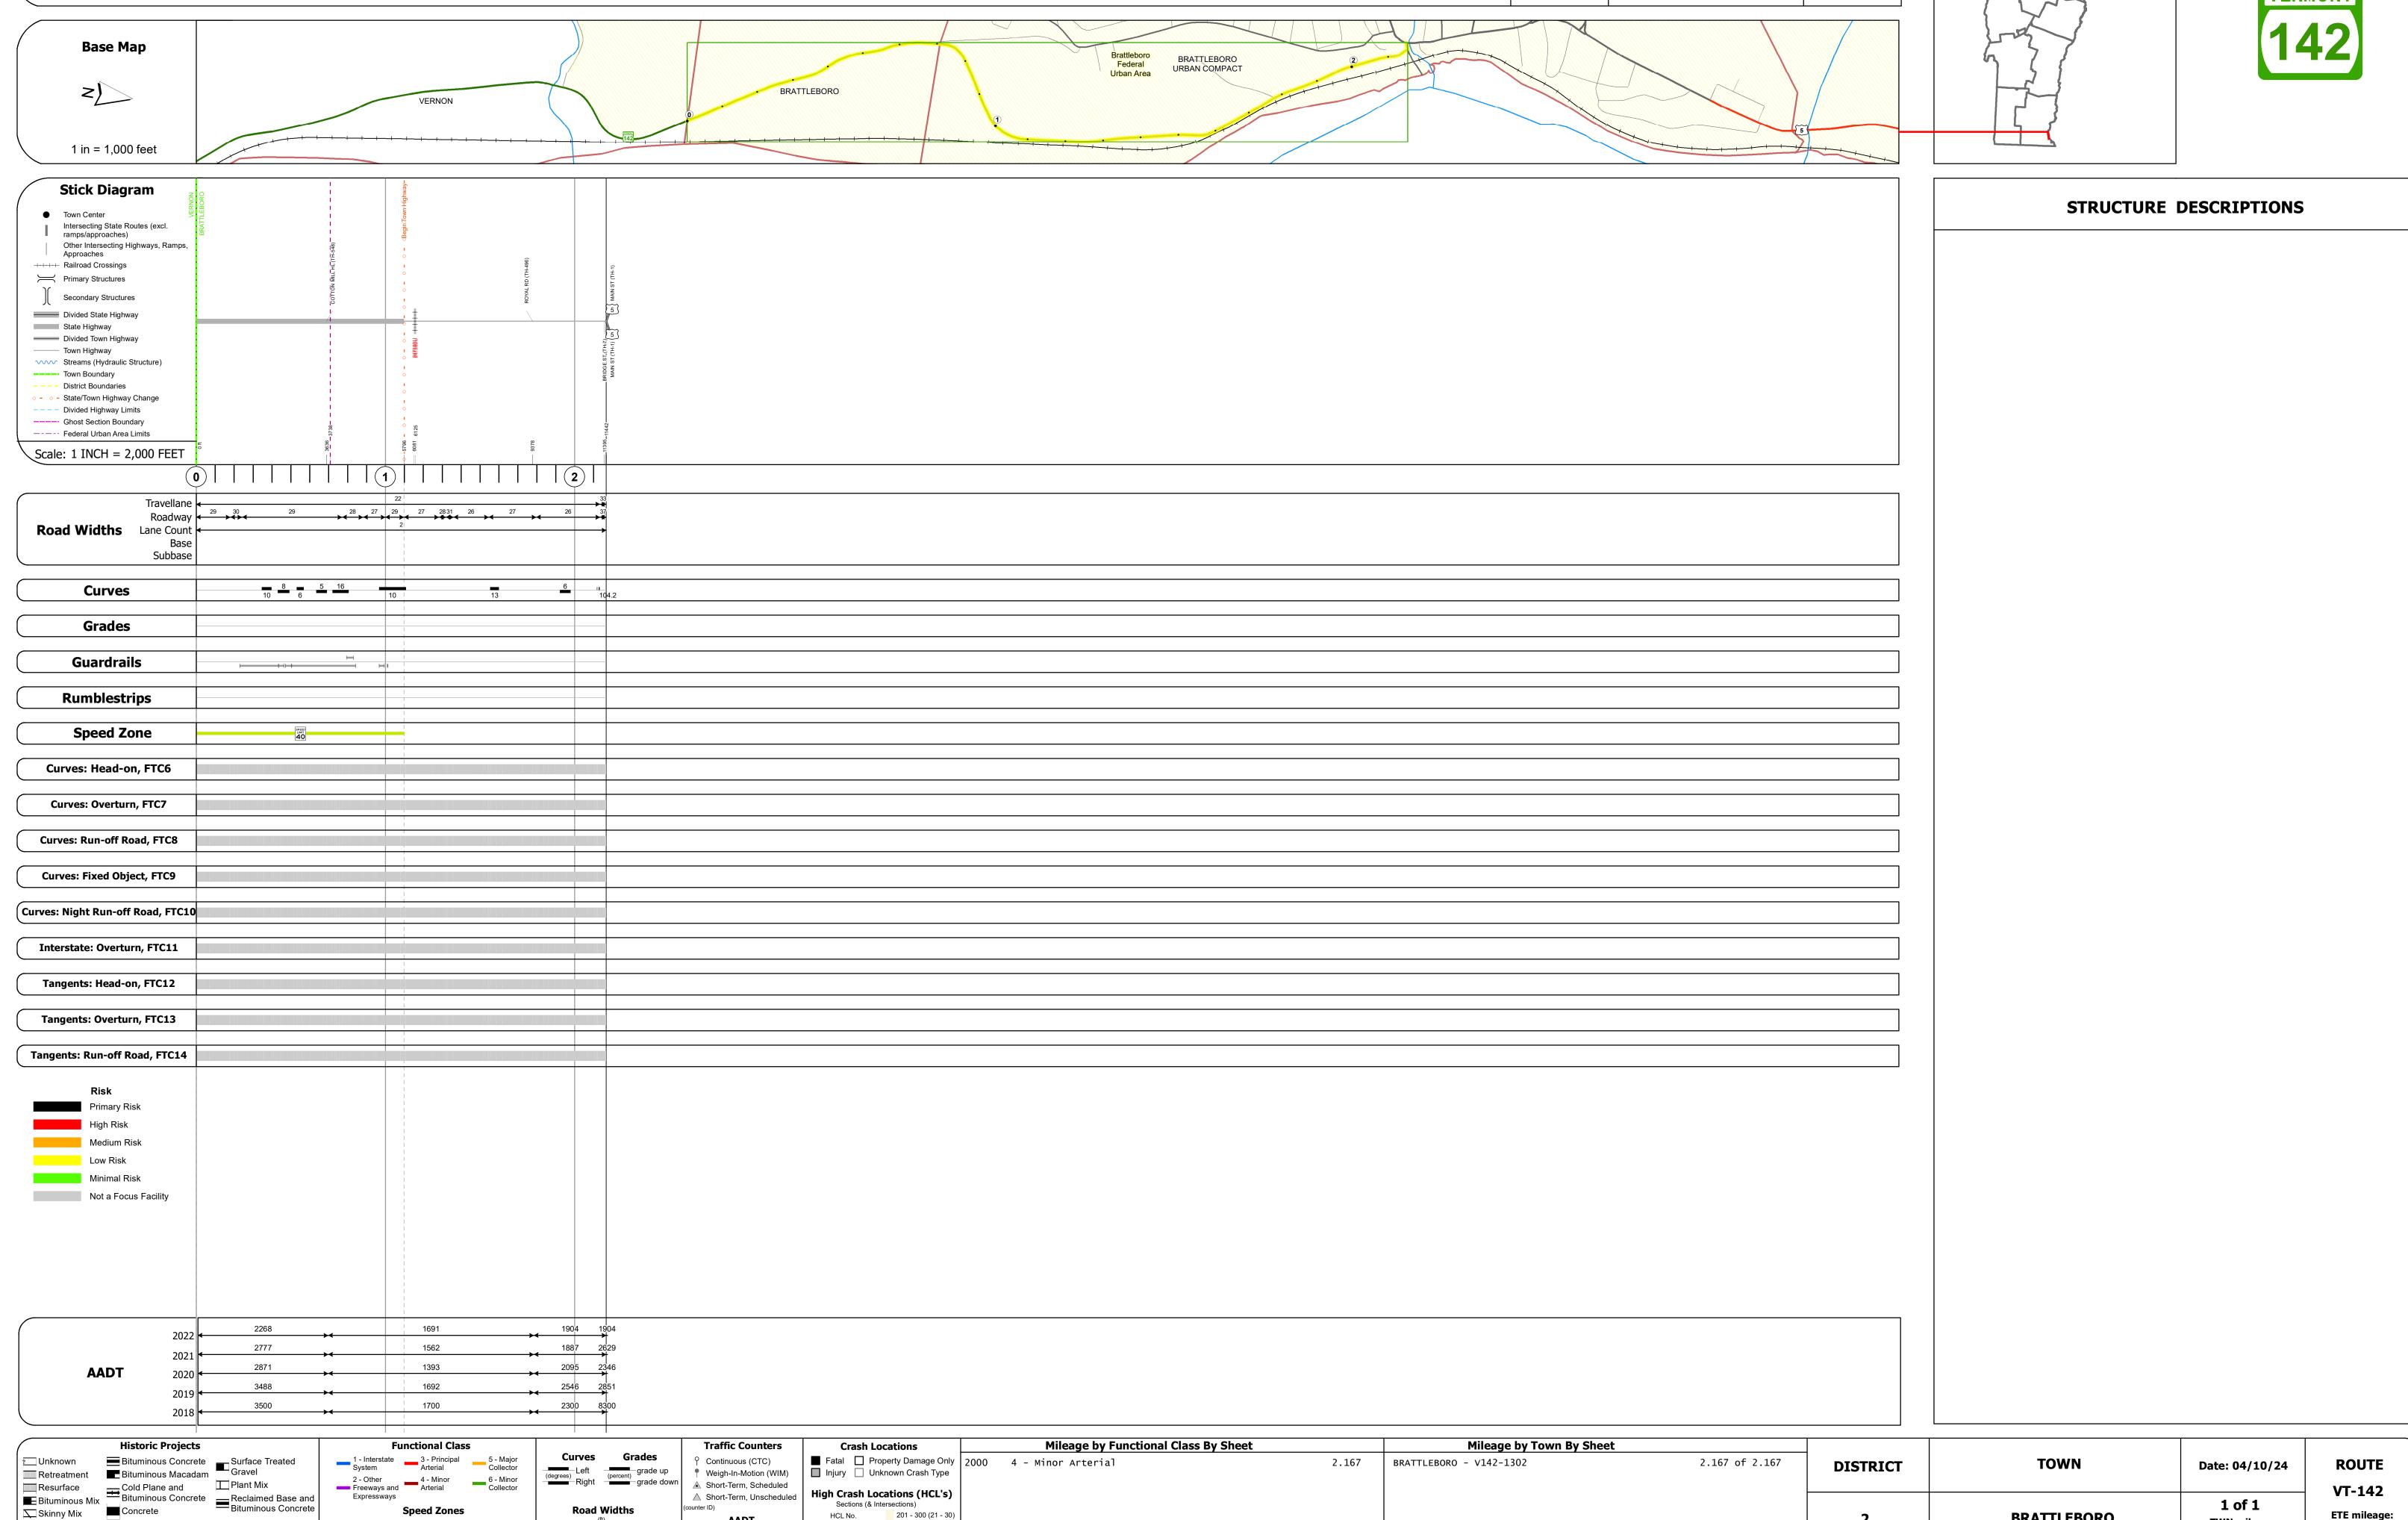

Page Total Mileage: 2.167 mi

Speed Zones

Skinny Mix Concrete

ःः Bituminous Seal **L** Gravel

**BRATTLEBORO**