

Base Map

Skinny Mix Concrete

⊡ Bituminous Seal Gravel

Route Log and Progress Chart

DRAFT Please Note: Errors and Omissions May Exist. Contact the VTrans Mapping Section with questions or concerns.

Page Total Mileage: 0.395 mi


DISTRICT TOWN ROUTE VT-191 **DERBY**

Page Total Mileage: 0.395 mi





STRUCTURE DESCRIPTIONS

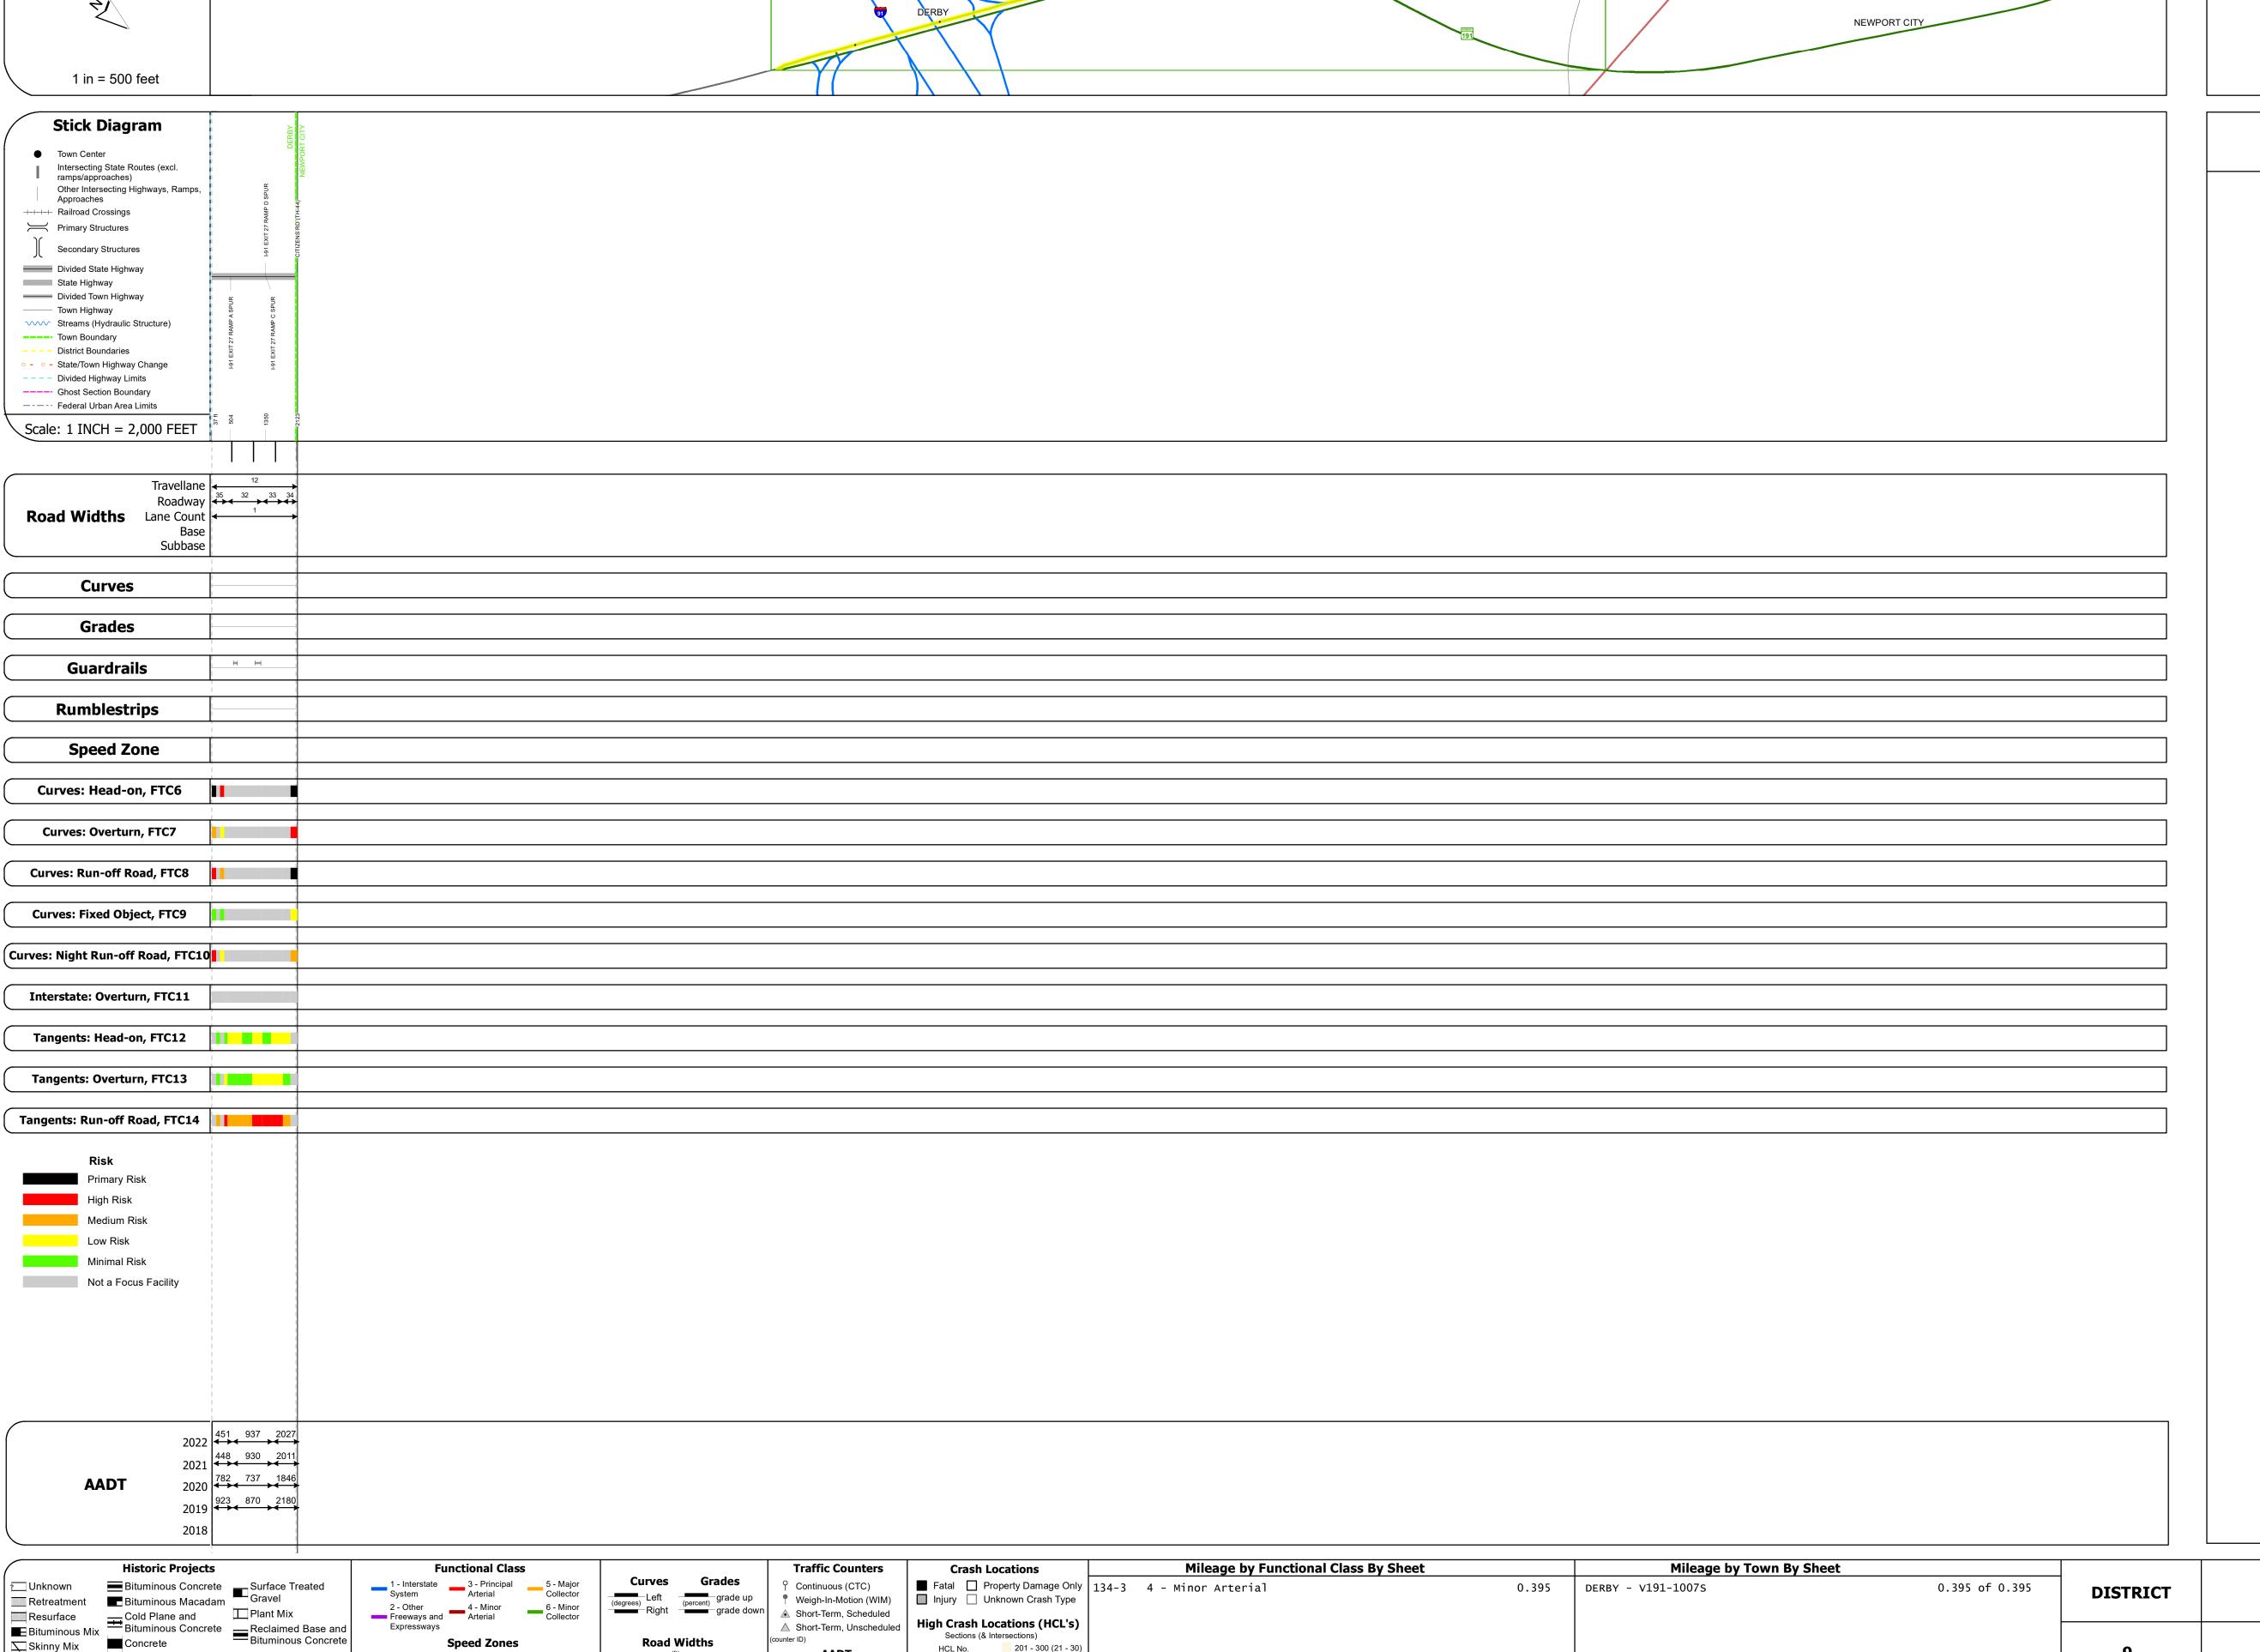

Date: 02/15/24

ROUTE

TOWN

▲ Short-Term, Scheduled

△ Short-Term, Unscheduled

High Crash Locations (HCL's)

1 - 100 (1 - 10) 301 - 400 (31 - 40)

Sections (& Intersections) HCL No. 201 - 300 (21 - 30)