





Route Log and Progress Chart

DRAFT

Please Note: Errors and Omissions May Exist.
Contact the VTrans Mapping Section with questions or concerns.

DISTRICT	TOWN	ROUTE
8	SAINT ALBANS TOWN	VT-207

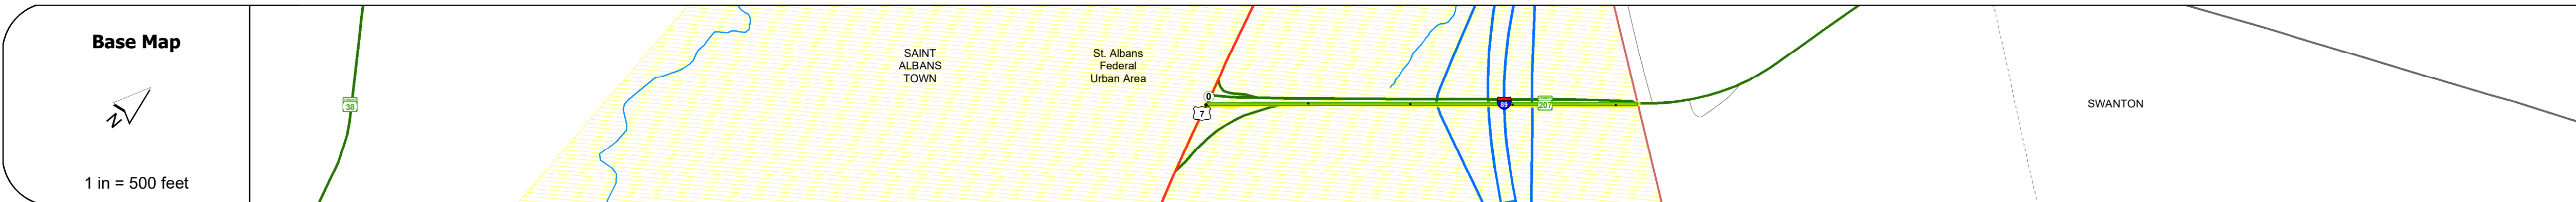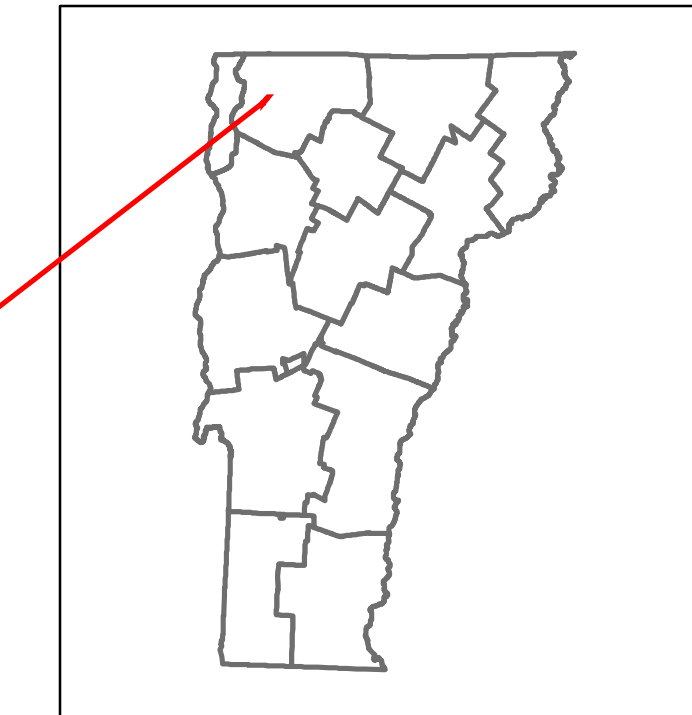

STRUCTURE DESCRIPTIONS

Bridge 1:
Culvert - 1967
Structure No. 300297000106131
Length: 6'
Under Clearance: 4.0'
Weight Limit: 0
Facility Carried: VT207
Structure Type: ACCGMPA
Features Intersected: SWAMP
Inspection Date: 11/2018
Maintenance: State

Unknown 2:
Unknown
Structure No. 200089093S06132
Structure Type: Unknown

Unknown 2A:
Unknown
Structure No. 200089093N06132
Structure Type: Unknown

Travellane	Roadway	Lane Count	Base	Subbase
21	22	11	34	12
41	31	23	32	20
2	2	1		
Two 2 1/2" Cr. Stone" Cr. Stone				
24" Cr. Rock/3" Gravel/Rock				

Curves	
Grades	
Guardrails	
Rumblestrips	
Speed Zone	
Curves: Head-on, FTC6	
Curves: Overturn, FTC7	
Curves: Run-off Road, FTC8	
Curves: Fixed Object, FTC9	
Curves: Night Run-off Road, FTC10	
Interstate: Overturn, FTC11	
Tangents: Head-on, FTC12	
Tangents: Overturn, FTC13	
Tangents: Run-off Road, FTC14	

Risk
Primary Risk
High Risk
Medium Risk
Low Risk
Minimal Risk
Not a Focus Facility

Year	ADT
2022	10004 7705 7933
2021	9915 8194 8325
2020	8786 7230 5581
2019	10373 8536 8588
2018	9300 7800 5900

Historic Projects Unknown, Bituminous Concrete, Surface Treated, Retreatment, Bituminous Macadam, Gravel, Resurface, Cold Plane and Plant Mix, Bituminous Mix, Bituminous Concrete, Reclaimed Base and Bituminous Concrete, Skiny Mix, Concrete, Bituminous Seal, Gravel	Functional Class 1 - Interstate System, 2 - Other, 3 - Principal Arterial, 4 - Minor Arterial, 5 - Major Collector, 6 - Minor Collector	Crash Locations Fatal, Injury, Property Damage Only, Unknown Crash Type, High Crash Locations (HCL's)	Mileage by Functional Class By Sheet 019-6 4 - Minor Arterial, 0.319 0297 5 - Major Collector, 0.102	Mileage by Town By Sheet SAINT ALBANS TOWN - V207-0613, 0.421 of 0.421	DISTRICT 8	TOWN SAINT ALBANS TOWN	Date: 02/15/24	ROUTE VT-207	
Page Total Mileage: 0.421 mi				Page Total Mileage: 0.421 mi				1 of 1 TWN mileage: 0.0 to 0.421	ETE mileage: 0.0 to 0.421

For More Information Contact - Vermont Agency of Transportation, Policy, Planning and Intermodal Development Division - Mapping Section, 219 North Main Street, Barre, VT 05641 Telephone: 802-828-2600.