

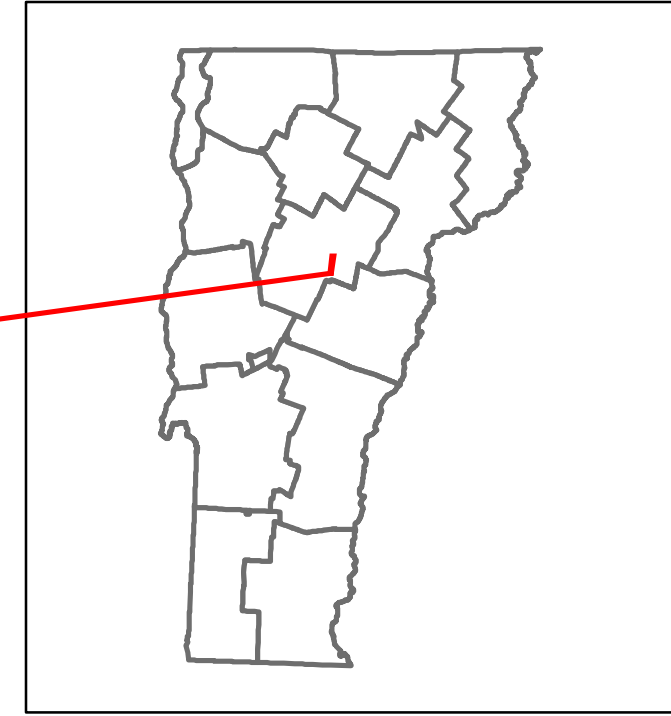


DISTRICT	TOWN	ROUTE
6	BERLIN	NSH-9030

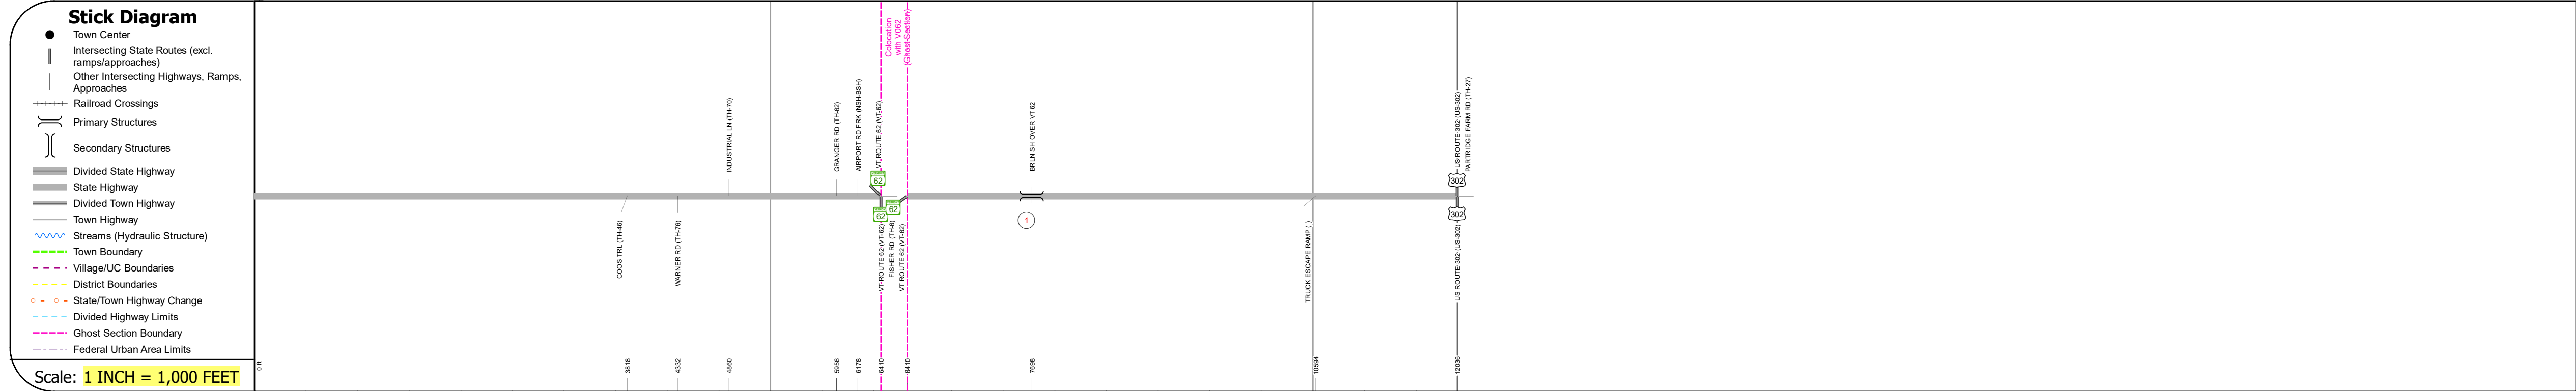

NSH-9030 Berlin State Highway

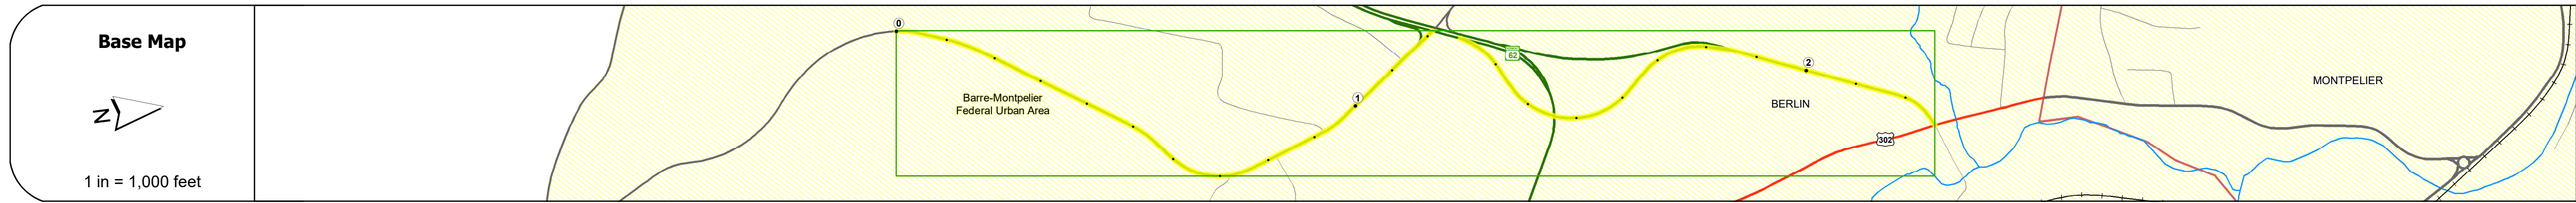

STRUCTURE DESCRIPTIONS	
Bridge 1:	Stringer/multi-beam or girder - 1974 Structure No. 20620000112032 Length: 153' Width: 27.0' Under Clearance: 14.5' Facility Carried: VT 00903 SPUR Structure Type: CURVED WELDED GIRDER Features Intersected: BRLN SH OVER VT 62 Surface: Bituminous Maintenance/Ownership: State


Road Widths	Travellane	Roadway	Lane Count	Base	Subbase
0-200	22	30	2	6" Reclaimed Base	
200-400	24	32	2	3" Plant Mix	
400-600	24	32	2	2" 1/2" Plant Mix	
600-800	16	28	1	Two 2 1/2" Plant Mix	
800-1000	16	28	1	24" Crushed Stone	

Curves	4	6	7	8	9.0	8.3	7.3	7.3	12
--------	---	---	---	---	-----	-----	-----	-----	----

Grades										
--------	--	--	--	--	--	--	--	--	--	--

Guardrails										
------------	--	--	--	--	--	--	--	--	--	--

Rumblestrips										
--------------	--	--	--	--	--	--	--	--	--	--

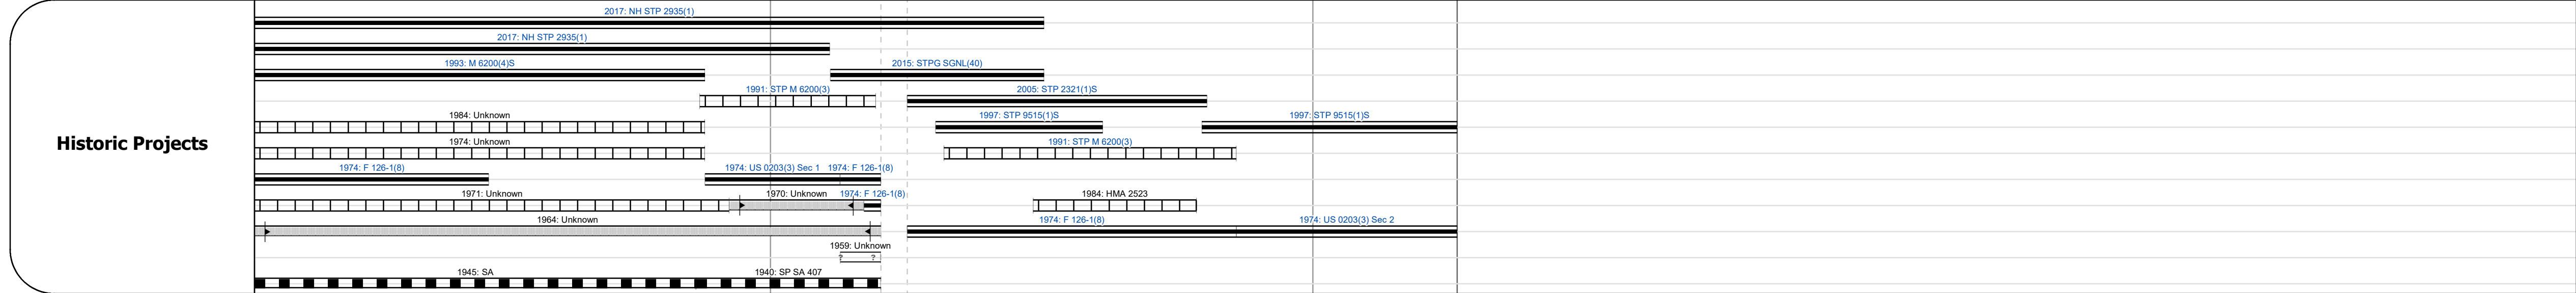

Maintenance Garage										
--------------------	--	--	--	--	--	--	--	--	--	--

Speed Zone	20									
------------	----	--	--	--	--	--	--	--	--	--

Functional Class	4									
------------------	---	--	--	--	--	--	--	--	--	--

National Highway System										
-------------------------	--	--	--	--	--	--	--	--	--	--

Limited Access Highway	Partial									
------------------------	---------	--	--	--	--	--	--	--	--	--

Customer Service Level	Regional Corridor									
------------------------	-------------------	--	--	--	--	--	--	--	--	--

Traffic Counters	W341									
------------------	------	--	--	--	--	--	--	--	--	--

ADT	2020	2499	5413	3284	6391
2019	3036	6577	3990	7765	
2018	3100	6600	7800		
2017	3100	6600	7500		
2016	3000	6600	7300		

Crash Locations	(Incomplete) 2021	2020	2019	2018	2017

Historic Projects <ul style="list-style-type: none"> Unknown Retreatment Resurface Bituminous Mix Skiny Mix Bituminous Seal 	Functional Class <ul style="list-style-type: none"> 1 - Interstate System 2 - Other Freeways and Expressways 3 - Principal Arterial 4 - Minor Arterial 5 - Major Collector 6 - Minor Collector 	Curves <ul style="list-style-type: none"> Left (degrees) Right (degrees) 	Grades <ul style="list-style-type: none"> Left (percent) grade up Right (percent) grade down 	Traffic Counters <ul style="list-style-type: none"> Continuous (CTC) Weigh-In-Motion (WIM) Short-Term, Scheduled Short-Term, Unscheduled 	Crash Locations <ul style="list-style-type: none"> High Crash Locations (HCL's) HCL No. 1-100 (1-10) HCL No. 101-200 (11-20) HCL No. 201-300 (21-30) HCL No. 301-400 (31-40) HCL No. 401-800 (41-113) 	Mileage by Functional Class By Sheet 6200 4 - minor Arterial 2.280	Mileage by Town By Sheet BERLIN - N90301203 Ghost Section - (VT-62, MM 1.382 to 1.433) 2.28 of 2.28	DISTRICT 6	TOWN BERLIN	Date: 11/19/21	ROUTE NSH-9030 ETE mileage: 0.0 to 2.28
---	--	--	--	--	---	--	--	----------------------	-----------------------	-----------------------	--