




# Route Log Progress Chart

**DRAFT**


Please Note: Errors and Omissions May Exist.  
Contact the VTrans Mapping Unit with questions or concerns.

DISTRICT	TOWN	ROUTE
	[u'I093-0000S']	I-93

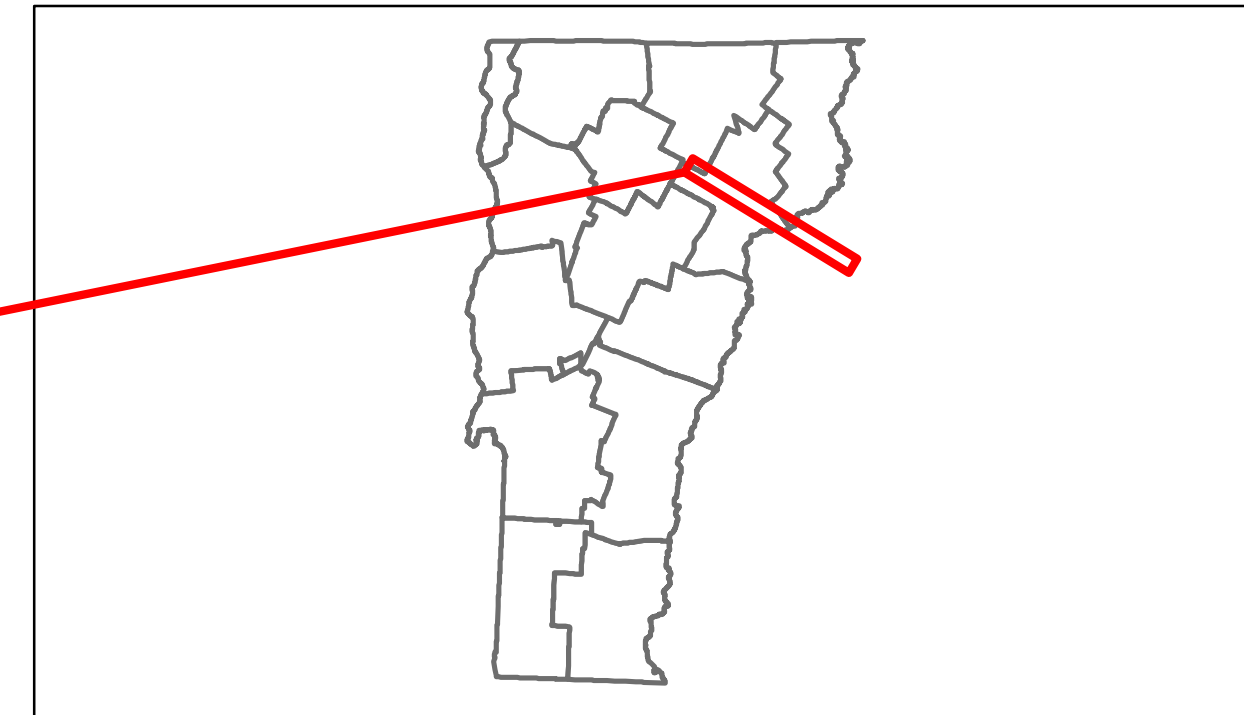

**Base Map**

1 in = 2 miles

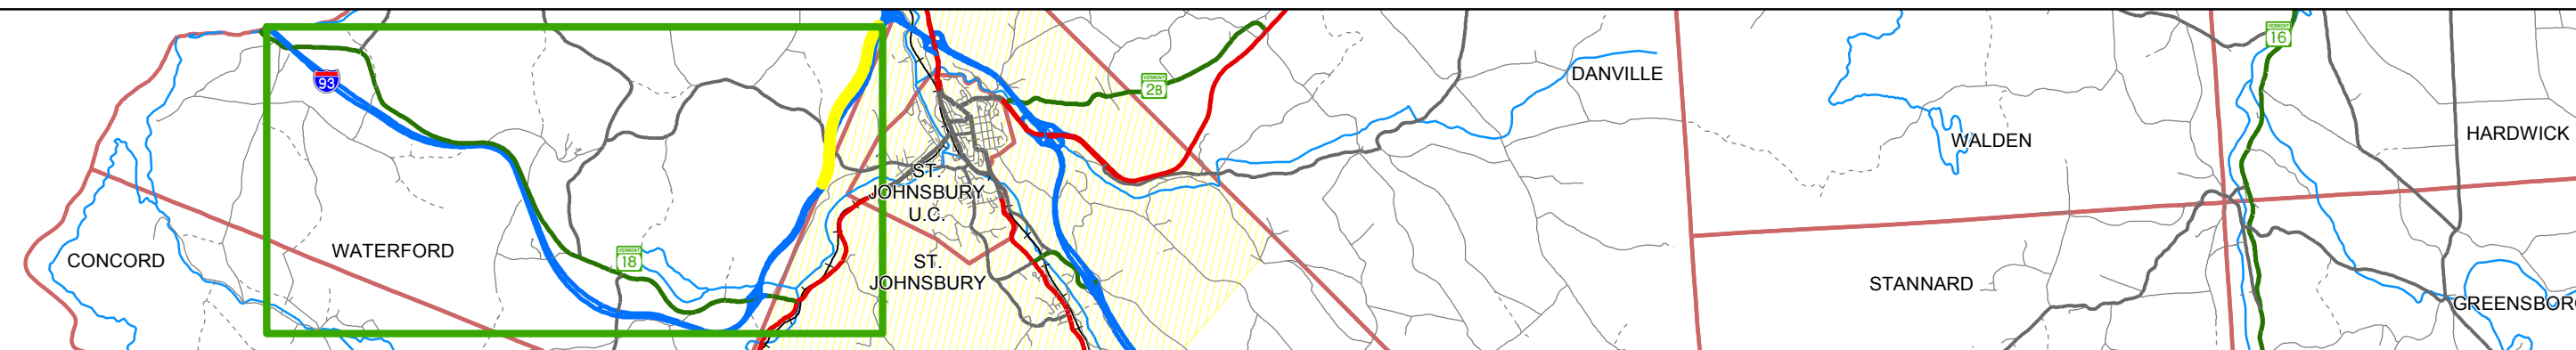

**Stick Diagram**

- Primary Structures
- Secondary Structures
- Stations (Feet)
- Railroad Crossings
- Divided State Highway
- State Highway
- Divided Class 1 Town Highway
- Class 1 Town Highway
- Town Boundary
- District Boundaries
- State/Town Highway Change
- Divided Highway Limits
- Ghost Section Boundary
- Streams

Scale: 1in = 2000 FEET



**Road Widths**

Travellane	24
Roadway	40
Lane Count	2
Base	Two 2 1/2" Plant Mix Base Courses
Subbase	24" Crushed Stone

**Curves**

Station	Curve Data
---------	------------

**Grades**

Station	Grade (%)
---------	-----------

**Historic Projects**

Year	Project Description
1999	M 093-101
1982	I 93-113) C/S

**Maintenance Garage**

Station	Garage Name
	District 7 - St. Johnsbury Garage

**Traffic Counters**

Station	Counter ID
---------	------------

**Functional Class**

Station	Functional Class
---------	------------------

**Speed Zone**

Station	Speed Limit
---------	-------------

**AADT Counts**

Year	Count
2012	
2011	
2010	
2009	
2008	

**Crash Locations**

Year	Station	Crash Type
2012		
2011		
2010		
2009		
2008		

**DESCRIPTION BLOCK**

**Bridge 8:**  
Stringer/multi-beam or girder - 1982  
Structure No. 20031600D803161  
Length: 306'  
Height: 0.0'  
Weight Limit: 0  
Facility Carried: TR 00004  
Bridge Type: 2 SP CONT WLD PL GIR  
Features Intersected: I 93 UNDER TH NO 4

**Culvert 8-1S:**  
Culvert - 1982  
Structure No. 3000938-1S03161  
Length: 6'  
Under Clearance: 4.0'  
Facility Carried: I-93  
Bridge Type: ACCMPPA  
Features Intersected: Brook  
Maintenance: State

<p><b>Historic Projects</b></p> <ul style="list-style-type: none"> <li>Retreatment</li> <li>Resurface</li> <li>Unknown</li> <li>Bituminous Mix</li> <li>Skirny Mix</li> <li>Bituminous Seal</li> <li>Gravel</li> <li>Surface Treated Gravel</li> <li>Plant Mix</li> <li>Reclaimed Base and Bituminous Concrete</li> </ul>	<p><b>Functional Class</b></p> <ul style="list-style-type: none"> <li>1</li> <li>2</li> <li>6</li> <li>7</li> <li>8</li> <li>11</li> <li>12</li> <li>14</li> <li>16</li> <li>17</li> <li>19</li> </ul>	<p><b>Curves</b></p> <ul style="list-style-type: none"> <li>curve left</li> <li>curve right</li> </ul>	<p><b>Road Widths</b></p> <p>(ft)</p>	<p><b>AADT</b></p> <p>(count)</p>	<p><b>Mileage by Functional Class By Sheet</b></p> <p>93-1 1 - Rural - Principal Arterial - Interstate 2.075</p>	<p><b>Mileage by Town By Sheet</b></p> <p>[u'I093-0000S'] - I093-0000S 2.075 of 11.075</p>	<p><b>DISTRICT</b></p>	<p><b>TOWN</b></p> <p>[u'I093-0000S']</p>	<p><b>Date:</b> 11/14/13</p>	<p><b>ROUTE</b></p> <p>I-93</p> <p>ETE mileage: 0.0 to 11.075</p>
<p><b>Crash Locations</b></p> <ul style="list-style-type: none"> <li>Fatal</li> <li>Injury</li> <li>Property Damage Only</li> <li>Unknown Crash Type</li> </ul>						<p><b>Total Mileage: 2.075 mi</b></p>		<p><b>Total Mileage: 2.075 mi</b></p>		