




Route Log Progress Chart

DRAFT


Please Note: Errors and Omissions May Exist.
Contact the VTrans Mapping Unit with questions or concerns.

DISTRICT	TOWN	ROUTE
4	WINDSOR	Maj-0152

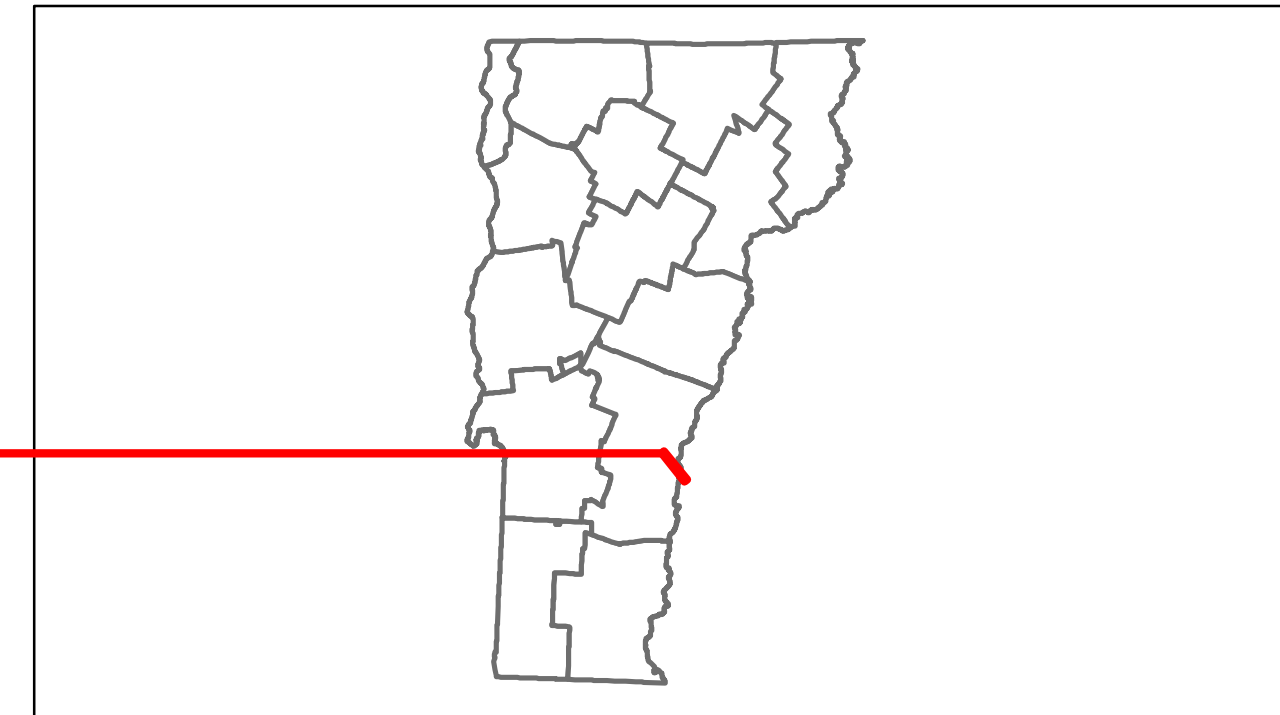

Base Map


1 in = 2,000 feet

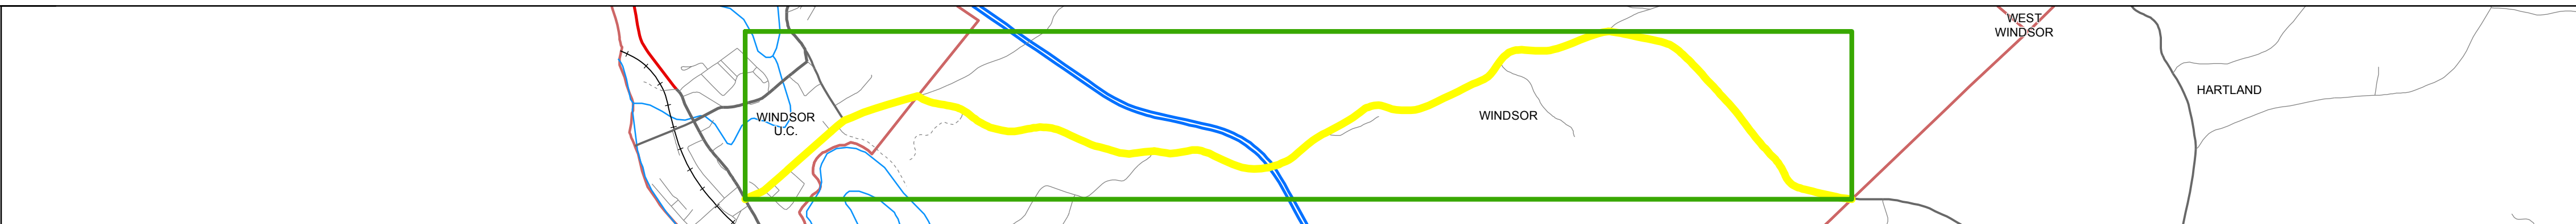

Stick Diagram

- Primary Structures
- Secondary Structures
- Stations (Feet)
- Railroad Crossings
- Divided State Highway
- State Highway
- Divided Class 1 Town Highway
- Class 1 Town Highway
- Town Boundary
- District Boundaries
- State/Town Highway Change
- Divided Highway Limits
- Ghost Section Boundary
- Streams

Scale: 1in = 2000 FEET

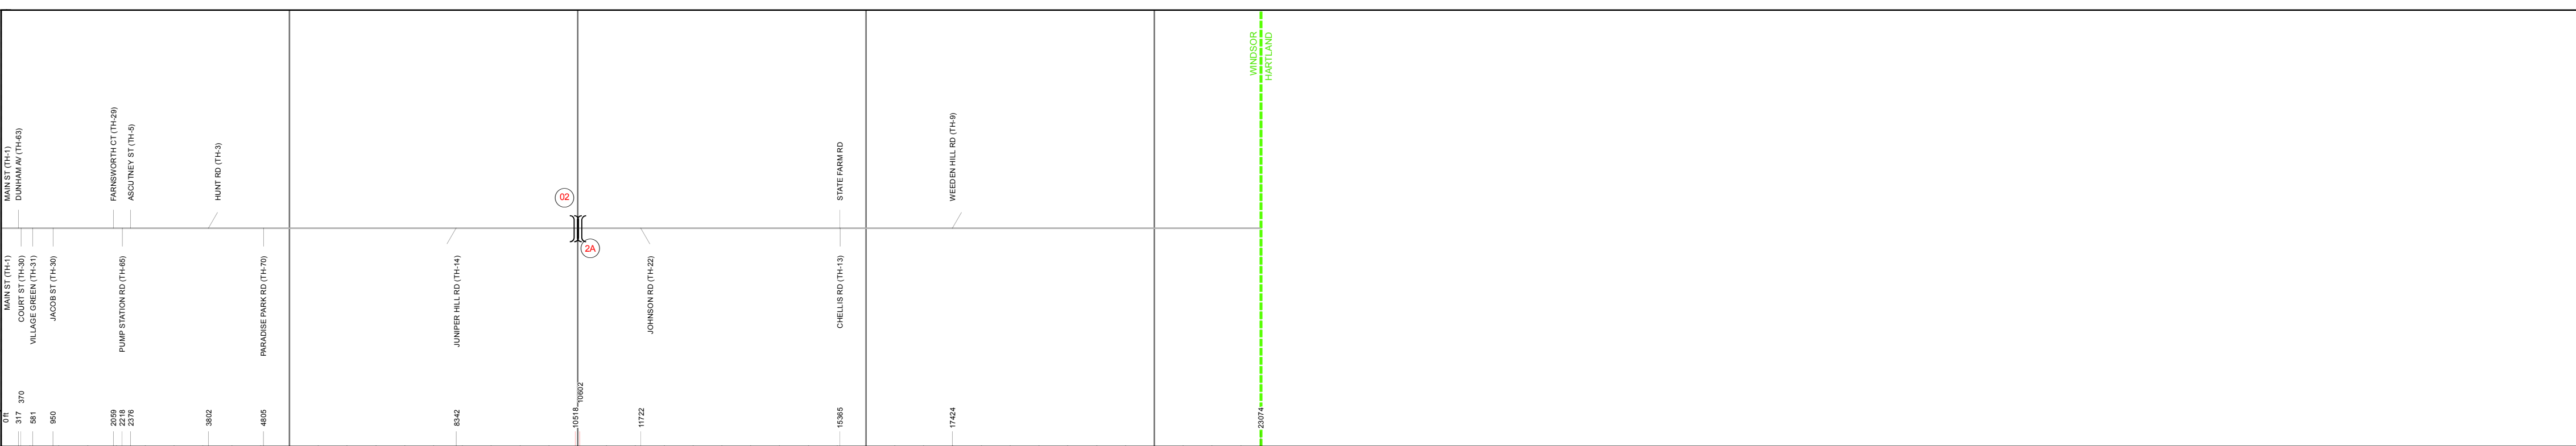

DESCRIPTION BLOCK

Bridge 2:
Stringer/multi-beam or girder - 1965
Structure No. 200091035N14232
Length: 119'
Height: 0.0'
Weight Limit: 0
Facility Carried: 1 00091 ML
Bridge Type: GIRDER
Features Intersected: 1 91 OVER TH NO 3

Bridge 2A:
Stringer/multi-beam or girder - 1965
Structure No. 200091035S14232
Length: 119'
Height: 0.0'
Weight Limit: 0
Facility Carried: 1 00091 ML
Bridge Type: GIRDER
Features Intersected: 1 91 OVER TH NO 3

Road Widths


Travellane	35	22	20	22	18
Roadway	35	22	20	22	22
Lane Count					
Base		18" Gravel			
Subbase					

Curves

Station	Curve Data
---------	------------

Grades

Station	Grade (%)
---------	-----------

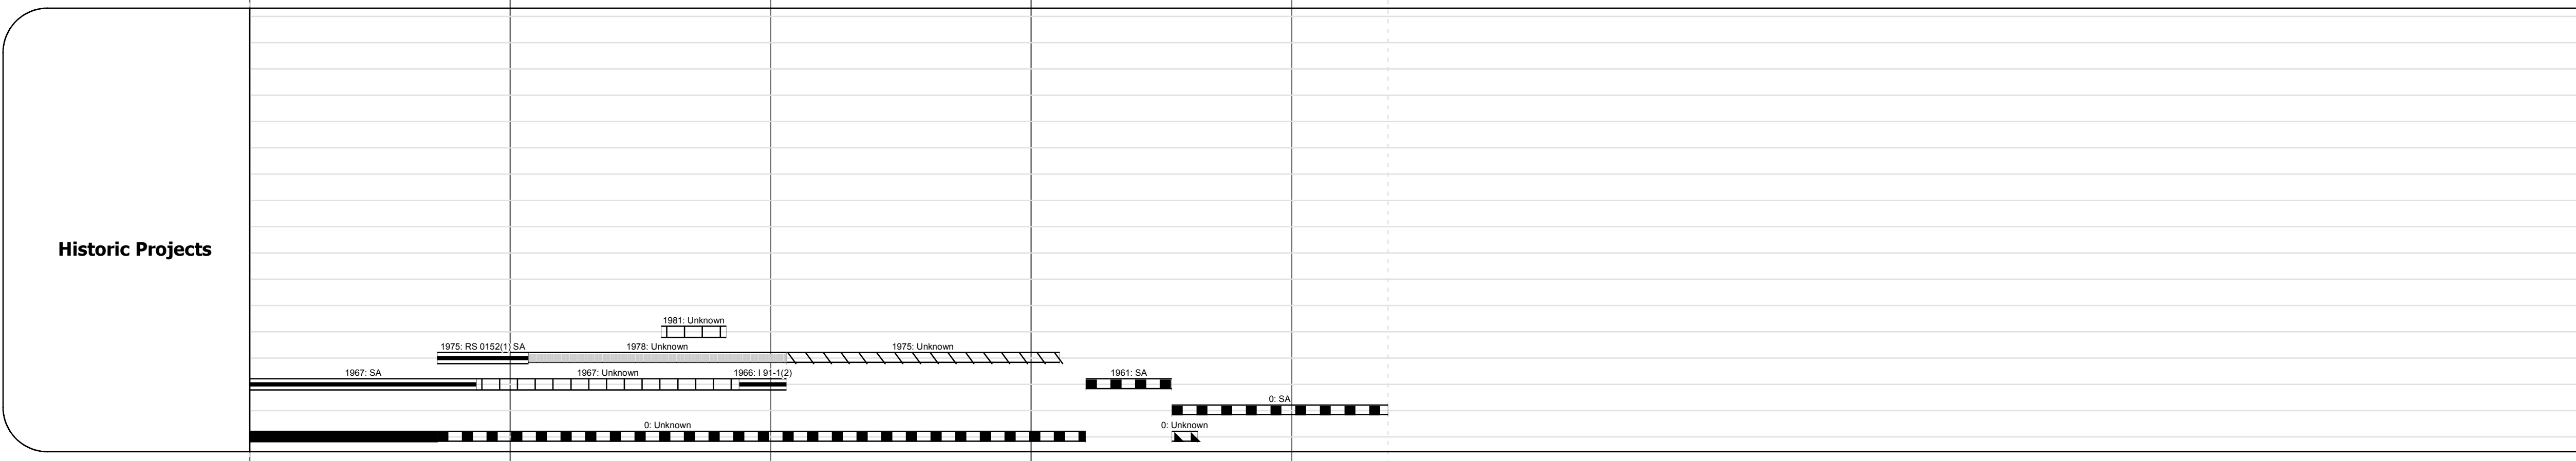

Maintenance Garage

Station	Garage Type
---------	-------------

Traffic Counters

Station	Counter ID
---------	------------

Functional Class

Station	Class
---------	-------

Speed Zone

Station	Speed Limit
---------	-------------

AADT Counts

Year	Station 1	Station 2	Station 3	Station 4	Station 5
2012	2800	2100	1900	700	630
2011	2800	2100	1900	690	620
2010	2800	2100	1600	730	610
2009	2900	2100	1400	760	600
2008	2900	2100	1100	800	590

Crash Locations

Year	Station	Crash Type
------	---------	------------

<p>Historic Projects</p> <ul style="list-style-type: none"> Retreatment Resurface Unknown Bluminous Mix Skinny Mix Bluminous Seal 	<p>Functional Class</p> <ul style="list-style-type: none"> 1 2 6 7 8 11 12 14 16 17 19 <p>Speed Zones</p> <ul style="list-style-type: none"> 25 30 35 40 45 50 55 60 65 	<p>Curves</p> <ul style="list-style-type: none"> curve left curve right 	<p>Road Widths</p> <p>(ft)</p>	<p>Traffic Counters</p> <p>(counter ID)</p>	<p>AADT</p> <p>(count)</p>	<p>Crash Locations</p> <ul style="list-style-type: none"> Fatal Injury Property Damage Only Unknown Crash Type 	<p>Mileage by Functional Class By Sheet</p> <p>0152 7 - Rural - Major collector 4.370</p>	<p>Mileage by Town By Sheet</p> <p>WINDSOR - S01521423 4.37 of 4.37</p>	<p>DISTRICT</p> <p>4</p>	<p>TOWN</p> <p>WINDSOR</p>	<p>Date: 11/14/13</p>	<p>ROUTE</p> <p>Maj-0152</p> <p>ETE mileage: 0.0 to 4.37</p>
						<p>Total Mileage: 4.370 mi</p>		<p>Total Mileage: 4.37 mi</p>				