




Route Log Progress Chart

DRAFT

Please Note: Errors and Omissions May Exist.
Contact the VTrans Mapping Unit with questions or concerns.

DISTRICT	TOWN	ROUTE
5	SHOREHAM	Maj-0160

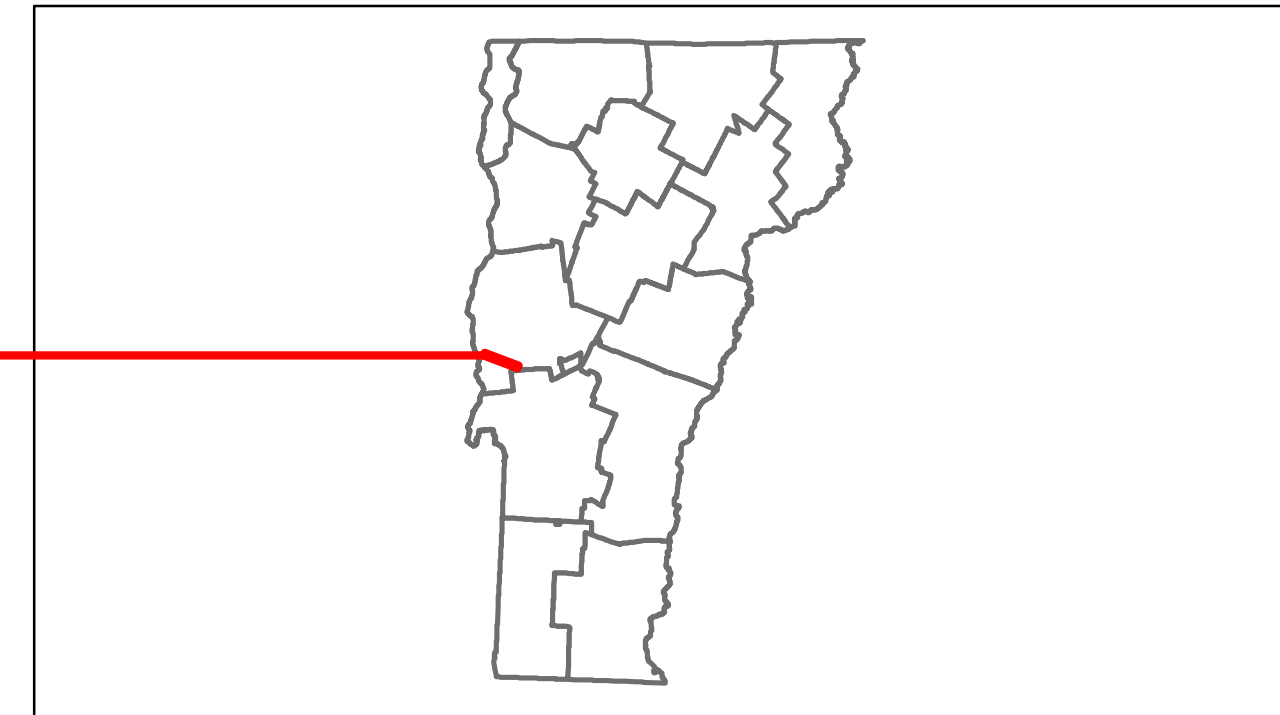


DESCRIPTION BLOCK

Bridge 8:
Stringer/multi-beam or girder - 1962
Structure No: 200160000801182
Length: 252'
Width: 30.0'
Facility Carried: TR 01 FAS 160
Bridge Type: 3 SPAN ROLLED BEAM
Features Intersected: LEMON FAIR RIVER
Surface: Bituminous
Maintenance/Ownership: Town

Road Widths	Travellane	20
Roadway	Lane Count	22
Base		
Subbase		

Curves	
---------------	--

Grades	
---------------	--

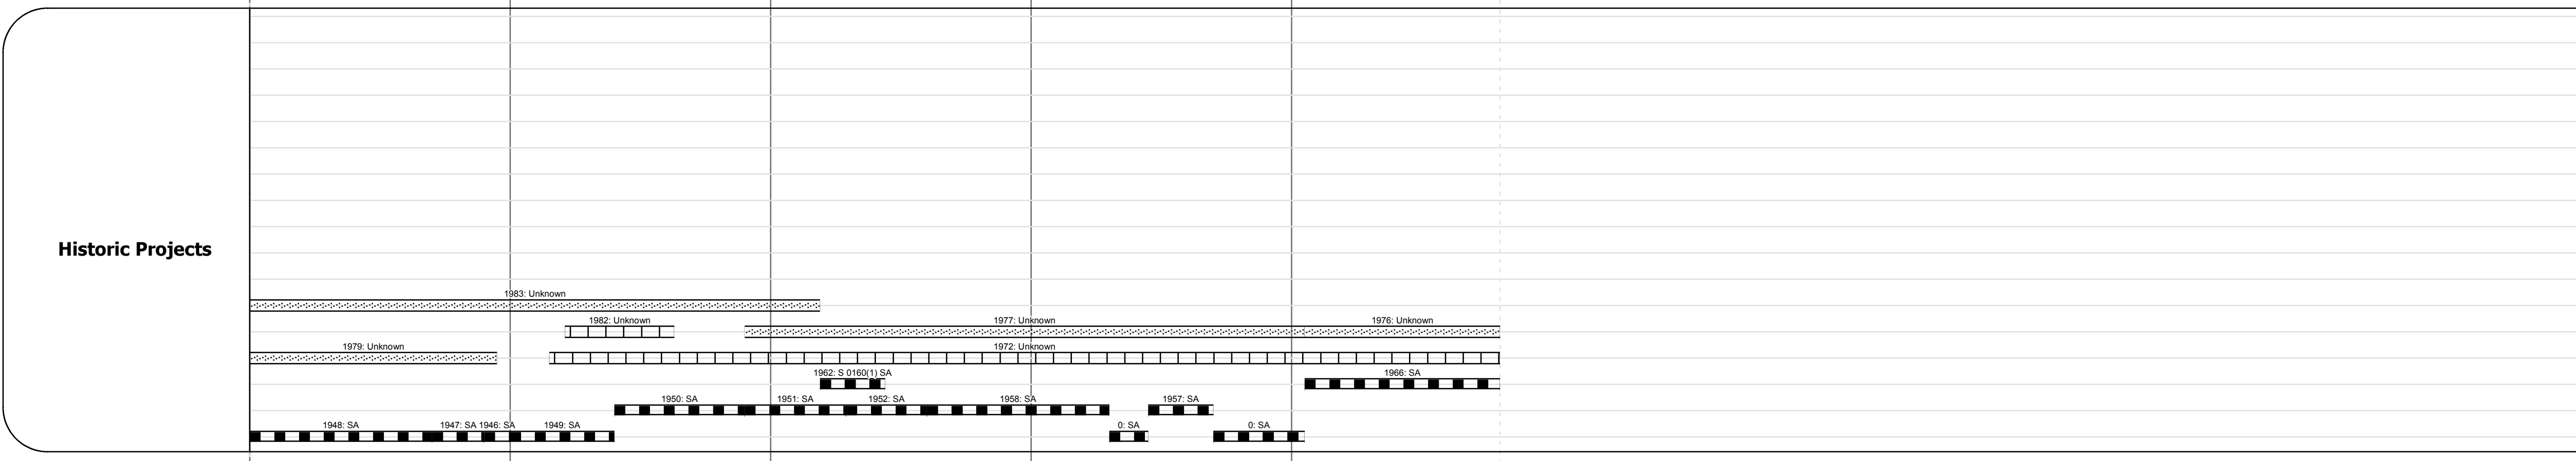

Maintenance Garage	(Not State Maintained)
---------------------------	------------------------

Traffic Counters	56A043, 56A368, 56A367
-------------------------	------------------------

Functional Class	7
-------------------------	---

Speed Zone	
-------------------	--

ADT Counts	2012: 750, 860
2011: 740, 850	
2010: 760, 860	
2009: 770, 880	
2008: 790, 890	

Crash Locations	2012, 2011, 2010, 2009, 2008
------------------------	------------------------------

Historic Projects Retirement, Resurface, Unknown, Bituminous Mix, Skippy Mix, Bituminous Seal, Concrete, Gravel, Surface Treated Gravel, Plant Mix, Reclaimed Base and Bituminous Concrete	Functional Class 1-19, 6-16 Speed Zones 25, 30, 35, 40, 45, 50, 55, 60, 65	Curves curve left, curve right Grades grade up, grade down	Road Widths (ft) Traffic Counters (counter ID)	ADT (count) Crash Locations Fatal, Injury, Property Damage Only, Unknown Crash Type	Mileage by Functional Class By Sheet 0160 7 - Rural - Major collector 4.800 Total Mileage: 4.800 mi	Mileage by Town By Sheet SHOREHAM - S01600118 4.8 of 4.8 Total Mileage: 4.8 mi	DISTRICT 5	TOWN SHOREHAM	Date: 11/14/13 1 of 1 TWN mileage: 0.0 to 4.8 ETE mileage: 0.0 to 4.8	ROUTE Maj-0160 ETE mileage: 0.0 to 4.8
--	---	---	---	--	---	--	----------------------	-------------------------	--	---