DISTRICT TOWN ROUTE DRAFT Route Log Progress Chart Please Note: Errors and Omissions May Exist. **WHEELOCK** Min-0752 Contact the VTrans Mapping Unit with questions or concerns. Base Map SHEFFIELD zDANVILLE 1 in = 2,000 feetStick Diagram Primary Structures Secondary Structures Stations (Feet) +----+ Railroad Crossings Divided State Highway State Highway Divided Class 1 Town Highway Class 1 Town Highway --- Town Boundary – – District Boundaries - O State/Town Highway Change Divided Highway Limits ---- Ghost Section Boundary >>>> Streams Scale: 1in = 2000 FEETTravellane Roadway Road Widths Lane Count Subbase Curves Grades **Historic Projects** Maintenance Garage **Traffic Counters Functional Class** Speed Zone AADT Counts 2010 **Crash Locations** 2010

Mileage by Functional Class By Sheet

0752 8 - Rural - Minor Collector


Mileage by Town By Sheet

5.65 of 5.65

DISTRICT

5.650 WHEELOCK - S07520317

Total Mileage: 5.650 mi

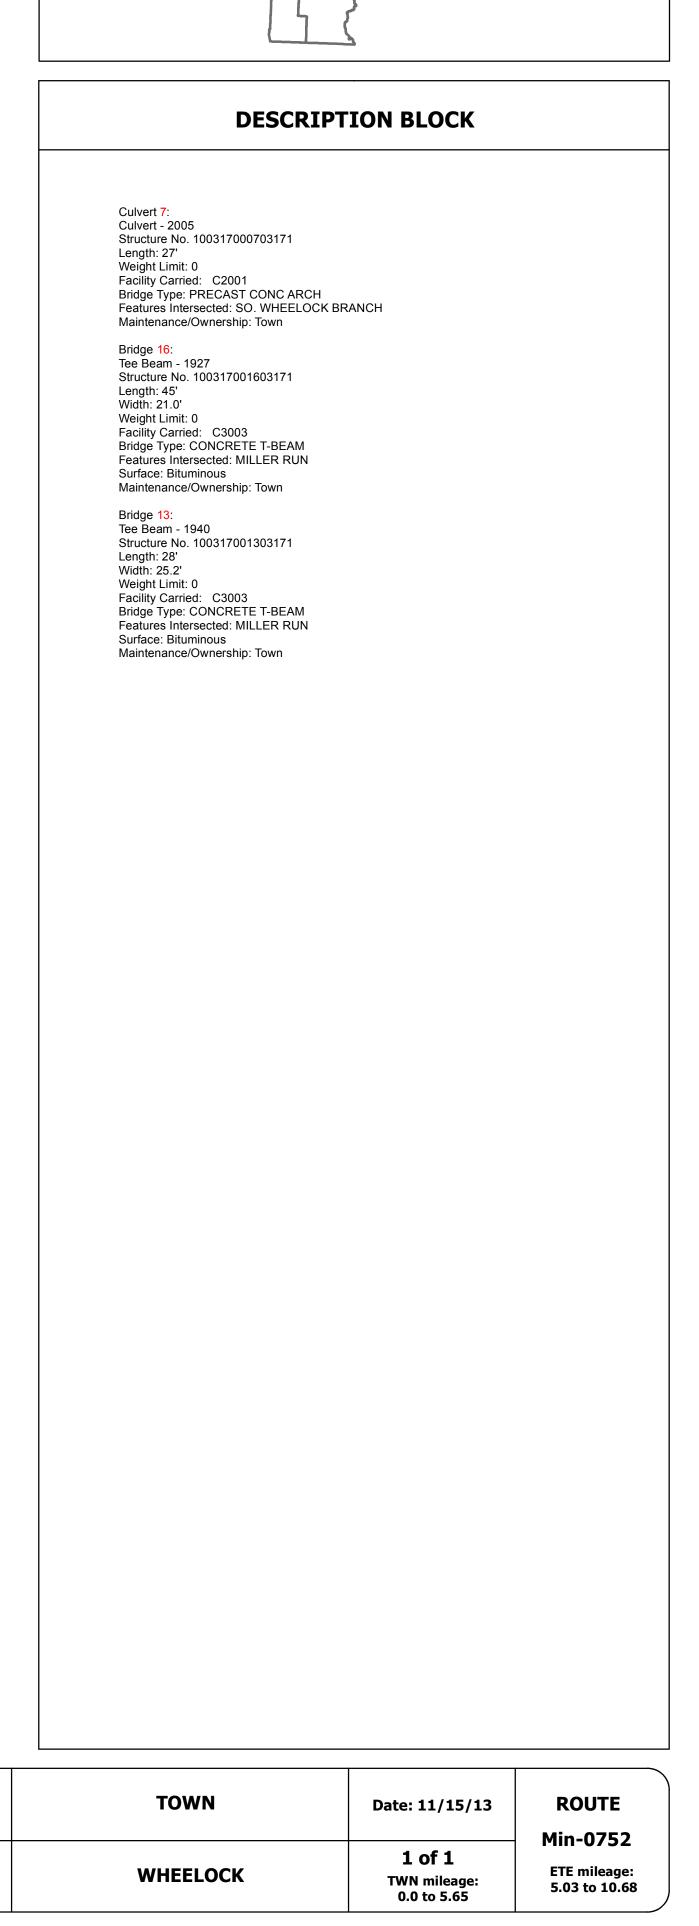

Road Widths

Crash Locations

curve left

2008

Unknown Bituminous Macadam

Bituminous Mix