





# Route Log Progress Chart

**DRAFT**

Please Note: Errors and Omissions May Exist.  
Contact the VTrans Mapping Unit with questions or concerns.

DISTRICT	TOWN	ROUTE
9	COVENTRY	Min-0802

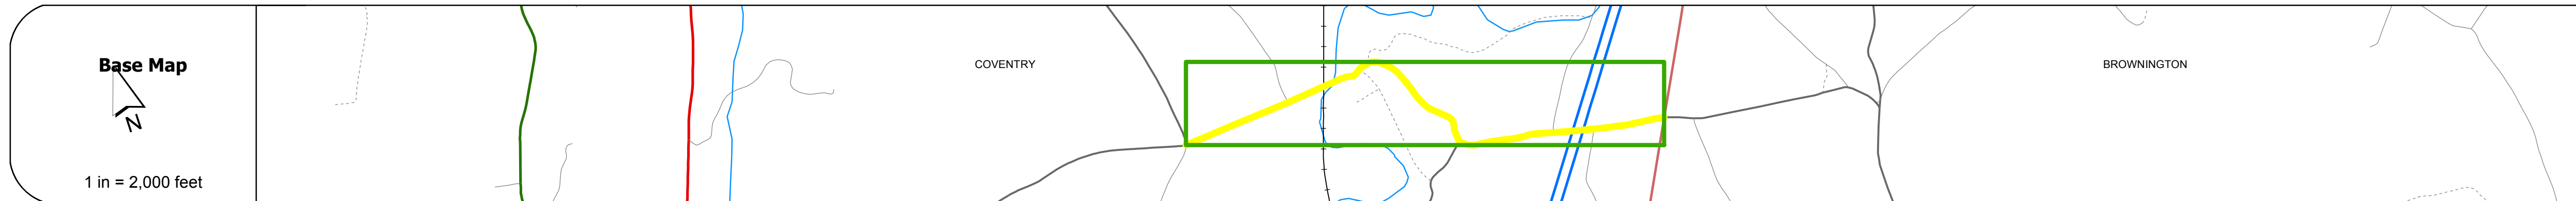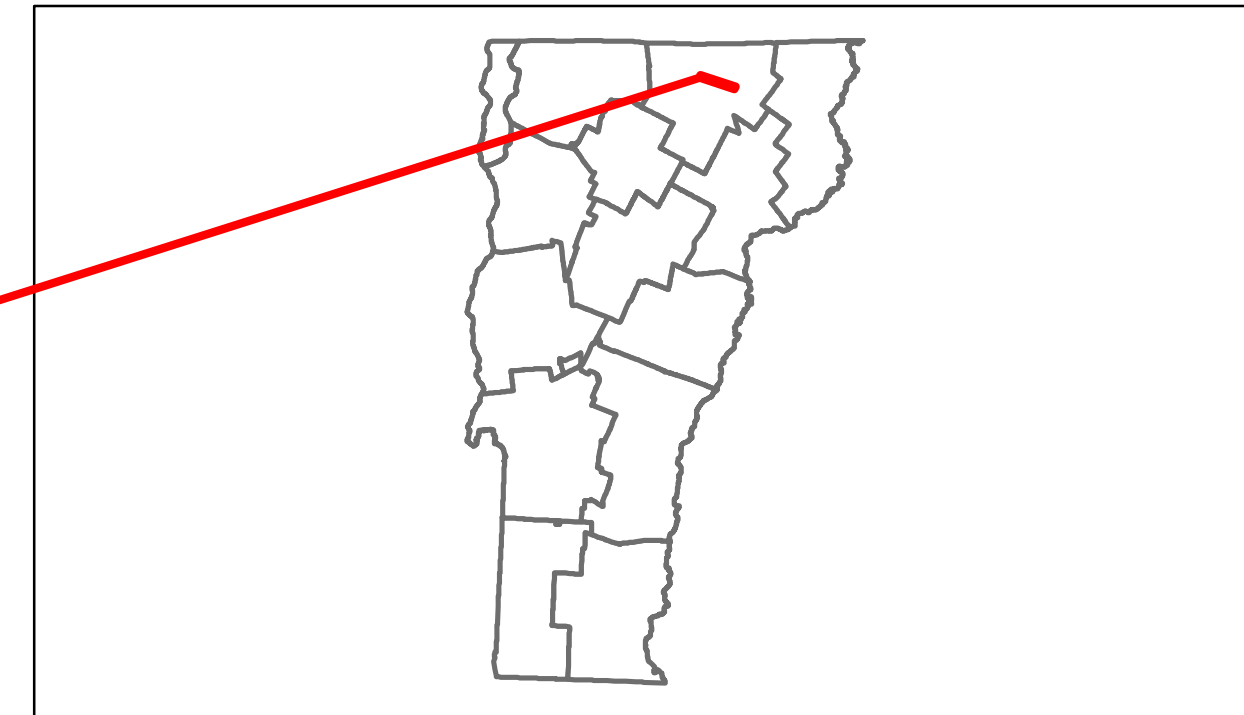

## DESCRIPTION BLOCK

**Bridge 8:**  
Stringer/multi-beam or girder - 1951  
Structure No. 10100500810051  
Length: 99'  
Width: 20.0'  
Facility Carried: C2001  
Bridge Type: ROLLED BEAM  
Features Intersected: BARTON RIVER  
Surface: Bituminous  
Maintenance/Ownership: Town

**Bridge D08S:**  
Frame - 1971  
Structure No. 201005D08S10051  
Length: 124'  
Width: 31.4'  
Under Clearance: 18.08'  
Facility Carried: TR 00TH3  
Bridge Type: STEEL RIGID FRAME  
Features Intersected: TH NO 3 OVER I 91  
Surface: Bituminous  
Maintenance/Ownership: State

**Bridge D08N:**  
Frame - 1971  
Structure No. 201005D08N10051  
Length: 124'  
Width: 31.4'  
Under Clearance: 19.08'  
Facility Carried: TR 00TH3  
Bridge Type: STEEL RIGID FRAME  
Features Intersected: TH NO 3 OVER I 91  
Surface: Bituminous  
Maintenance/Ownership: State

<b>Road Widths</b>	Travellane			
	Roadway			
	Lane Count			
	Base			
	Subbase			
<b>Curves</b>				
<b>Grades</b>				
<b>Historic Projects</b>				
<b>Maintenance Garage</b>		(Not State Maintained)		
<b>Traffic Counters</b>		SEP316		
<b>Functional Class</b>		8		
<b>Speed Zone</b>				
<b>ADT Counts</b>	2012			
	2011			
	2010			
	2009			
	2008			
<b>Crash Locations</b>	2012			
	2011			
	2010			
	2009			
	2008			

<b>Historic Projects</b> Retreatment Resurface Unknown Bituminous Mix Skirny Mix Bituminous Seal Bituminous Concrete Surface Treated Gravel Plant Mix Reclaimed Base and Bituminous Concrete Concrete	<b>Functional Class</b> 1 2 3 4 5 6 7 8 9 10 11 12 13 14 15 16 17 18 19 <b>Speed Zones</b> 25 30 35 40 45 50 55 60 65	<b>Curves</b> - curve left - curve right <b>Grades</b> - grade up - grade down	<b>Road Widths</b> (ft) <b>Traffic Counters</b> (counter ID)	<b>Crash Locations</b> Fatal Injury Property Damage Only Unknown Crash Type	<b>Mileage by Functional Class By Sheet</b> 0802 8 - Rural - Minor collector 2.150 <b>Total Mileage: 2.150 mi</b>	<b>Mileage by Town By Sheet</b> COVENTRY - S08021005 2.15 of 2.15 <b>Total Mileage: 2.15 mi</b>	<b>DISTRICT</b> 9	<b>TOWN</b> COVENTRY	<b>Date:</b> 11/15/13 <b>1 of 1</b> <b>TWN mileage:</b> 0.0 to 2.15	<b>ROUTE</b> <b>Min-0802</b> <b>ETE mileage:</b> 0.0 to 2.15
--	--	---	---	---	---	---	----------------------	-------------------------	---	--