





Route Log Progress Chart

DRAFT

Please Note: Errors and Omissions May Exist.
Contact the VTrans Mapping Unit with questions or concerns.

DISTRICT	TOWN	ROUTE
9	NEWPORT CITY	Urb-9000

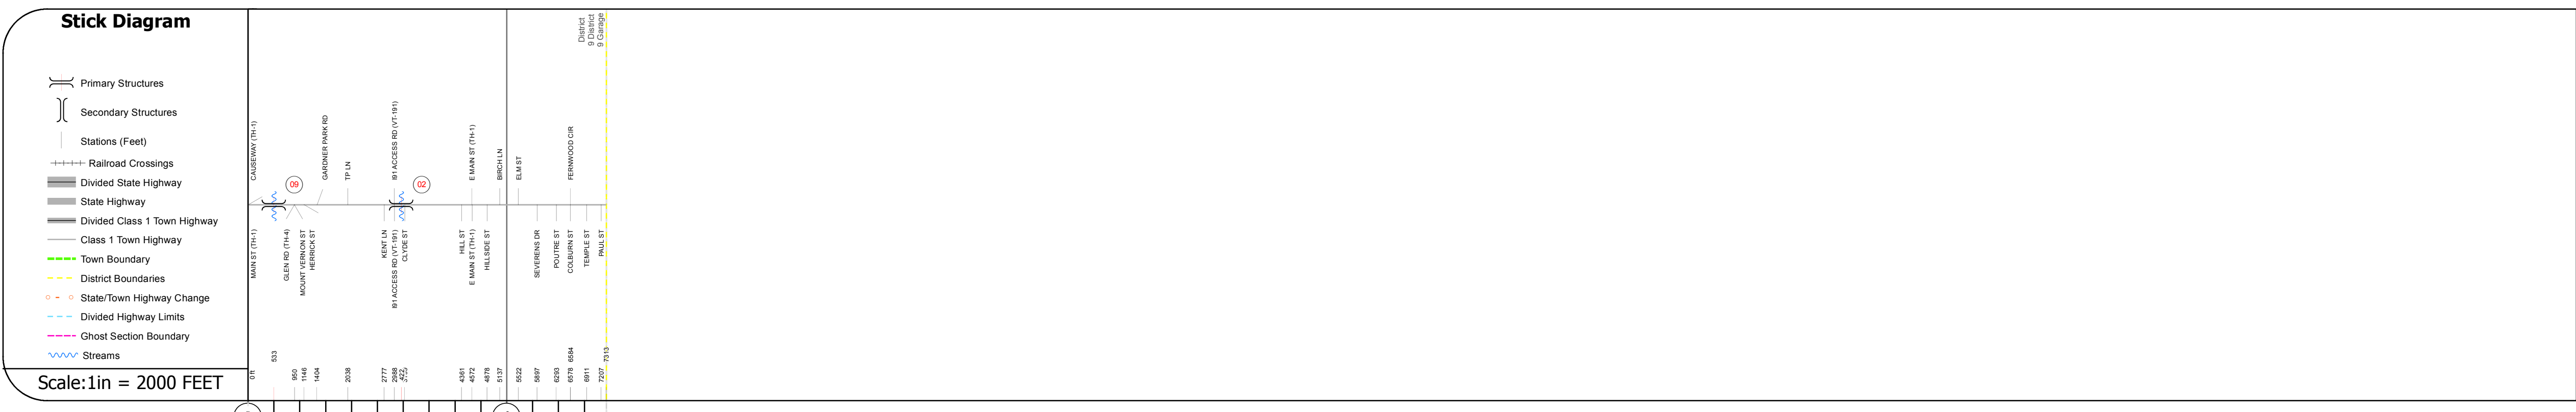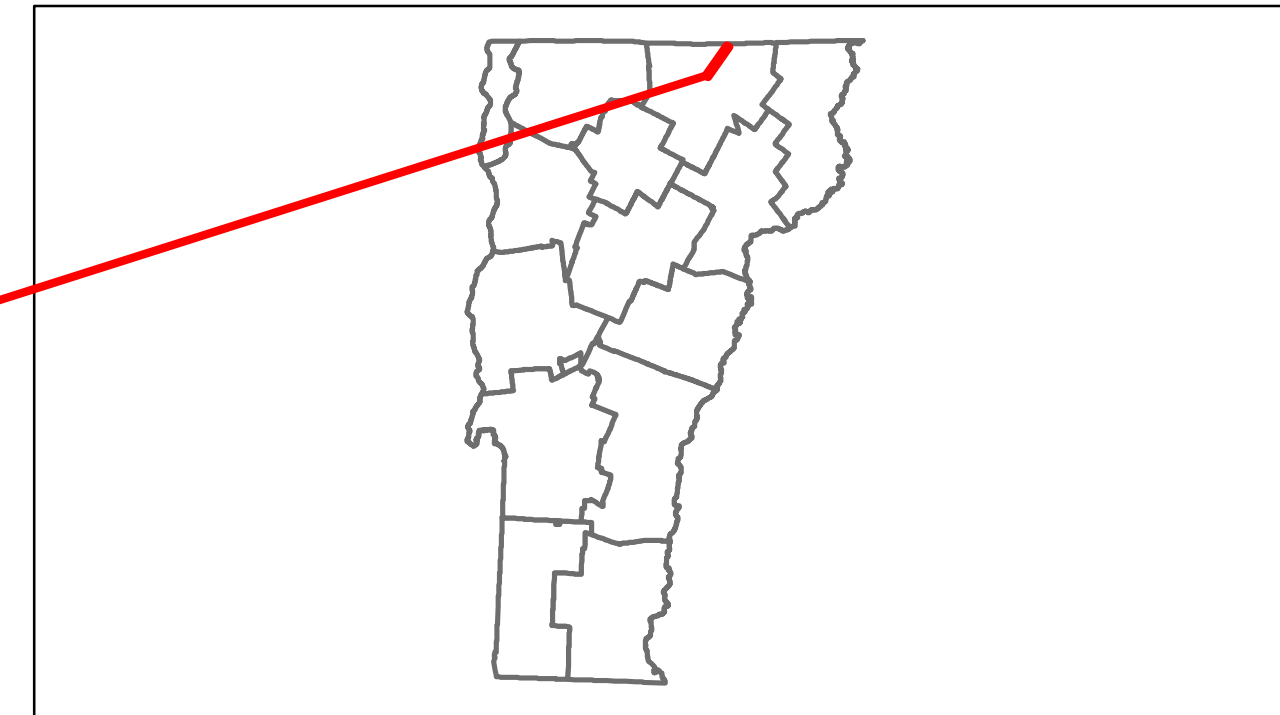

DESCRIPTION BLOCK

Bridge 2:
Stringer/multi-beam or girder - 1970
Structure No. 200317000210152
Length: 123'
Width: 41'6"
Facility Carried: TR 08 FAS 317
Bridge Type: WELDED GIRDER
Features Intersected: CLYDE RIVER
Surface: Bituminous
Maintenance: City/Municipal
Ownership: Town

Bridge 9:
Stringer/multi-beam or girder - 1947
Structure No. 101015000910151
Length: 301'
Width: 24'0"
Facility Carried: C30VE
Bridge Type: 5 SPN ROLLED BM
Features Intersected: S. BAY LAKE MEMPHREM.
Surface: Bituminous
Maintenance/Ownership: Town

Road Widths	Travellane: 20, 24, 35, 22
Roadway	21, 24, 49, 22
Lane Count	
Base	
Subbase	3" Crushed Stone, 18" - 24" Gravel

Curves	
---------------	--

Grades	
---------------	--

Historic Projects	
--------------------------	--

Maintenance Garage	(Not State Maintained)
---------------------------	------------------------

Traffic Counters	SEP191, SEP190, SEP196
-------------------------	------------------------

Functional Class	17
-------------------------	----

Speed Zone	
-------------------	--

AADT Counts	2012: 5400, 5600, 5900, 3400, 2600 2011: 5400, 5700, 6000, 3400, 2600 2010: 5400, 5700, 6000, 3400, 2600 2009: 5300, 5700, 6000, 3400, 2600 2008: 5700, 5800, 5900, 3400, 2700
--------------------	--

Crash Locations	2012: [] [] [] [] [] 2011: [] [] [] [] [] 2010: [] [] [] [] [] 2009: [] [] [] [] [] 2008: [] [] [] [] []
------------------------	---

Historic Projects Retreatment, Resurface, Unknown, Bituminous Mix, Skippy Mix, Bituminous Seal, Concrete, Gravel, Surface Treated Gravel, Plant Mix, Reclaimed Base and Bituminous Concrete, Concrete	Functional Class 1, 2, 3, 4, 5, 6, 7, 8, 9, 10, 11, 12, 13, 14, 15, 16, 17, 18, 19	Curves curve left, curve right	Road Widths (ft)	Traffic Counters (counter ID)	AADT (count)	Crash Locations Fatal, Injury, Property Damage Only, Unknown Crash Type	Mileage by Functional Class By Sheet 9000 17 - Urban - collector 1.385	Mileage by Town By Sheet NEWPORT CITY - S90001015 1.385 of 1.385	DISTRICT 9	TOWN NEWPORT CITY	Date: 11/15/13	ROUTE Urb-9000 ETE mileage: 0.0 to 1.385
							Total Mileage: 1.385 mi	Total Mileage: 1.385 mi	1 of 1 TWN mileage: 0.0 to 1.385			