














# Route Log Progress Chart

**DRAFT**

Please Note: Errors and Omissions May Exist.  
Contact the VTrans Mapping Unit with questions or concerns.

|          |              |       |
|----------|--------------|-------|
| DISTRICT | TOWN         | ROUTE |
| 4        | WEST WINDSOR | VT-44 |

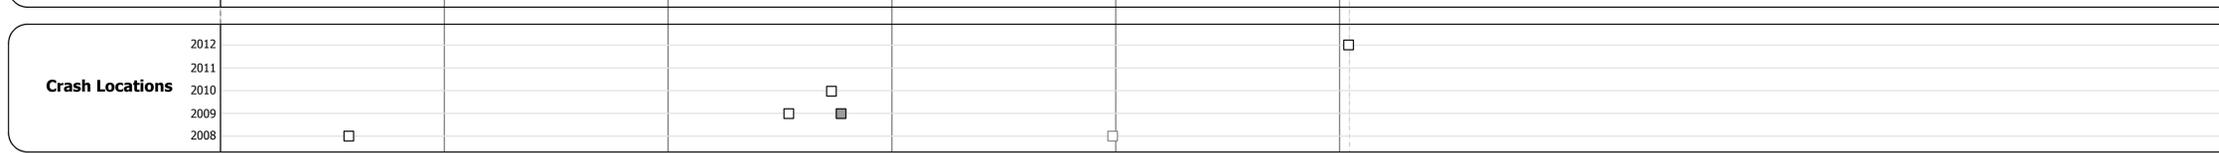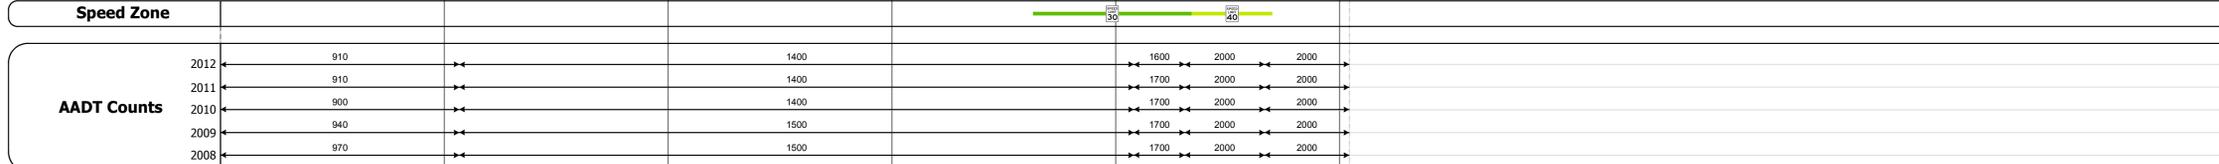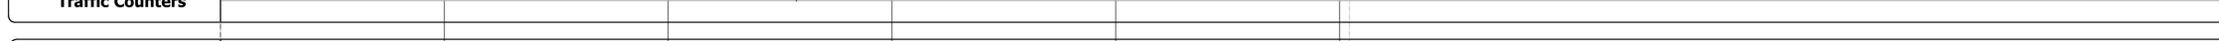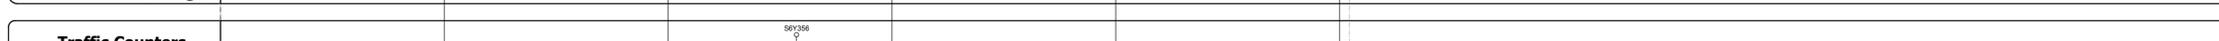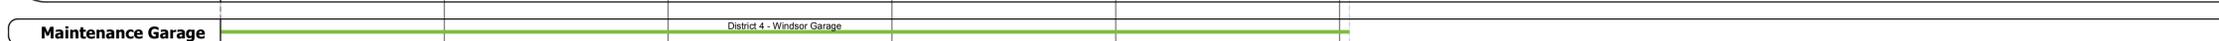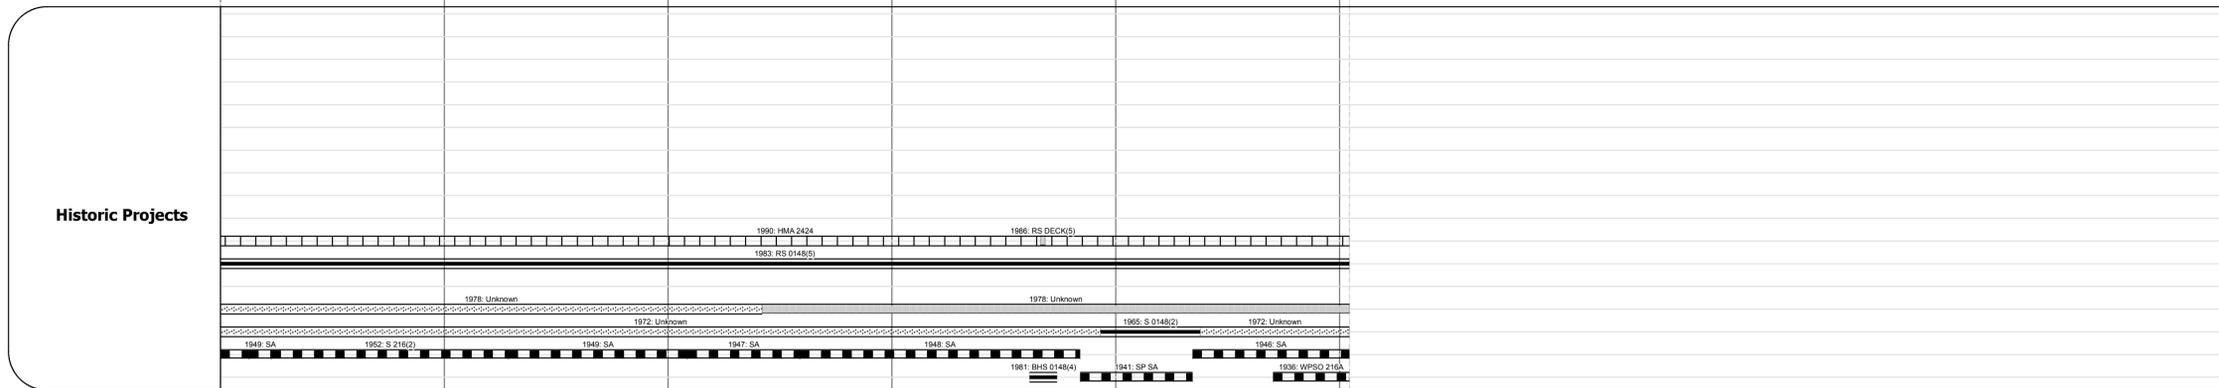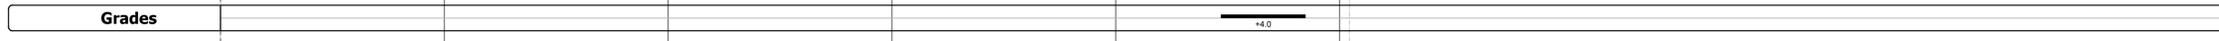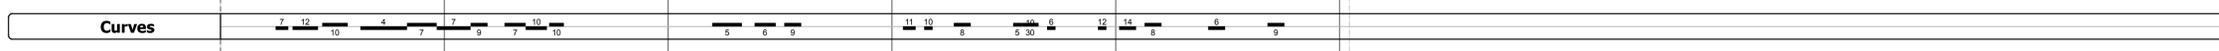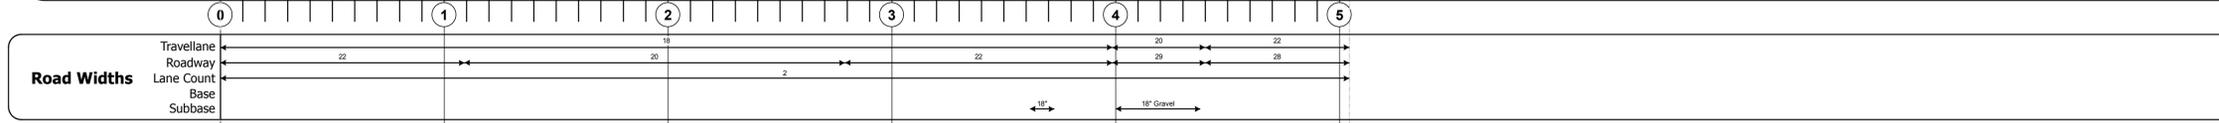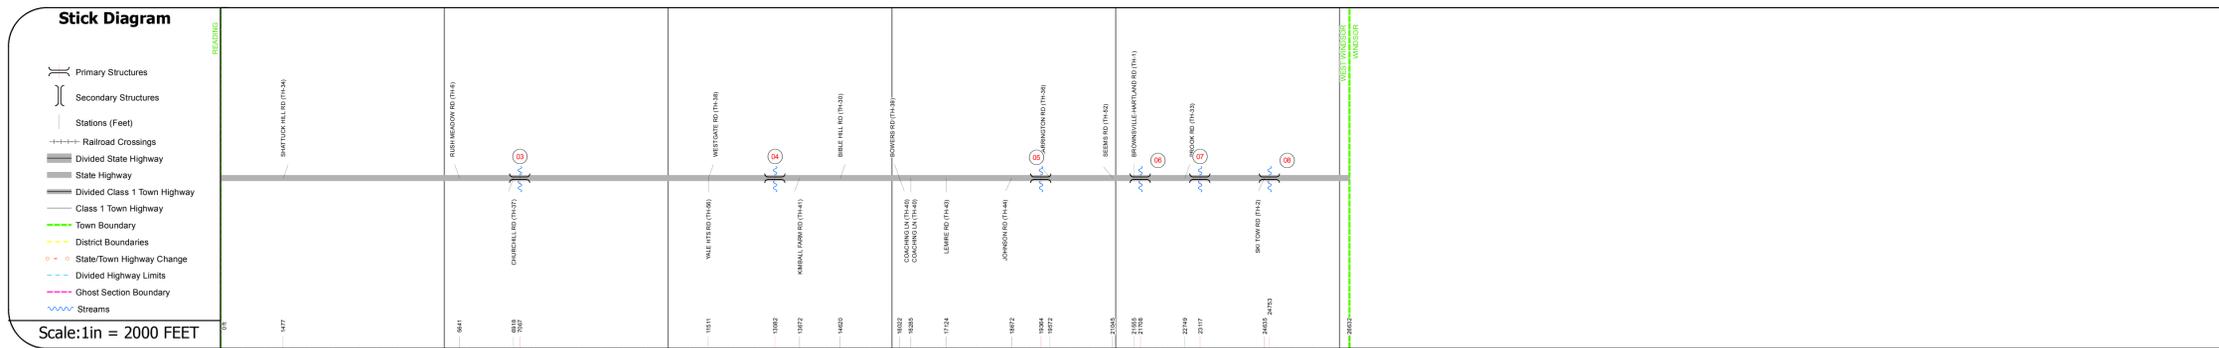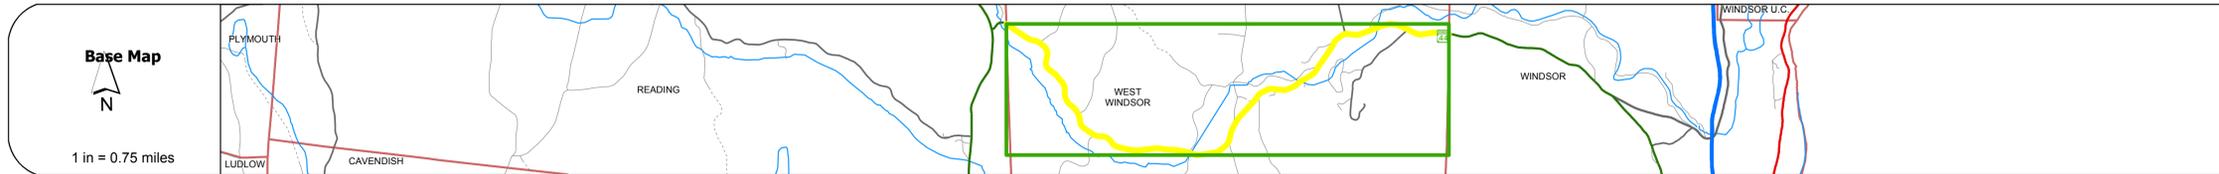

## DESCRIPTION BLOCK

**Bridge 3:**  
Slab - 1949  
Structure No. 300148000314221  
Length: 20'  
Width: 32.3'  
Under Clearance: 7.0'  
Facility Carried: VT44  
Bridge Type: CONCRETE SLAB  
Features Intersected: MILL BROOK  
Surface: Bituminous  
Maintenance: State

**Bridge 4:**  
Stringer/multi-beam or girder - 1945  
Structure No. 200148000414222  
Length: 69'  
Width: 24.1'  
Facility Carried: VT 00044 ML  
Bridge Type: ROLLED BEAM  
Features Intersected: MILL BROOK  
Surface: Bituminous  
Maintenance/Ownership: State

**Bridge 5:**  
Tee Beam - 1935  
Structure No. 200148000514222  
Length: 117'  
Width: 29.0'  
Facility Carried: VT 00044 ML  
Bridge Type: 2 SPAN CONC. T-BEAM  
Features Intersected: MILL BROOK  
Surface: Bituminous  
Maintenance/Ownership: State

**Bridge 6:**  
Slab - 1965  
Structure No. 200148000614222  
Length: 25'  
Width: 30.0'  
Facility Carried: VT 00044 ML  
Bridge Type: CONCRETE SLAB  
Features Intersected: BEAVER BROOK  
Surface: Bituminous  
Maintenance/Ownership: State

**Bridge 7:**  
Stringer/multi-beam or girder - 1938  
Structure No. 200148000714222  
Length: 84'  
Width: 22.9'  
Facility Carried: VT 00044 ML  
Bridge Type: ROLLED BEAM  
Features Intersected: MILL BROOK  
Surface: Bituminous  
Maintenance/Ownership: State

**Culvert 8:**  
Culvert - 1973  
Structure No. 300148000814221  
Length: 6'  
Under Clearance: 6.0'  
Facility Carried: VT44  
Bridge Type: ACCGMP  
Features Intersected: BROOK  
Maintenance: State

|  |  |  |                            |   |                        |   |   |  |  |                             |                       |  |
|--|--|--|----------------------------|---|------------------------|---|---|--|--|-----------------------------|-----------------------|--|
| <b>Historic Projects</b><br>Retreatment, Resurface, Unknown, Bituminous Mix, Skimmy Mix, Bituminous Seal, Bituminous Concrete, Concrete, Gravel, Surface Treated Gravel, Plant Mix, Reclaimed Base and Bituminous Concrete, Concrete | <b>Functional Class</b><br>1, 2, 3, 4, 5, 6, 7, 8, 9, 10, 11, 12, 13, 14, 15, 16, 17, 18, 19 | <b>Curves</b><br>curve left, curve right | <b>Road Widths</b><br>(ft) | <b>Traffic Counters</b><br>(counter ID) | <b>AADT</b><br>(count) | <b>Crash Locations</b><br>Fatal, Injury, Property Damage Only, Unknown Crash Type | <b>Mileage by Functional Class By Sheet</b><br>0148 7 - Rural - Major collector 5.044 | <b>Mileage by Town By Sheet</b><br>WEST WINDSOR - V044-1422 5.044 of 5.044 | <b>DISTRICT</b><br>4                       | <b>TOWN</b><br>WEST WINDSOR | <b>Date:</b> 11/15/13 | <b>ROUTE</b><br>VT-44<br>ETE mileage: 0.202 to 5.246 |
|  |  |  |                            |   |                        |   | <b>Total Mileage:</b> 5.044 mi  | <b>Total Mileage:</b> 5.044 mi   | <b>1 of 1</b><br>TWN mileage: 0.0 to 5.044 |                             |                       |  |