




Route Log Progress Chart

DRAFT


Please Note: Errors and Omissions May Exist.
Contact the VTrans Mapping Unit with questions or concerns.

DISTRICT	TOWN	ROUTE
	ETE	I-89

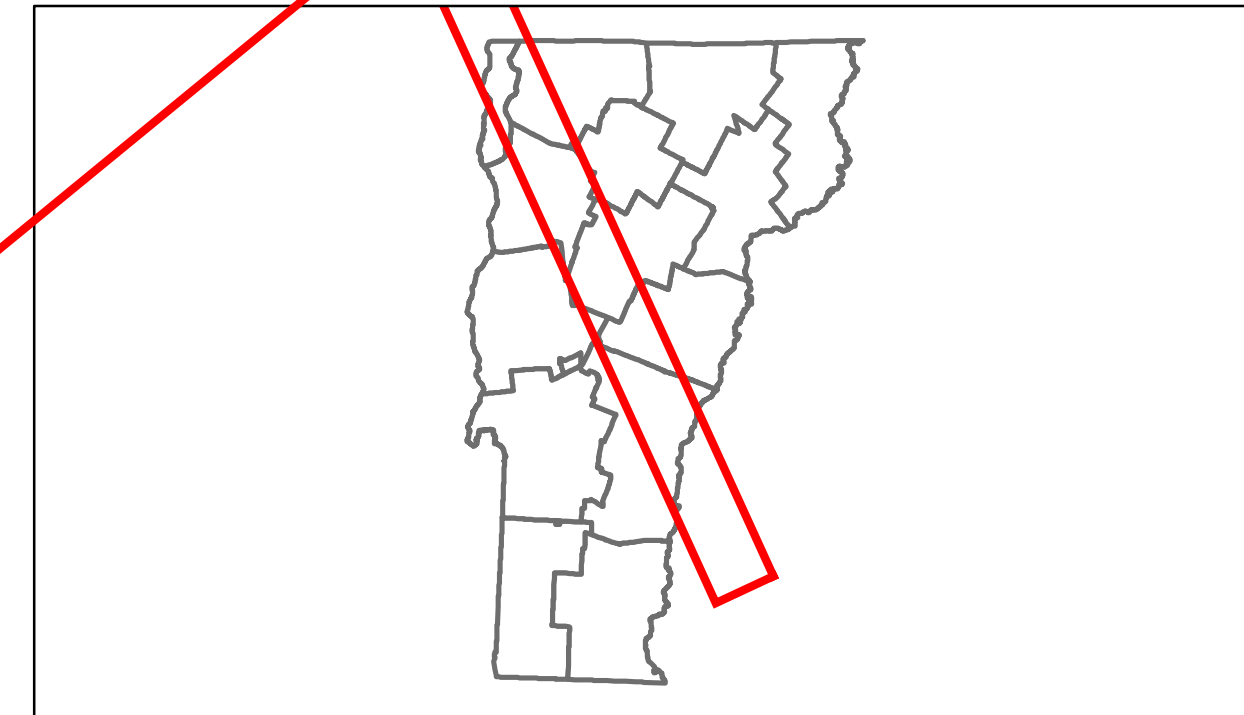

Base Map

1 in = 7.8 miles

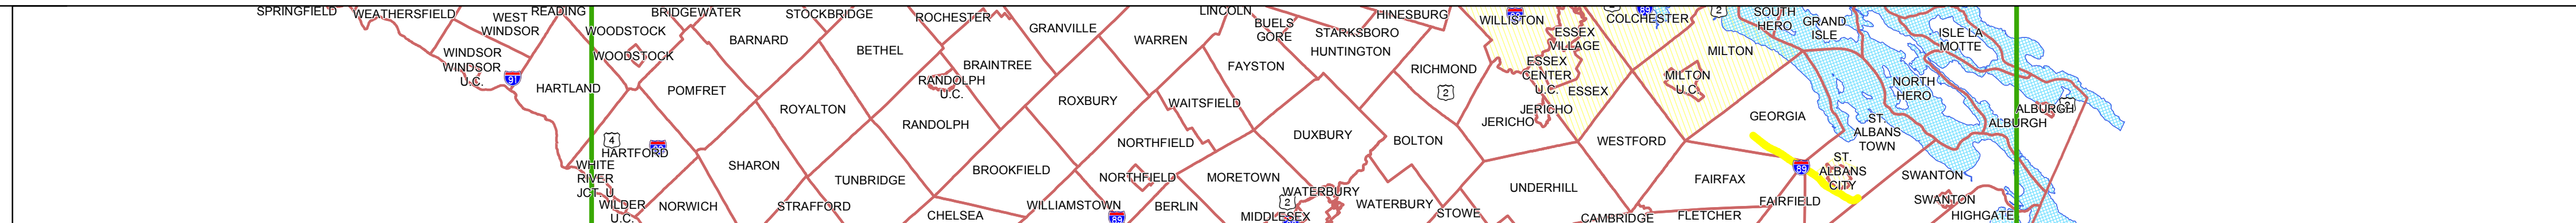

Stick Diagram


- Town Boundary
- Village/UC Boundaries
- District Boundaries
- State/Town Highway Change
- Divided Highway Limits
- Ghost Section Boundary
- FAU Limits
- Streams
- Town Center
- Primary Structures
- Secondary Structures
- Stations (Feet)
- Railroad Crossings
- Divided State Highway
- State Highway
- Divided Class 1 Town Highway
- Class 1 Town Highway

Scale: 1 INCH = 2000 FEET




Road Widths


Travellane	
Roadway	
Lane Count	
Base	
Subbase	

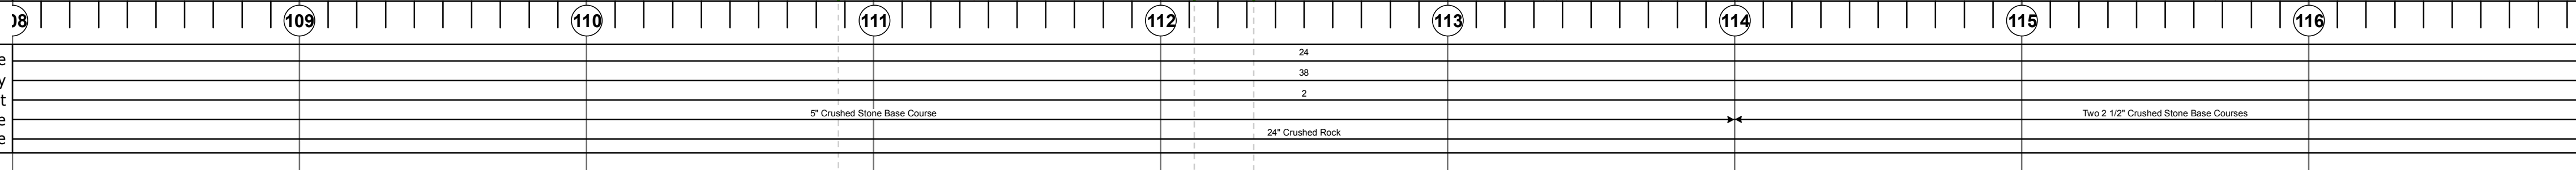


Curves

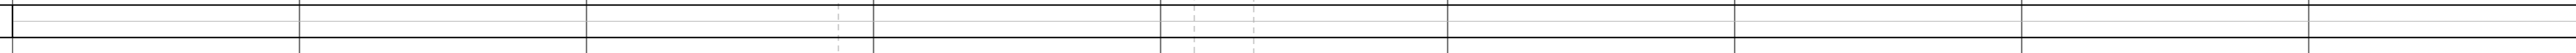


Grades

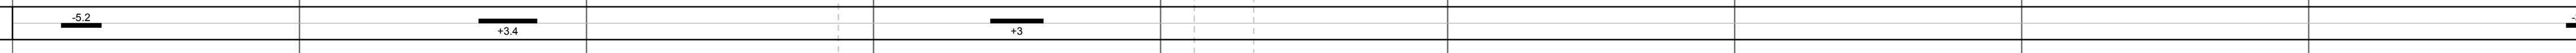


Historic Projects

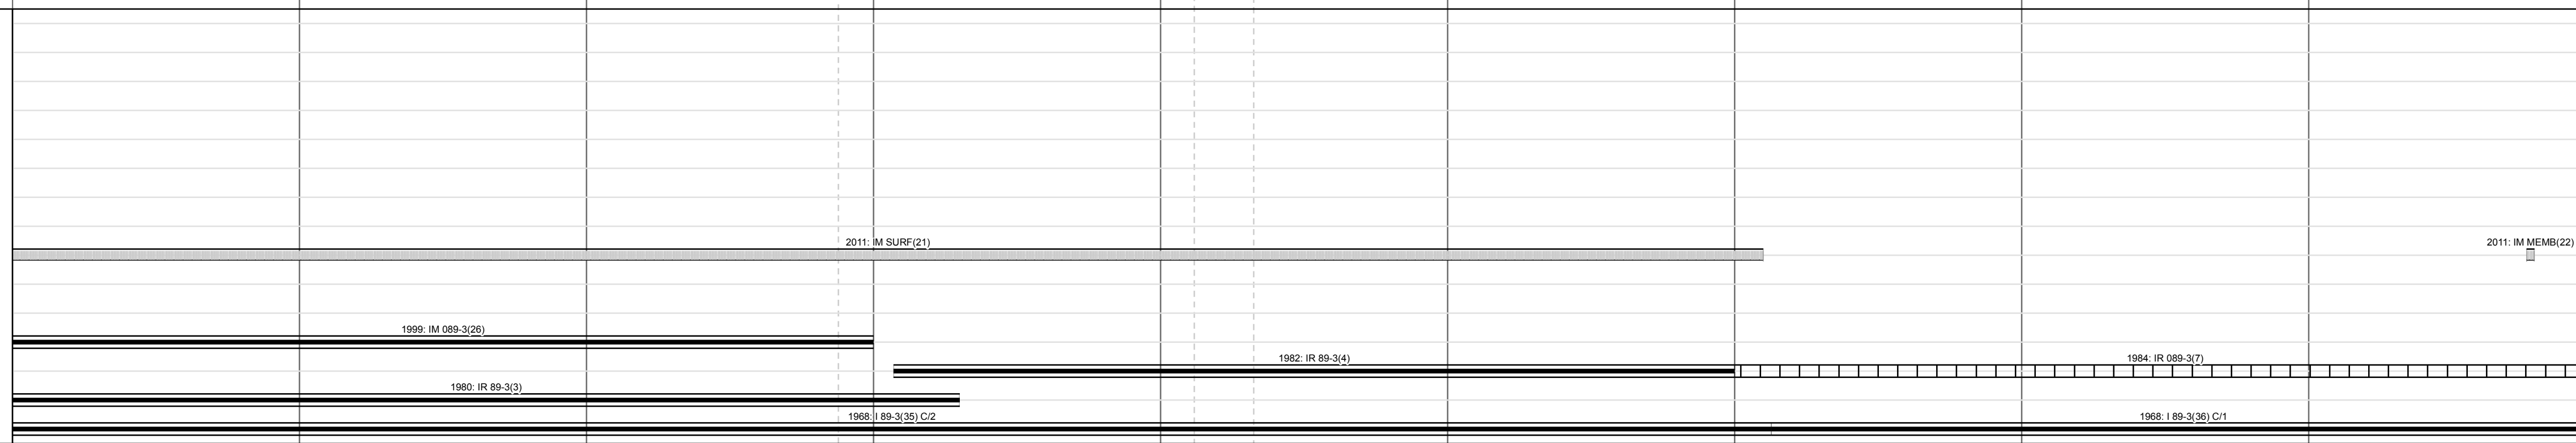


Maintenance Garage

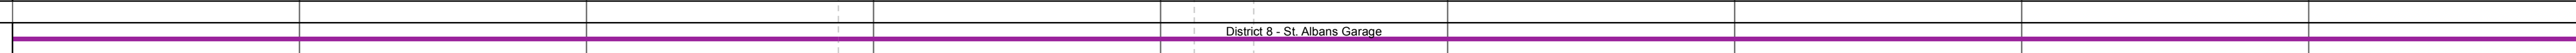


Traffic Counters

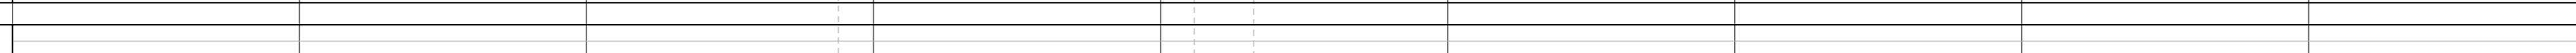


Functional Class

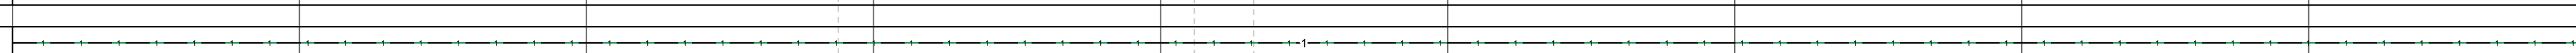


Speed Zone

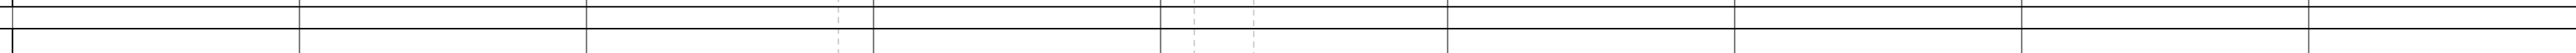

ADT Counts

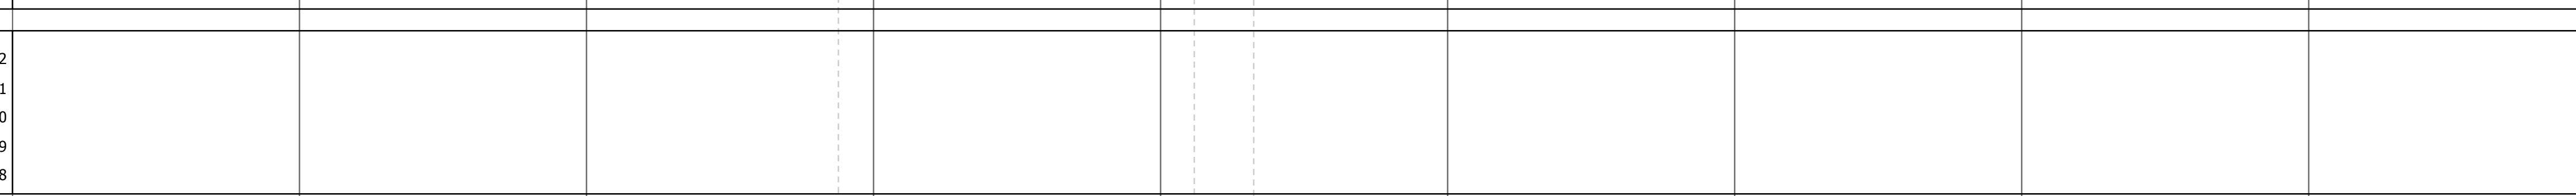

Crash Locations

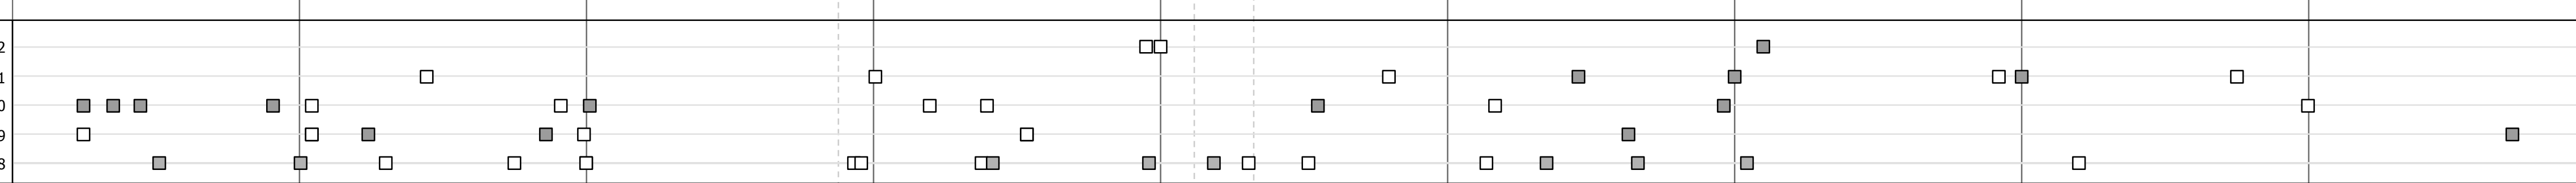

DESCRIPTION BLOCK

Culvert 86-3S:
Culvert - 1968
Structure No. 300089863506081
Length: 9'
Under Clearance: 9.0'
Facility Carried: I89
Bridge Type: MULTI PLATE PIPE
Features Intersected: BROOK
Maintenance: State

Bridge 87S:
Stringer/multi-beam or girder - 2002
Structure No. 200089067506042
Length: 83'
Width: 37.3'
Under Clearance: 18.17'
Facility Carried: I 00089 ML
Bridge Type: WELDED PLATE GIRDER
Features Intersected: I 89 OVER VT 104
Surface: Bituminous
Maintenance/Ownership: State

Bridge 88S:
Stringer/multi-beam or girder - 1967
Structure No. 200089068506132
Length: 194'
Width: 38.0'
Under Clearance: 19.58'
Facility Carried: I 00089 ML
Bridge Type: 3 SF CONT ROLLED BM
Features Intersected: I 89 OVER ST A SH S
Surface: Bituminous
Maintenance/Ownership: State

Bridge 91:
Stringer/multi-beam or girder - 1967
Structure No. 200034000106132
Length: 226'
Height: 0.0'
Weight Limit: 0
Facility Carried: VT 00105 ML
Bridge Type: CONT. WELDED GIRDER
Features Intersected: I 89 UNDER VT 105

Bridge 92S:
Stringer/multi-beam or girder - 1967
Structure No. 200089092506132
Length: 143'
Width: 38.0'
Facility Carried: I 00089 ML
Bridge Type: 2 SPAN ROLLED BEAM
Features Intersected: I 89 OVER BIKE PATH
Surface: Bituminous
Maintenance/Ownership: State

<p>Historic Projects</p> <ul style="list-style-type: none"> Retreatment Resurface Unknown Bituminous Mix Skimpy Mix Bituminous Seal Concrete Gravel Surface Treated Gravel Plant Mix Reclaimed Base and Bituminous Concrete 	<p>Functional Class</p> <ul style="list-style-type: none"> 1 2 3 4 5 6 7 8 9 10 11 12 13 14 15 16 17 18 19 <p>Speed Zones</p> <ul style="list-style-type: none"> 25 30 35 40 45 50 55 60 65 	<p>Curves</p> <ul style="list-style-type: none"> Left Right <p>Grades</p> <ul style="list-style-type: none"> grade up grade down 	<p>Road Widths</p> <p>(ft)</p>	<p>Traffic Counters</p> <p>(counter ID)</p>	<p>Crash Locations</p> <ul style="list-style-type: none"> Fatal Injury Property Damage Only Unknown Crash Type 	<p>Mileage by Functional Class By Sheet</p> <p>89-3 1 - Rural - Principal Arterial - Interstate 9.000</p> <p>Total Mileage: 9.000 mi</p>	<p>Mileage by Town By Sheet</p> <p>ETE - I089-0000S 9.0 of 130.254</p> <p>Total Mileage: 9.0 mi</p>	<p>DISTRICT</p>	<p>TOWN</p> <p>ETE</p>	<p>Date: 05/21/14</p>	<p>ROUTE</p> <p>I-89</p> <p>ETE mileage: 108.0 to 117.0</p>
---	---	--	---------------------------------------	--	---	--	---	------------------------	-------------------------------	------------------------------	--

For More Information Contact - Vermont Agency of Transportation, Policy, Planning and Intermodal Development Division - Mapping Unit, 1 National Life Drive, Montpelier, VT 05633-5001 Telephone: 802-828-2600.